




8801 JM Keynes Drive
 Suite 365
 Charlotte, NC 28262
 704.248.2922
 www.biloba.co

ELECTRICAL and Electrical Engineer
McKnight Smith Ward Griffin Engineers
 4223 South Boulevard
 Charlotte, NC 28202
 704.527.2112
 NC Certificate of License: F-2695
 MSWG PROJECT #20-027

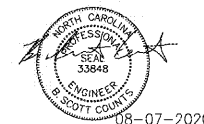

Drawn: MGC
 Checked: BSC
 Date: August 7, 2020
 Revisions:

Copyright 2020. All rights reserved. Printed or electronic drawings and documentation may not be reproduced in any form without written permission from Biloba Architecture, PLLC.

Brown Hall Renovation


1801 E. Market Street
 Greensboro, NC 27411
 SCO ID No. 20-22082-01A

Project Number 108

Title
Floor Plan - Renovation


Sheet
P201

WALL RATING LEGEND
 --- 2 HOUR FIRE RATED PARTITION

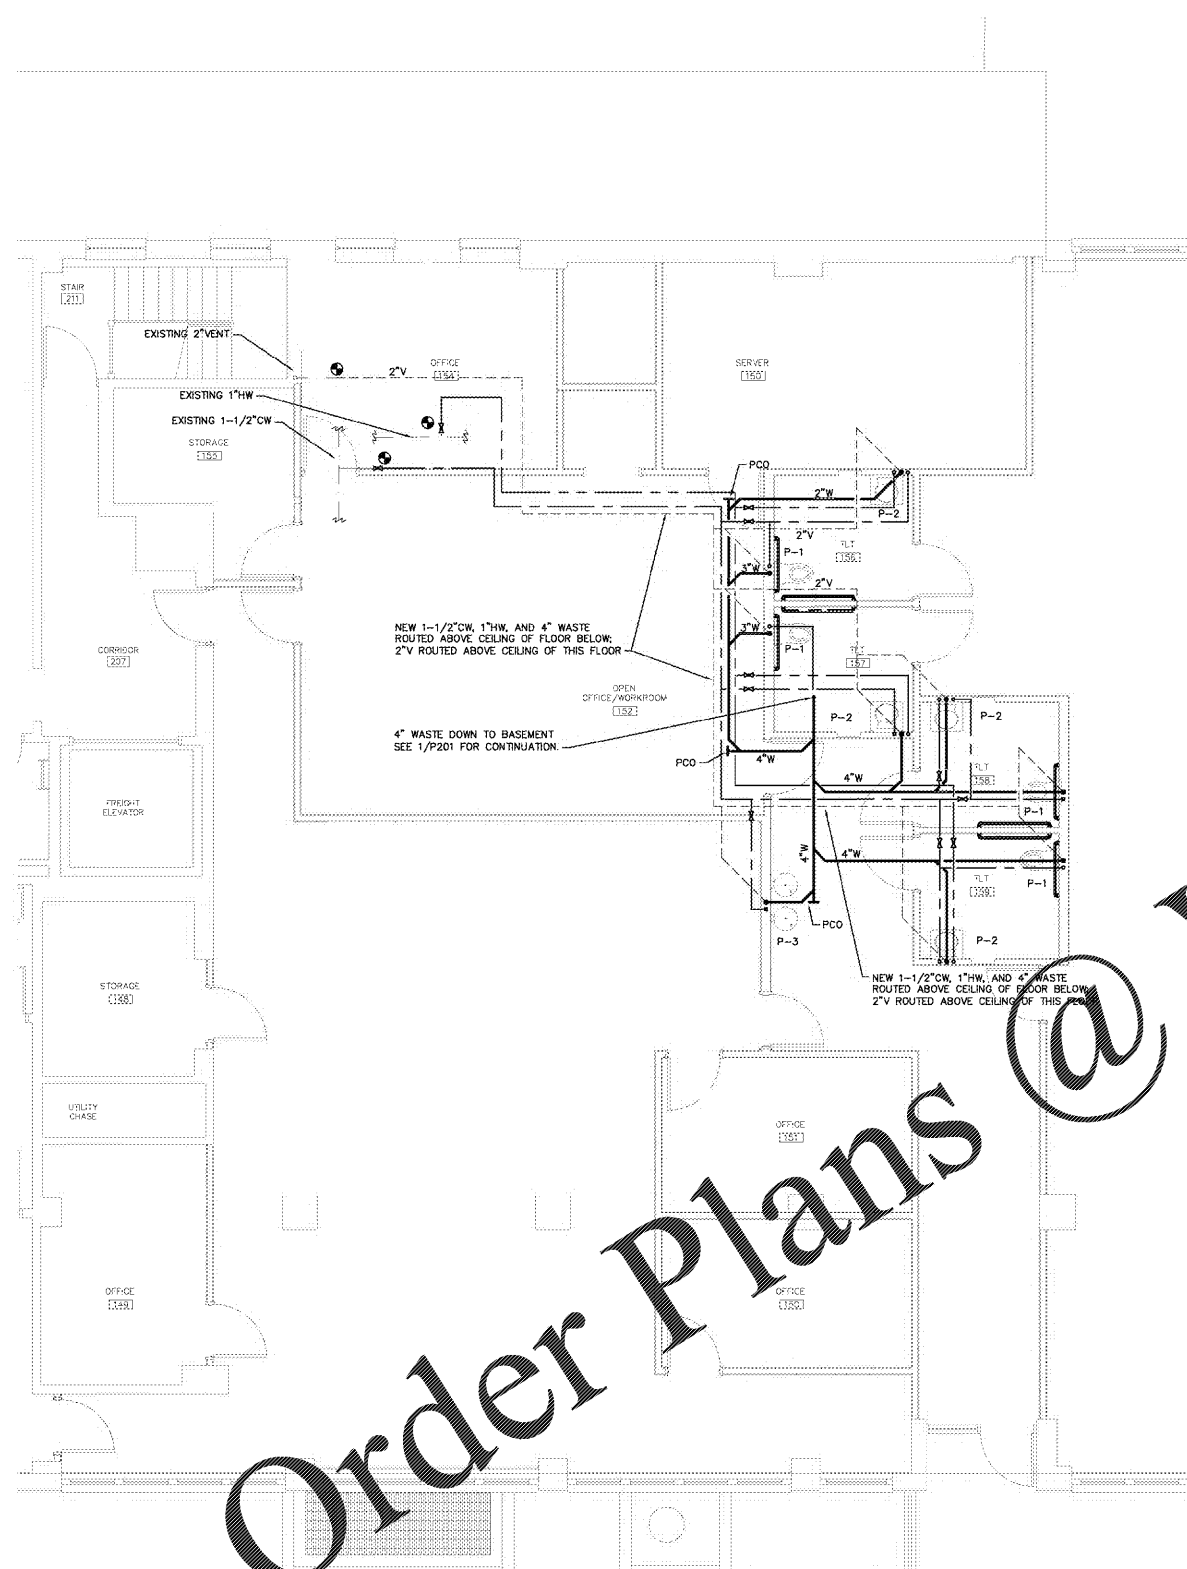

1 FIRST FLOOR PLAN - RENOVATION
 SCALE: 1/4" = 1'-0"

GENERAL NOTES:
 1. VERIFY LOCATIONS OF ALL EXISTING PIPING BEFORE BEGINNING CONSTRUCTION.

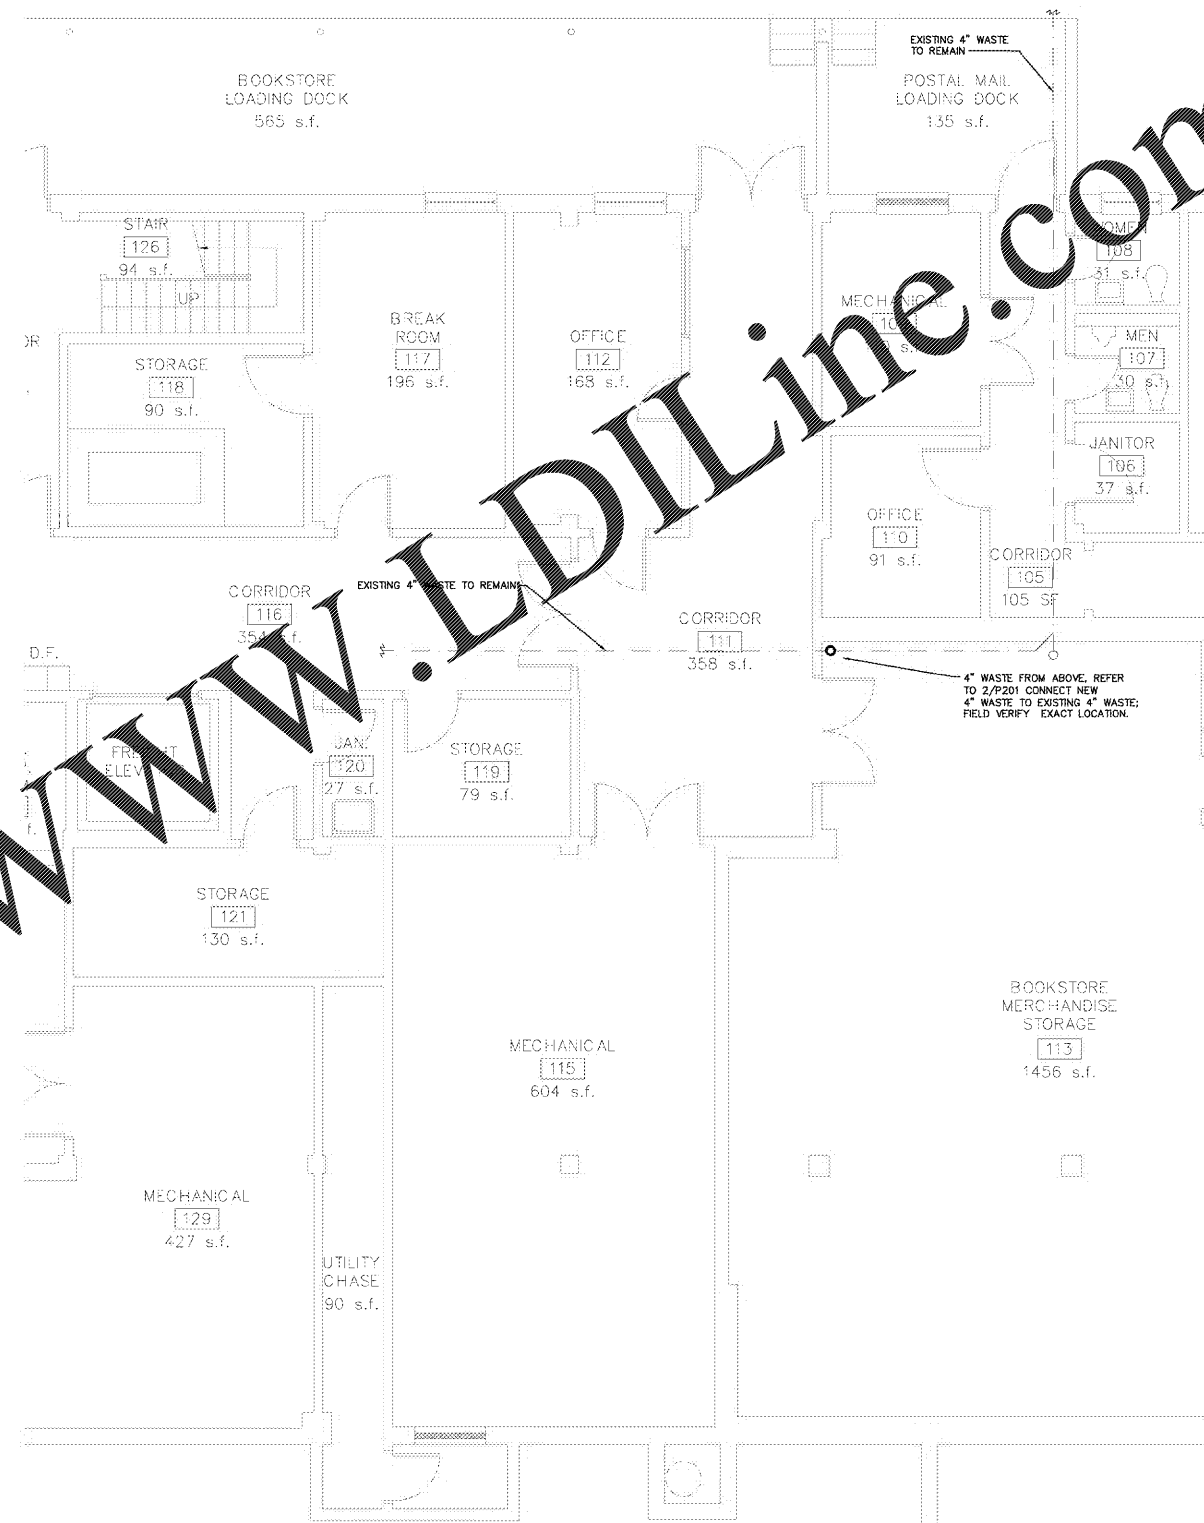

2 BASEMENT PLAN - RENOVATION
 SCALE: 1/4" = 1'-0"

GENERAL NOTES:
 1. VERIFY LOCATIONS OF ALL EXISTING PIPING BEFORE BEGINNING CONSTRUCTION.

NOTE: THE CONTRACTOR IS RESPONSIBLE FOR VERIFYING ALL EXISTING CONDITIONS. SUBMISSION OF BIDS IS CONSIDERED VERIFICATION THAT THE CONTRACTOR HAS VISITED THE SITE. NO EXTRAS WILL BE ALLOWED DUE TO LACK OF KNOWLEDGE OF THE EXISTING CONDITIONS.

Order Plans @ www.LDILine.com