




Drawn: MDK
 Checked: MPA
 Date: August 7, 2020
 Revisions:

Copyright 2020. All rights reserved. Printed or electronic drawings and documentation may not be reproduced in any form without written permission from Biloba Architecture, PLLC.

Brown Hall Renovation
 1801 E. Market Street
 Greensboro, NC 27411
 SCO ID No. 20-22082-01A


Project Number: 106
 Title: **Electrical Plans - Power**

Sheet: **E301**

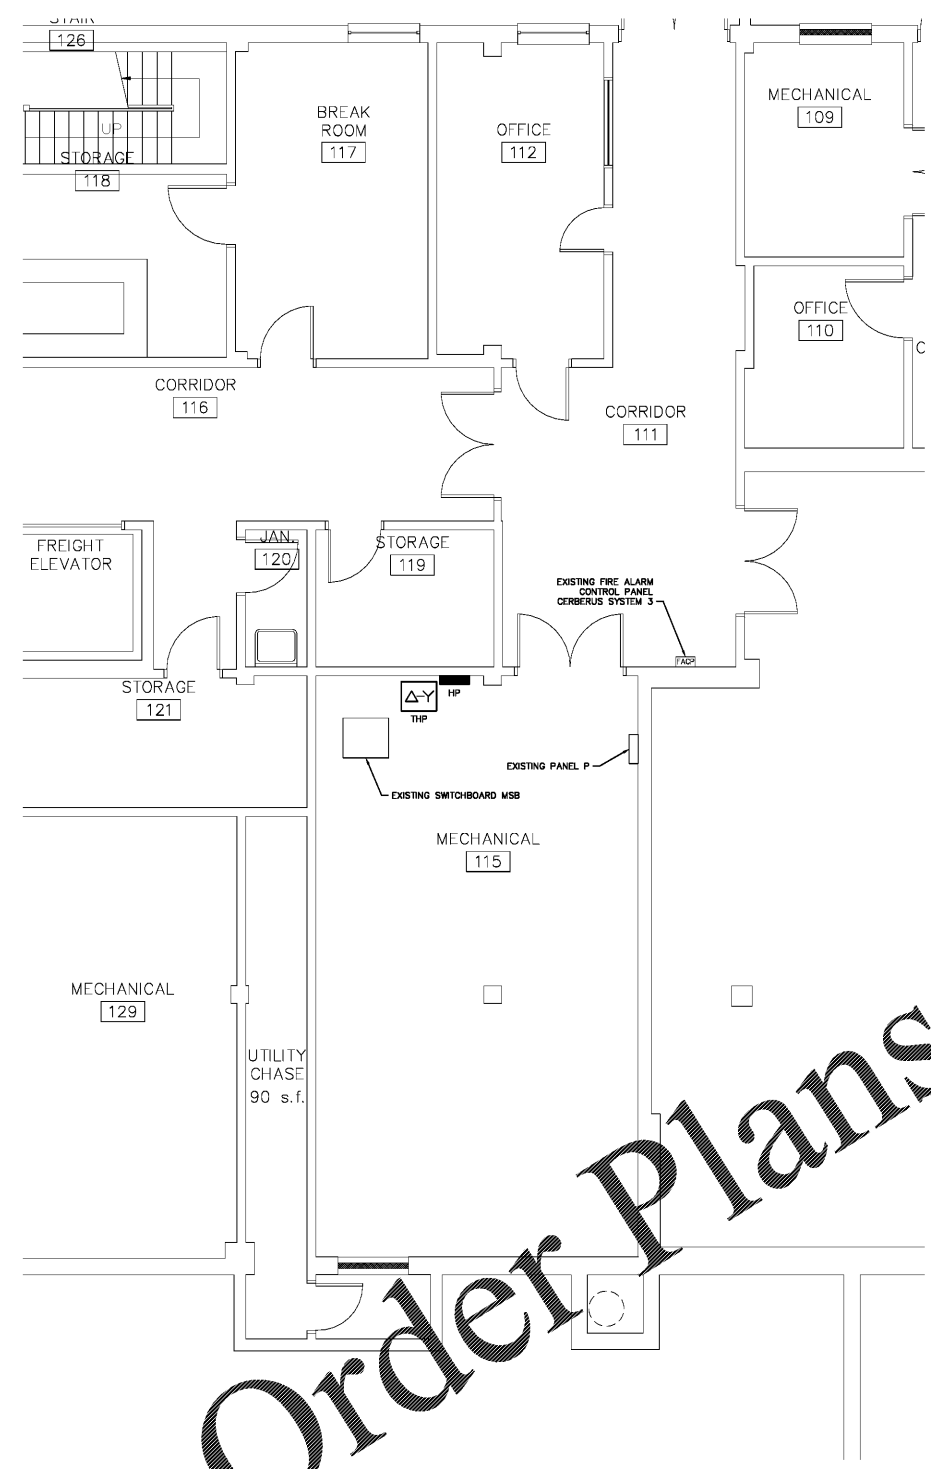

2 LOWER LEVEL ELECTRICAL PLAN - POWER
 SCALE: 1/4" = 1'-0"

ADD ALTERNATE #3: THE CONTRACTOR SHALL DISCONNECT AND RE-CONNECT POWER FEED TO AHU-3 IN BASEMENT MECHANICAL ROOM AS PART OF REMOVAL AND REPLACEMENT OF THE EXISTING AHU-3.

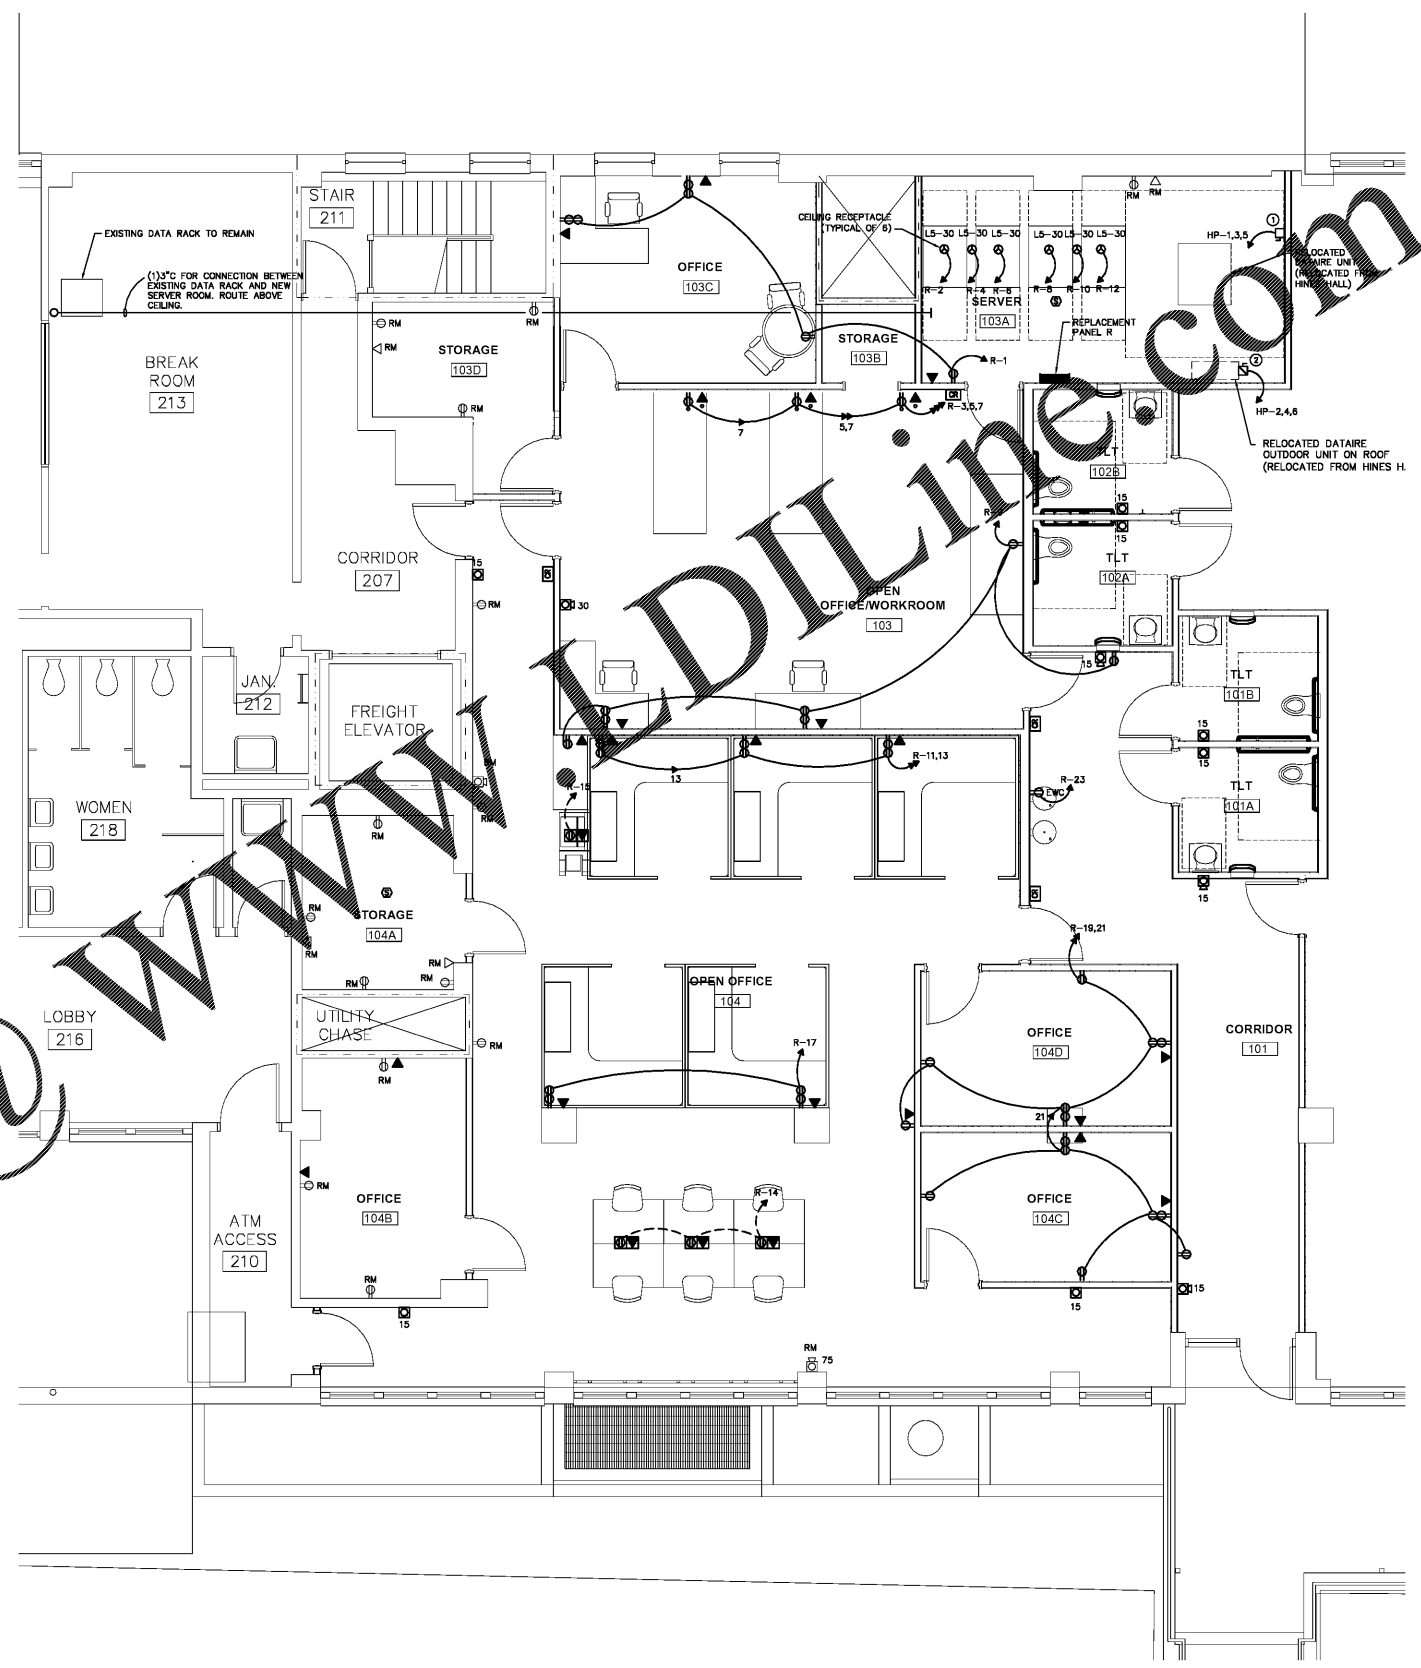

1 UPPER LEVEL ELECTRICAL PLAN - POWER
 SCALE: 1/4" = 1'-0"

WALL RATING LEGEND
 --- 2 HOUR FIRE RATED PARTITION