


02 ENLARGED RESTROOM PLAN
3/8"=1'-0"

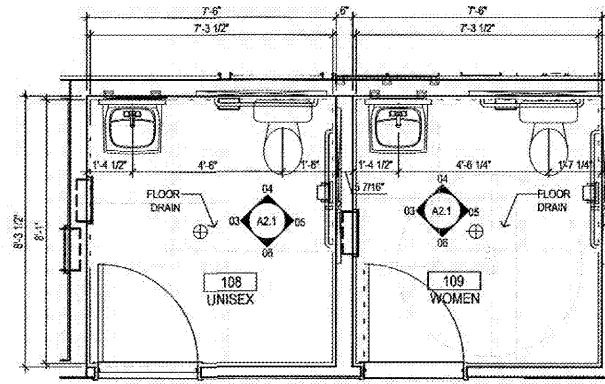


01 ENLARGED RESTROOM PLAN
3/8"=1'-0"

RESTROOM FIXTURE KEY NOTES


- RR.10 RECESSED PAPER TOWEL DISPENSER/WASTE RECEPTACLES (BOBRICK B-339)
- RR.15 SEMI-RECESSED PAPER TOWEL DISPENSER/WASTE RECEPTACLES (BOBRICK B-394)
- RR.20 42" GRAB BAR - PROVIDE BLOCKING (BOBRICK B-5906 x 42)
- RR.30 36" GRAB BAR - PROVIDE BLOCKING (BOBRICK B-5906 x 36)
- RR.40 24" x 36" MIRROR (BOBRICK B-293 2436)
- RR.50 SANITARY NAPKIN DISPOSAL - ONLY AT WOMEN (BOBRICK B-275)
- RR.60 SOAP DISPENSER (BOBRICK B-40)
- RR.70 TOILET SEAT COVER DISPENSER (BOBRICK B-274)
- RR.80 18" VERTICAL GRAB BAR (WALL MOUNTED) (BOBRICK B-5908 x 18)
- RR.100 2 1/2" CONVEX DOOR BUMPER (DELTA-M-WBC250126)
- RR.110 PLASTIC LAMINATE OVER-HEAD BRACED TOILET PARTITIONS (BOBRICK - 1540 CLASSIC SERIES "BEIGE")
- RR.120 PLASTIC LAMINATE WALL MOUNTED URINAL SCREENS (BOBRICK - 1540 CLASSIC SERIES "GRAY")

SHEET NOTES


1. PREFER SHEET A6.0 FOR FINISH LEGEND.
2. ALL PLUMBING FIXTURES SHOWN ARE SHOWN FOR REPRESENTATION - REFER MEP SHEETS FOR FIXTURE SCHEDULE.
3. PLANS DIMENSIONS ARE TO FACE OF FRAMING UNLESS NOTED OTHERWISE.

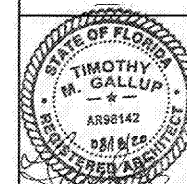


timothy m. gallup
architect of record
801 S. Boulder Ave., Suite 808
Tulsa, OK 74116
918.948.9900

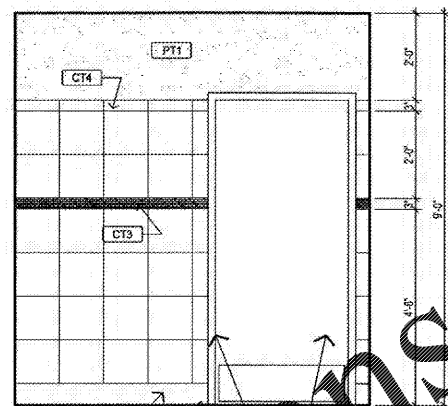


06 GUEST RESTROOMS
1/2"=1'-0"

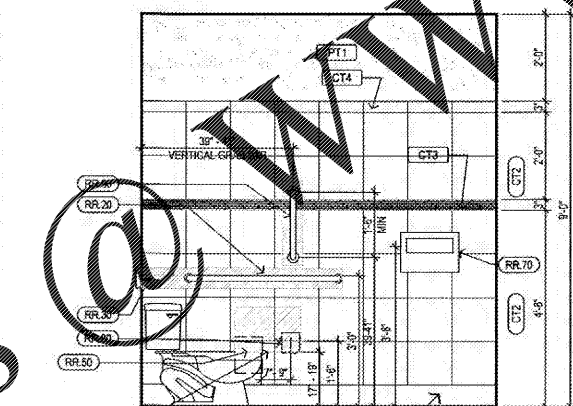


05 GUEST RESTROOMS
1/2"=1'-0"

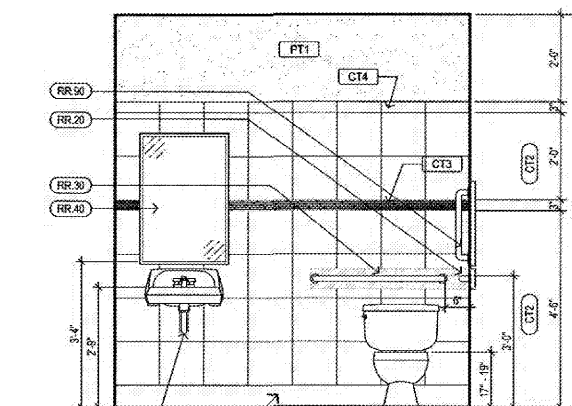


04 GUEST RESTROOMS
1/2"=1'-0"

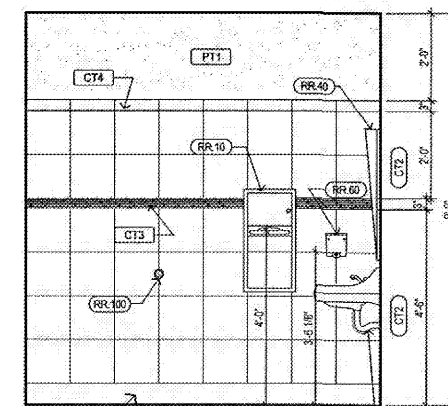


03 GUEST RESTROOMS
1/2"=1'-0"

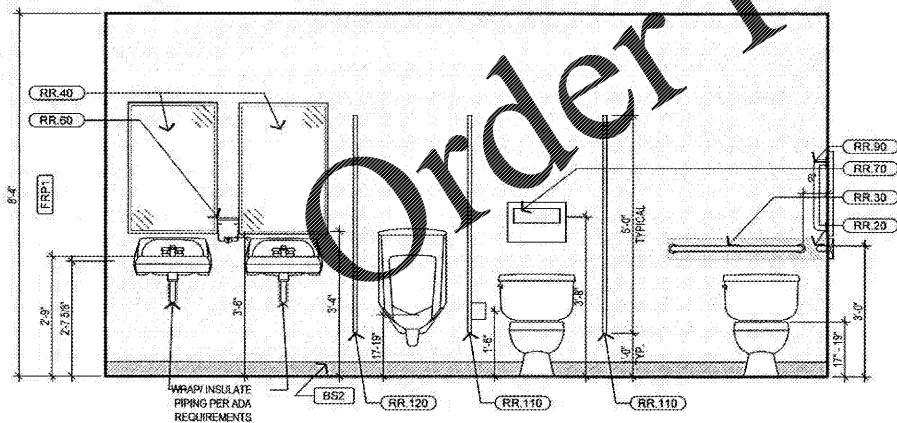


10 SHOP RESTROOM
1/2"=1'-0"

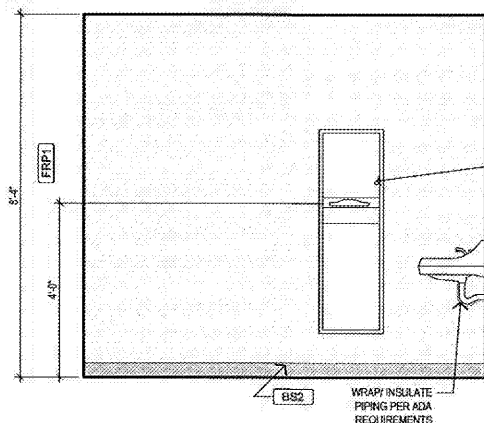

09 SHOP RESTROOM
1/2"=1'-0"

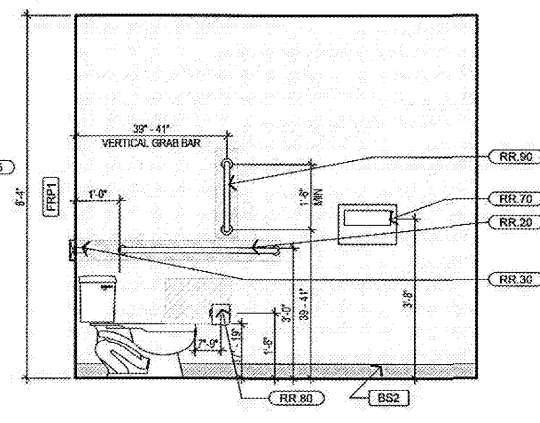

08 SHOP RESTROOM
1/2"=1'-0"

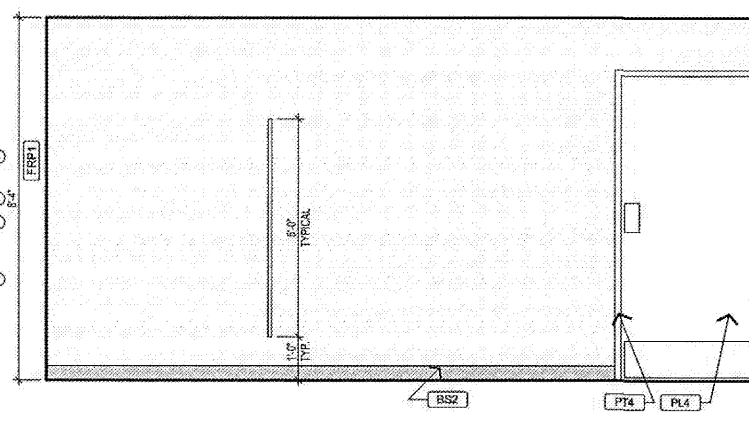

07 SHOP RESTROOM
1/2"=1'-0"

NO.	DATE	BY	DESCRIPTION	REVISIONS

RESTROOM PLANS AND ELEVATIONS
CALIBER COLLISION
2100 GRIFFIN RD
LAKELAND, FL
PROJECT NO. 202002
FILE NAME: 202002
DRAWN BY:
DATE: 08/19/2020
REVIEWED BY: TMG