


- FOUNDATION NOTES:**
1. ALL ELEVATIONS ARE BASED ON FINISH FLOOR ELEVATION = 100'-0". REFERENCE CIVIL FOR ACTUAL GRADE ELEVATIONS.
  2. CENTER ALL FOOTINGS ON WALLS, PILASTERS OR COLUMNS, UNLESS NOTED OTHERWISE.
  3. PROVIDE CORNER BARS IN ALL WALL FOOTING CORNERS AND INTERSECTIONS. LAF CORNER BARS PER CONCRETE REINFORCING LAF SPLICE SCHEDULE ON SHEET S0.0.
  4. CMU CONTROL JOINT LOCATIONS DENOTED BY: [Symbol].
  5. VERIFY ALL WALL OPENING DIMENSIONS WITH ARCHITECTURAL DRAWINGS.
  6. MASONRY PILASTERS DENOTED BY: [Symbol]. REF DETAILS 8, 9, 10 & 11-S3.1.
  7. REF ARCH FOR EXTENTS OF FACE BRICK/STONE LOCATIONS.
  8. REF 5-S3.1 AND 6-S3.1 FOR CMU DUMPSTER ENCLOSURE WALL AND FOUNDATION.
  9. REF 11-S3.1 FOR PILASTER AT THIS LOCATION. WIDEN FOOTING 8" BEYOND FACE OF PILASTER AS SHOWN.

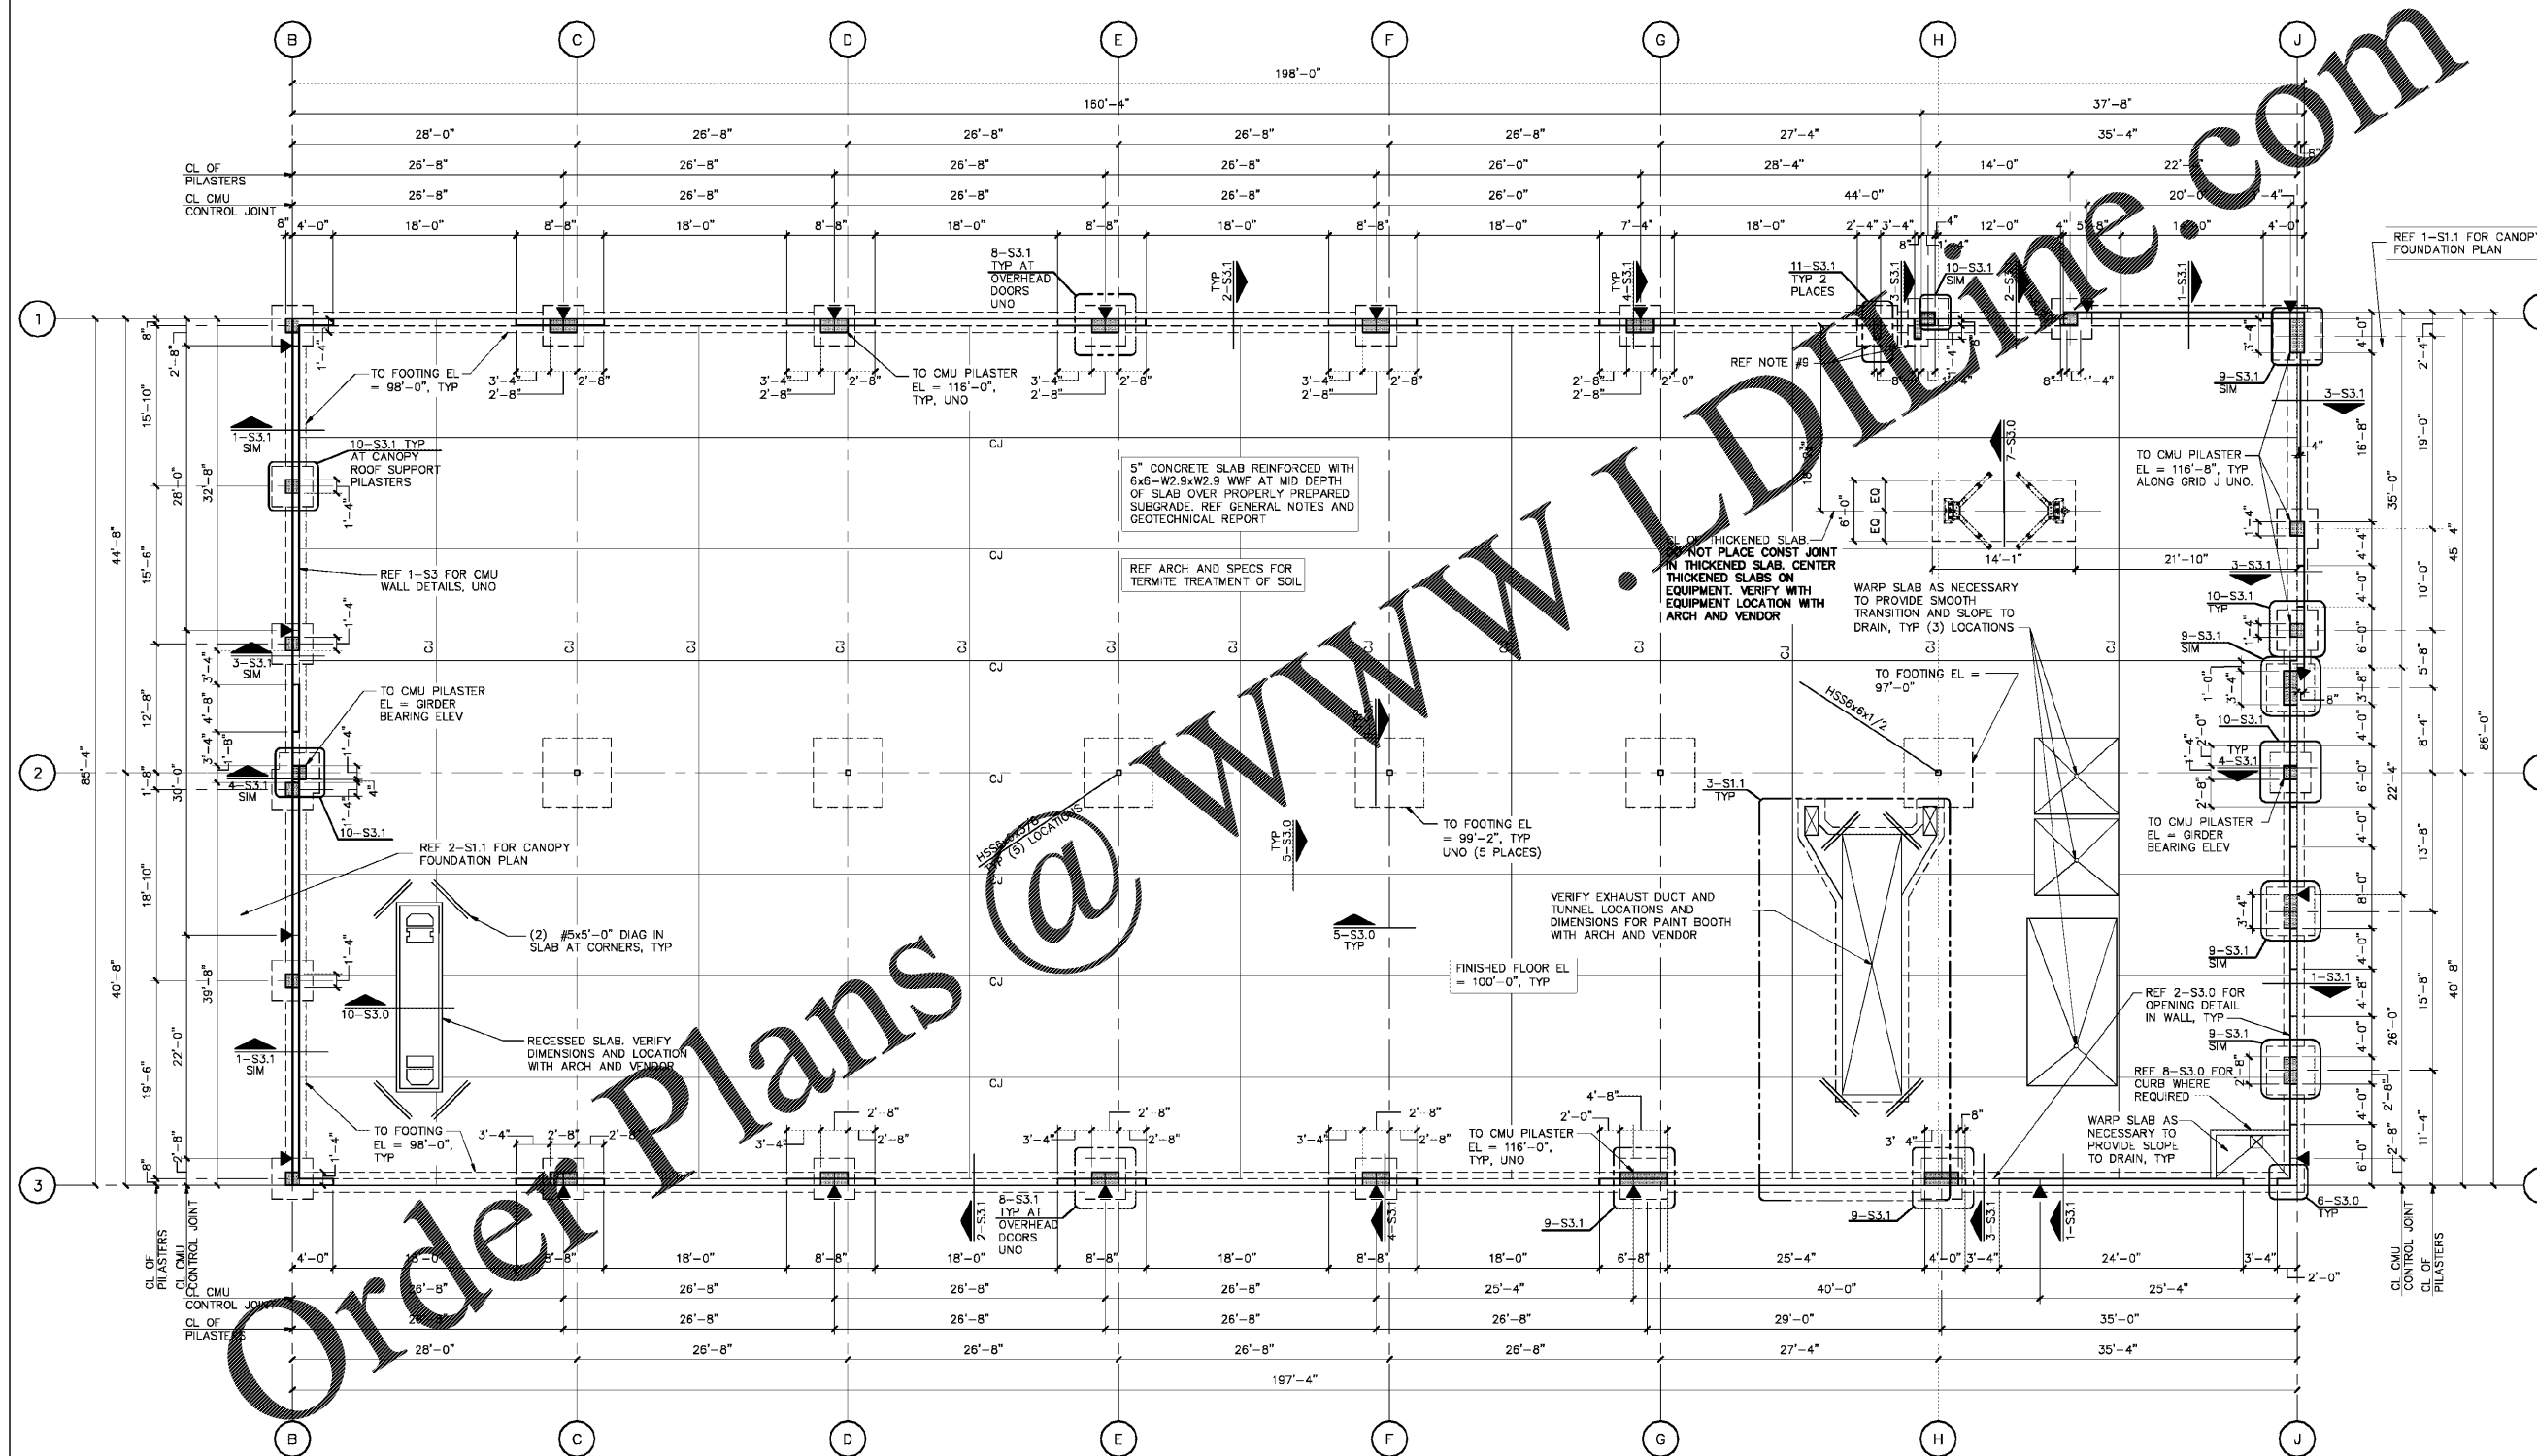

**1 FOUNDATION PLAN**  
1/8"=1'-0"



wallace  
ENGINEERING

timothy m. galup  
architect of record  
601 S. Boulder Ave., Suite 808  
Tulsa, Oklahoma 74118  
918.448.0800

NO.	DATE	BY	DESCRIPTION

**CALIBER COLLISION**  
2300 GRIFFIN RD  
LAKELAND, FL  
PROJECT NO. 202002

FOUNDATION PLAN  
FILE NAME: 1922006  
DRAWN BY: 51  
DATE: 08/19/2020  
REVIEWED BY: JH

**S1.0**