


Order Plans @

WWW.LDILINE.COM

1 SECURITY PLAN
1/4" = 1'-0"

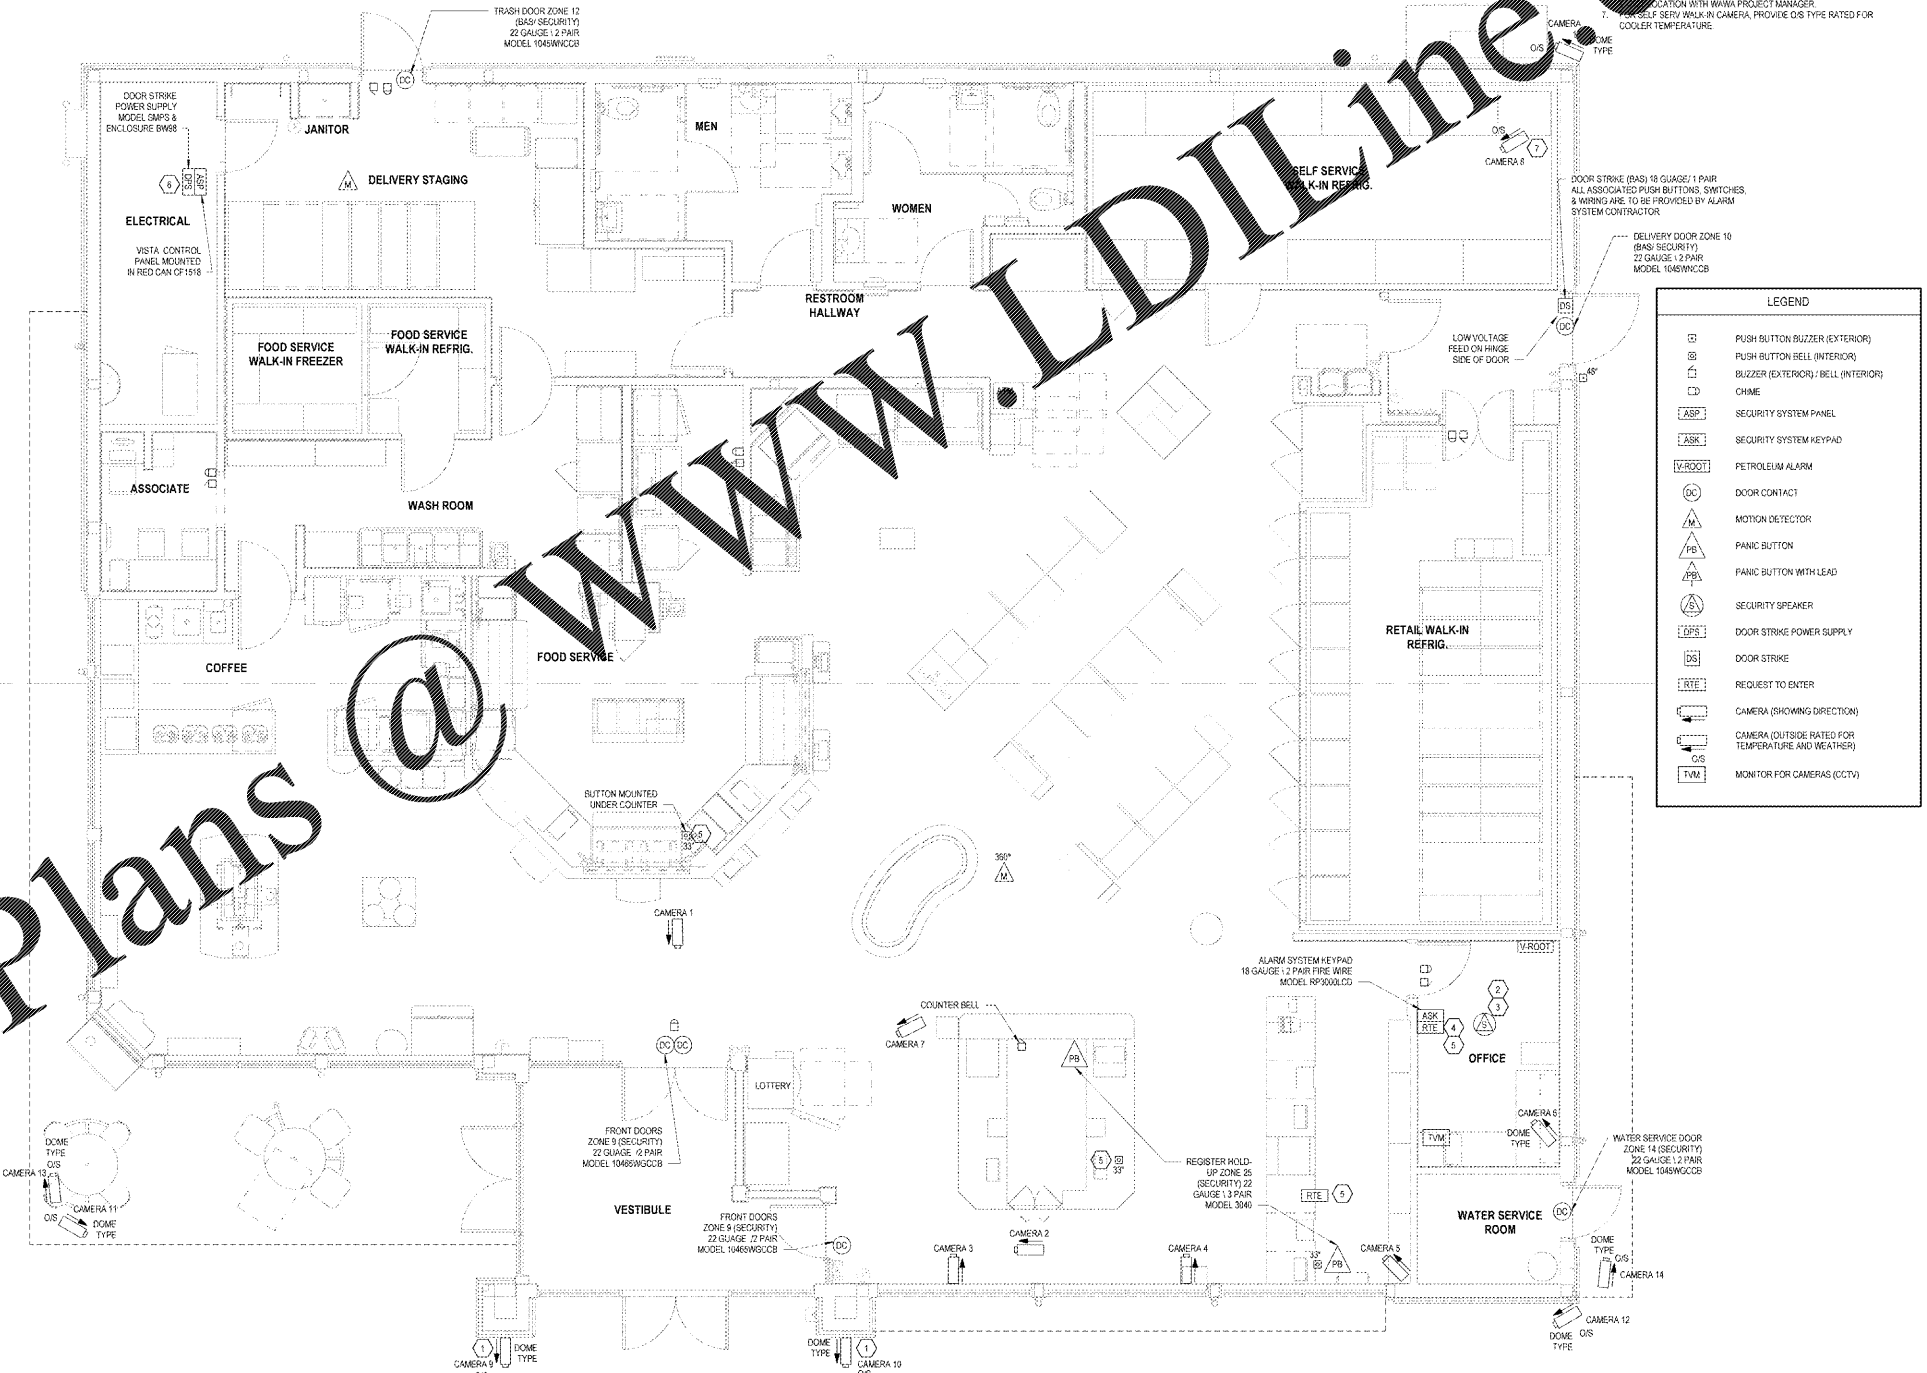

GENERAL NOTES:

- ELECTRICAL CONTRACTOR TO PROVIDE CONDUIT, OUTLETCAB, BOX AND PULL STRING TO ABOVE ACCESSIBLE CEILING FOR ALL DEVICES, PANELS AND OTHER ELECTRICAL EQUIPMENT LOCATED IN WALL OR HARD CEILING SPACES.
- ALL SECURITY SYSTEM PANELS, DEVICES, CAMERAS, SPEAKERS, AND ASSOCIATED WIRING SUPPLIED AND INSTALLED BY WAWA SECURITY CONTRACTOR.
- CONNECTION BETWEEN SECURITY CAMERA SYSTEM AND FIRE ALARM SYSTEM PANEL SHALL BE A 7 GAUGE 2 PAIR.
- ELECTRICAL CONTRACTOR SHALL PROVIDE (1) 18-2 AND (1) 18-0 COAX CABLE TO EACH SECURITY CAMERA FROM CAMERA POWER SUPPLY. PROVIDE 2 WHITE 18-2 CONDUCTORS FOR POWER SUPPLY.
- PHONE LINES PROVIDED BY OTHERS, E.C. TO PROVIDE CONDUIT, BOX AND PULL STRING TO ACCESSIBLE ABOVE CEILING SPACE.
- EXTERIOR WALL MOUNTED CAMERAS (NOT UNDER CANOPIES) TO BE MOUNTED AT HEIGHT OF 14 FEET.

KEYNOTES:

- SECURITY CONTRACTOR TO MOUNT ALL CAMERAS AT 10 VIEWING GAS PUMPS, SEE SHEET 1 FOR DETAILS.
- FOR EXACT LOCATION OF DEVICES, REFER TO SHEETS 1 & 2 OF SHEET A10.
- SECURITY CONTRACTOR SHALL MOUNT SECURITY DEVICES ABOVE OFFICE SPECIFIC WALL OR CEILING AT 18 GAUGE 1 PAIR.
- TRASH DOOR SECURITY DEVICES BELONG TO SECURITY CONTRACTOR. 
- DELIVERY DOOR SECURITY DEVICES BELONG TO SECURITY CONTRACTOR. DELIVERY DOOR SECURITY DEVICES BELONG TO SECURITY CONTRACTOR.

LEGEND

	PUSH BUTTON BUZZER (EXTERIOR)
	PUSH BUTTON BELL (INTERIOR)
	BUZZER (EXTERIOR) / BELL (INTERIOR)
	CHIME
	SECURITY SYSTEM PANEL
	SECURITY SYSTEM KEYPAD
	PETROLEUM ALARM
	DOOR CONTACT
	MOTION DETECTOR
	PANIC BUTTON
	PANIC BUTTON WITH LEAD
	SECURITY SPEAKER
	DOOR STRIKE POWER SUPPLY
	DOOR STRIKE
	REQUEST TO ENTER
	CAMERA (SHOWING DIRECTION)
	CAMERA (OUTSIDE RATED FOR TEMPERATURE AND WEATHER)
	MONITOR FOR CAMERAS (CCTV)

1925 Prospect Ave.
Orlando, FL 32814
P (407) 661-9100
F (407) 661-9101
www.ep.com

Enhaac & Peterson
Architects Engineers Planners

CLIENT NAME
WAWA
280 WEST BALTIMORE PIKE
WAWA, PENNSYLVANIA 19063

PROJECT NAME
WAWA F85L 2019.01 STORE #6351 - CMM
1004 EDGEWOOD AVE.
JACKSONVILLE, FL 32254

SHEET TITLE
SECURITY PLAN

No.	Description	Date
1	REV. 08/09/2020	08/09/2020
2	REV. 08/10/2020	08/10/2020
3	REV. 08/11/2020	08/11/2020
4	REV. 08/12/2020	08/12/2020

PROJECT NO. 212570	DATE 08-09-2020	WAWA MALS	CHECKED JB
-----------------------	--------------------	--------------	---------------