




S14 SECTION 14  
S27 SCALE: 1/2" = 1'-0"

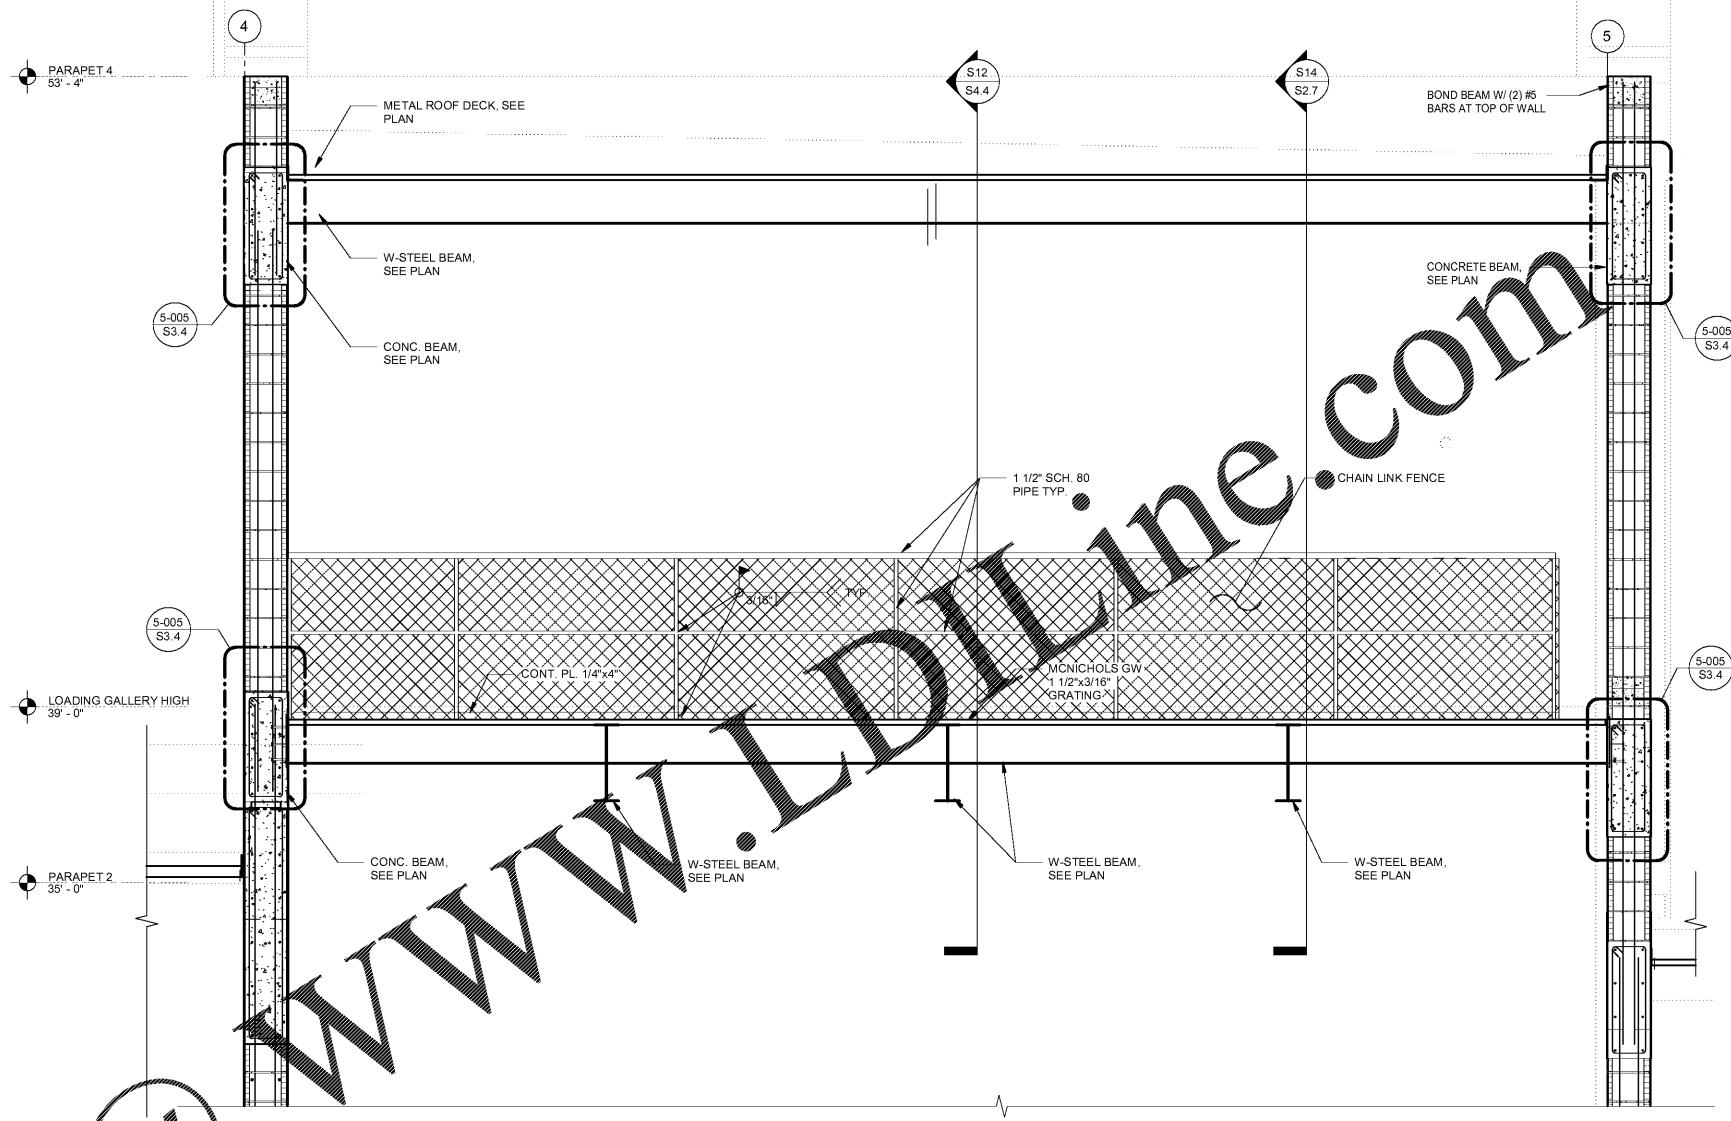

S15 SECTION 15  
S27 SCALE: 1/2" = 1'-0"

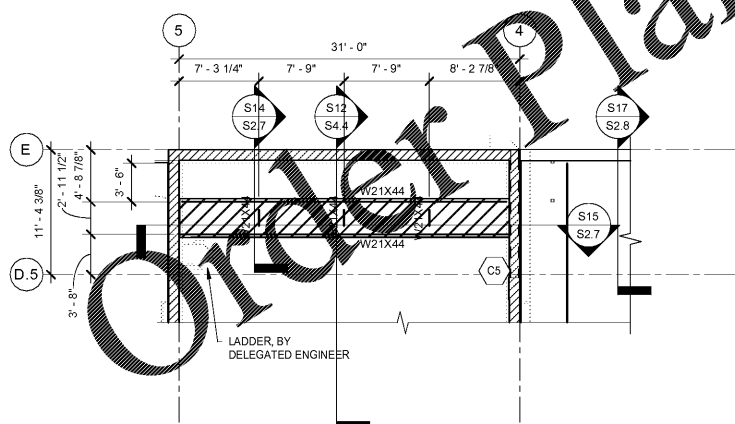

4 LOADING GALLERY FRAMING PLAN  
S27 SCALE: 1/8" = 1'-0"

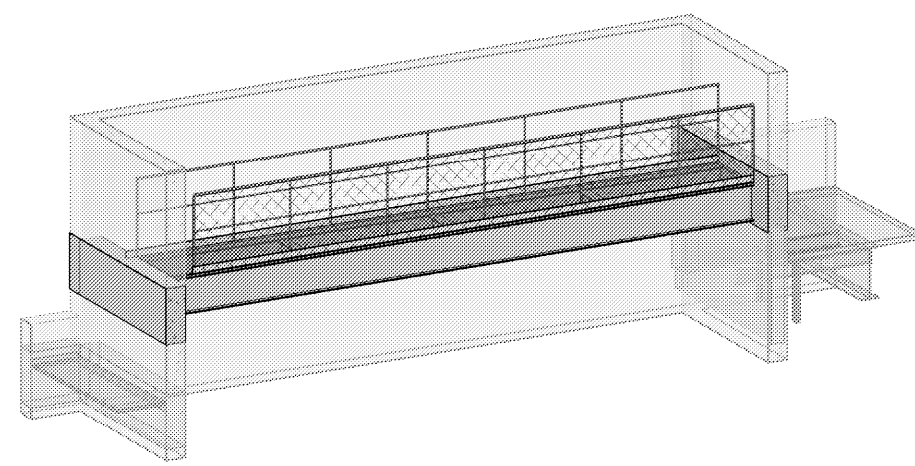

V3 3D ISOMETRIC VIEW 3  
S27 SCALE:

MASTER CONSULTING ENGINEERS, INC.  
5523 WEST CYPRESS ST. STE 200  
TAMPA, FLORIDA 33607-1735  
P: 813.287.3600 F: 813.287.3622  
THE FIRM'S OFFICE IS LOCATED AT THE ADDRESS ABOVE.  
IT IS THE POLICY OF THIS FIRM TO EMPLOY ONLY LICENSED PROFESSIONALS.  
ALL WORK IS UNDER THE CLOSE PERSONAL SUPERVISION OF A LICENSED PROFESSIONAL.  
CA. REG. PROJ. NO. 1106-001  
RYAN A. BECKLEY, P.E.  
FL. LIC. No. 83337


FLEISCHMAN MANGRICA  
ARCHITECTURE : PLANNING : INTERIORS  
324 HYDE PARK AVENUE, SUITE 300  
SAN FRANCISCO, CALIFORNIA 94102  
PHONE (415) 775-8800  
FAX (415) 775-8800  
WWW.FLEISCHMANMANGRICA.COM

HILLSBOROUGH COUNTY  
NEW TAMPA PERFORMING ARTS  
CENTER  
8550 HUNTERS VILLAGE RD.  
TAMPA FL 33647

THIS DESIGN AND DRAWING IS THE SOLE PROPERTY OF FLEISCHMANMANGRICA. NO PART OF THIS WORK MAY BE REPRODUCED WITHOUT PRIOR WRITTEN PERMISSION FROM FLEISCHMANMANGRICA.

I CERTIFY TO THE BEST OF MY KNOWLEDGE THAT THESE DRAWINGS COMPLY WITH ALL RELEVANT BUILDING CODES.

PERMIT SET

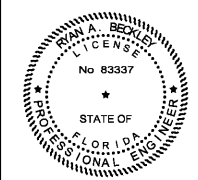

FGA PROJECT NUMBER  
19048

ISSUE DATE  
04-15-2020

NO.	DATE	NOTES

SHEET NAME  
LOADING GALLERY

SHEET NUMBER  
S2.7

THIS ITEM HAS BEEN DIGITALLY SIGNED AND SEALED BY RYAN BECKLEY, P.E. ON 04/15/2020 USING A DIGITAL SIGNATURE. PRINTED COPIES OF THIS DOCUMENT ARE NOT CONSIDERED SIGNED AND SEALED AND THE SHA AUTHENTICATION CODE MUST BE VERIFIED ON ANY ELECTRONIC COPIES.

TO THE BEST OF OUR KNOWLEDGE INFORMATION AND BELIEF, THESE STRUCTURAL PLANS CONFORM TO AND SATISFY, THE FLORIDA BUILDING CODE, SIXTH EDITION 2017, ACI 318-14 AND LOCAL CODES AS APPLICABLE.