


ANCHOR 2B AND RETAIL 2C
AT

Salem Gate Market

1454 AND 1460 OLD SALEM RD.
CONYERS, GEORGIA

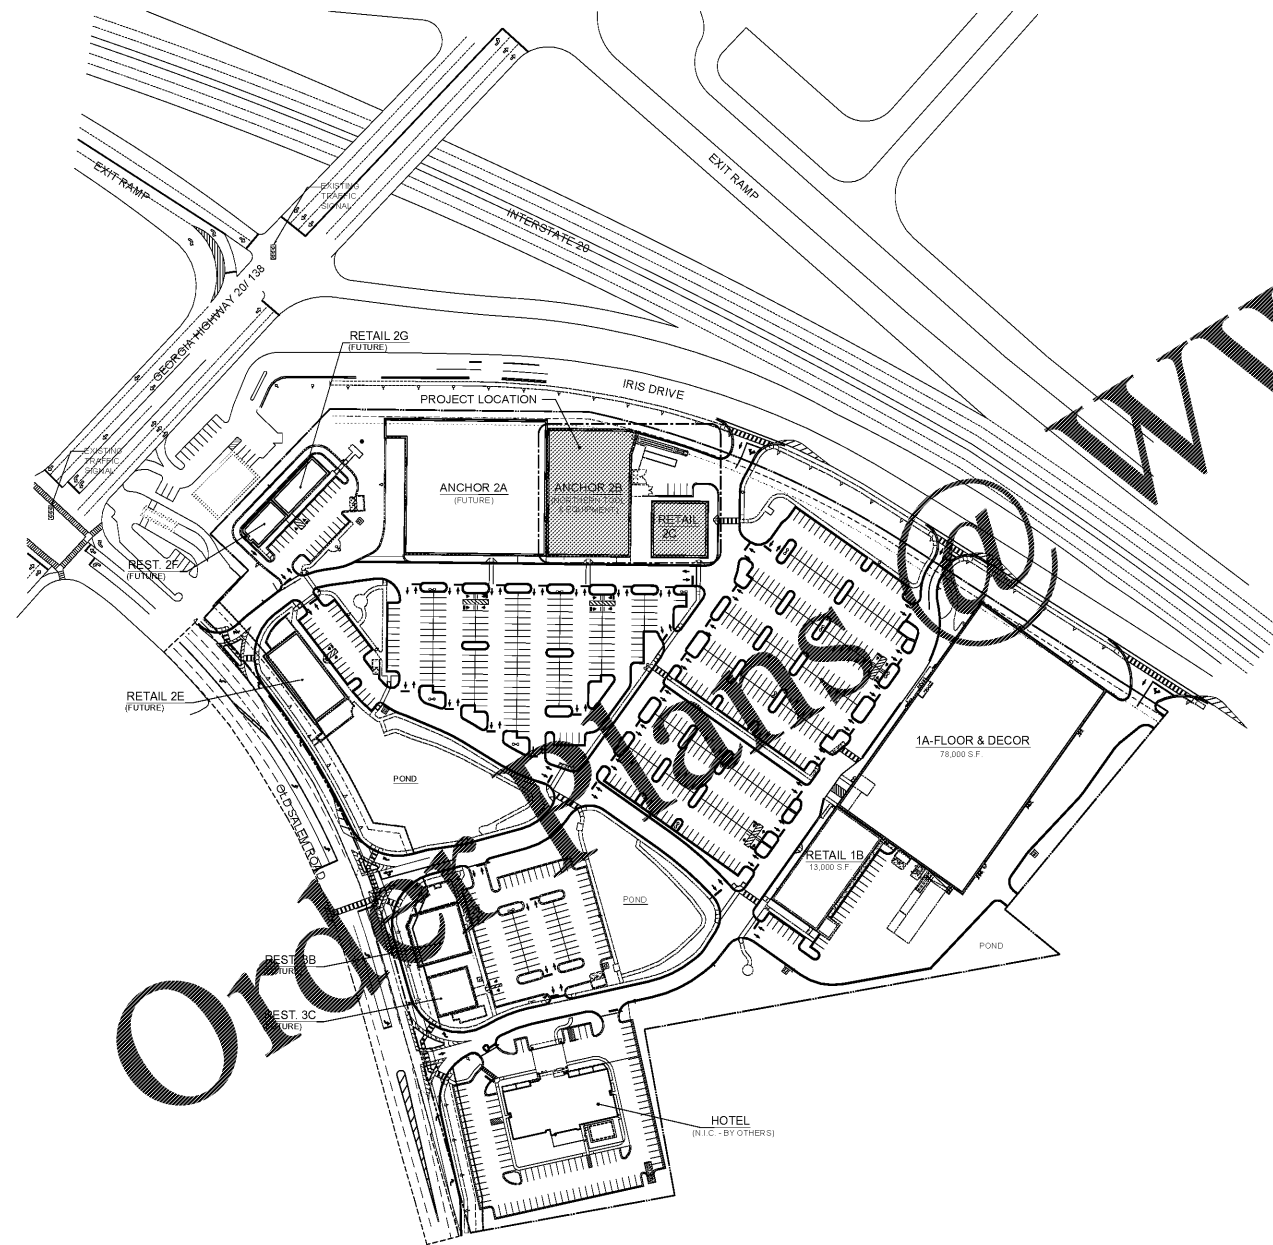

SITE PLAN

SCALE: 1"=100'-0"




NORTH

A SIGN PERMIT IS REQUIRED FOR EACH PROPOSED SIGN AND A SEPARATE REVIEW WILL BE COMPLETED WITH EACH SIGN PERMIT APPLICATION. ALL SIGNAGE SHALL COMPLY WITH CHAPTER 5 OF THE CONYERS MUNICIPAL CODE OF ORDINANCES.

THIS DRAWING PREPARED TO LOCATE THE 'PROJECT' AND INDICATE SITE ORIENTATION ONLY (NOT FOR CONSTRUCTION) AND MAY NOT DEPICT ACTUAL PARKING STALLS, DRIVES, CURBS, ETC. SEE CIVIL DRAWINGS FOR DESIGN OF SITE IMPROVEMENTS.

Rycon Construction, Inc.
Jessica Cisneros
jicisneros@ryconinc.com
Office: 770-771-0830

LOCATION MAP

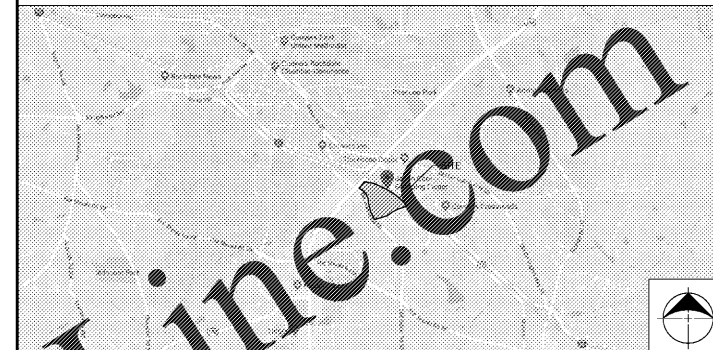

Rev. No.	Description	Date
▲	ISSUED FOR BID AND PERMIT	03/29/19
▲	ISSUED FOR BID	05/30/19
▲	RE-ISSUED FOR BID AND PERMIT	10/16/20

LOCAL AUTHORITIES

CITY OF CONYERS
PLANNING AND INSPECTION SERVICES
1177 Holly Street, S.E.
Conyers, GA 30012
(770) 929-4280

FIRE DEPARTMENT - ROCKLAND COUNTY
1498 Rockbridge Road NW
Conyers, GA 30012
(770) 278-8401
Jerry Wainwright - Fire Prevention Fire Marshal

ABBREVIATIONS

AFF	above finished floor	DAM	diameter	INCL	include (d), (ing)	PLI	plate
ADOUS	acoustical	DM	dimension	D	inside diameter	QI	quarry tile
AL	alternates	DS	downspout	INSUL	insulate (d), (ing)	RAD	radius
ALUM	aluminum	DWG	drawings	INI	interior	RA	return air
A.B.	anchor bolt	DF	drinking fountain	INT	interior	REV	revised (s), (on)
AND	and/or	ELEC	electric	IS	isolate	RD	roof drain
ARCH	architect (ural)	ELEV	elevation	JC	janitor's closet	RO	rough opening
BPC	bearing	EST	existing	LAM	laminate	RD	rough opening
BL	blumious	EXIST	existing	LW	lambert	SCHED	schedule
BLK	black	EXT	exterior	LH	left hand	SECT	section
BLG	blocking	FT	foot/feet	MFR	manufacture (er)	SM	similar
BS	both sides	FTG	footing	MO	masonry opening	SC	solid core
BTM	bottom	FND	foundation	MAT	material (s)	SPEC	specification (s)
B/	bottom of	GA	gauge, gauge	MCH	mechanical	SQ	square
(specify material)		GALV	galvanized	MET	metal	SIL	steel
BRK	brick	GL	glass, glazing	MIN	minimum	STRUC	structural
BLDG	building	GS	general contract (or)	MISC	miscellaneous	SUSP	suspended
CLG	ceiling	GR	grab bar	NDM	nominal	TYP	typical
CL	ceramic tile	GV	gypsum board	NO	not in contract	U/	up of
CLR	clear (ance)	HCP	handicap	NIS	not to scale	VB	vapor barrier
COL	column	HWC	heating/ventilation/air conditioning	OPG	opening	VCI	vinyl composite tile
CONC	concrete	HT	height	OPP	opposite	VERT	vertical
CMU	concrete masonry unit	HC	hollow core	OD	outside diameter	WC	water closet
CONST	construction	HM	hollow metal	OH	overhead	WFF	welded wire fabric
CONTR	contract (or)	HORIZ	horizontal	PAN	panel	WO	without
C.J.	control joint	HS	hose bibb	PART	partition	WD	wood
CONT	continuous			P.L.A. LAM.	plastic laminate	WH	water heater

SYMBOLS LEGEND

MARK	DESCRIPTION	MARK	DESCRIPTION
##	DETAIL NUMBER	##	DOOR NUMBER
##	SHEET NUMBER	101	ROOM NUMBER
##	ELEVATION	P-1	PARTITION TYPE
##	SHEET NUMBER	T/ OF EL. +0'-0"	BEARING HEIGHT
A	WALL SECTION NUMBER	T/ OF EL. +0'-0"	BEARING (EXISTING) HEIGHT
A	SHEET NUMBER		
A	COLUMN/GRID LINE		

DRAWING INDEX

ARCHITECTURAL	MECHANICAL
T1.1 TITLE SHEET	MPO.1 HVAC, PLUMBING, AND FIRE PROTECTION SPECIFICATIONS
A1.1 ANCHOR 2B - FLOOR PLAN AND KEYNOTES	M0.1 HVAC GENERAL NOTES AND DETAILS
A1.2 RETAIL 2C - FLOOR PLAN, KEYNOTES, GENERAL NOTES AND CODE DATA	M1.1 HVAC PLAN
A1.3 ANCHOR 2B AND RETAIL 2C COMPOSITE SIDEWALK PLAN, KEYNOTES, AND DETAILS	M7.1 HVAC PLAN; SPACE 2C-1 WHITE BOX
A2.1 EXTERIOR ELEVATIONS - ANCHOR 2B, KEYNOTES AND SCHEDULES	PLUMBING
A2.2 EXTERIOR ELEVATIONS - RETAIL 2C, KEYNOTES AND SCHEDULES	P0.1 PLUMBING AND FIRE PROTECTION GENERAL NOTES AND DETAILS
A3.1 ANCHOR 2B AND RETAIL 2C - ROOF PLAN, DETAILS AND NOTES	P1.1 PLUMBING SUPPLY PLAN
A4.1 WALL SECTIONS	P2.1 PLUMBING SANITARY PLAN
A4.2 WALL SECTIONS	P3.1 PLUMBING ROOF DRAINAGE PLAN
A4.3 WALL SECTIONS	P7.1 PLUMBING SUPPLY PLAN AND PLUMBING SANITARY PLAN; SPACE 2C-1 WHITE BOX
A4.4 WALL SECTIONS	ELECTRICAL
A4.5 WALL SECTIONS	EO.1 ELECTRICAL SPECIFICATIONS
A4.6 WALL SECTIONS	EO.2 ELECTRICAL SITE PLAN
A4.7 WALL SECTIONS	E1.1 ELECTRICAL POWER PLAN
A4.8 WALL SECTIONS	E2.1 ELECTRICAL LIGHTING PLAN
A4.9 WALL SECTIONS	E3.1 ELECTRICAL RISERS AND PANEL BOARD SCHEDULES
A5.1 DETAILS	E4.1 ELECTRICAL LEGEND, NOTES AND ABBREVIATIONS
A5.2 DETAILS	E7.1 ELECTRICAL SPACE 2C-1 WHITE BOX
A5.3 ENLARGED DOOR PLAN AND SECTION	E8.1 ELECTRICAL RISER AND PANEL BOARD SCHEDULES; SPACE 2C-1 WHITE BOX
A7.1 RETAIL 2C-1 WHITE BOX FLOOR AND LIGHTING PLANS AND KEYNOTES	
A7.2 RETAIL 2C-1 SCHEDULES AND DETAILS	
STRUCTURAL	
S1.1 GENERAL NOTES AND TYPICAL DETAILS	
S1.2 SPECIAL INSPECTIONS	
S2.1 ANCHOR 2B - FOUNDATION PLAN AND PLAN NOTES	
S2.2 RETAIL 2C - FOUNDATION PLAN AND PLAN NOTES	
S3.1 ANCHOR 2B - LINTIL AND ROOF PLAN	
S3.2 RETAIL 2C - ROOF PLAN AND NOTES	
S4.1 FOUNDATION DETAILS	
S5.1 TYPICAL C.M.U. DETAILS	
S6.1 ROOF FRAMING DETAILS	



ANCHOR 2B
AND RETAIL 2C

1454 AND 1460
OLD SALEM ROAD
CONYERS, GEORGIA

TITLE SHEET

Date	Drawn	Sheet No.
03/29/19	L.P.	T1.1
Project No.	Rev.	H.Z.
18.110	H.Z.	