


**D·Z·A**  
ASSOCIATES, INC.


IL REG. # 104-001714  
3675 Butterfield Road Suite 233N  
Oak Brook, Illinois 60521  
Phone 630-239-1020 www.dzarch.com

© 2009 D·Z·A ASSOCIATES, INC.  
THE ARCHITECT SHALL BE DEEMED THE AUTHOR OF  
THESE DOCUMENTS AND SHALL BE RESPONSIBLE FOR ALL  
CONTRACT ADMINISTRATION AND OTHER RIGHTS, INCLUDING COPYRIGHT.


Rev. No.	Description	Date
▲	ISSUED FOR BID AND PERMIT	03/28/19
▲	ISSUED FOR BID	05/30/19
▲	RE-ISSUED FOR BID AND PERMIT	10/16/20

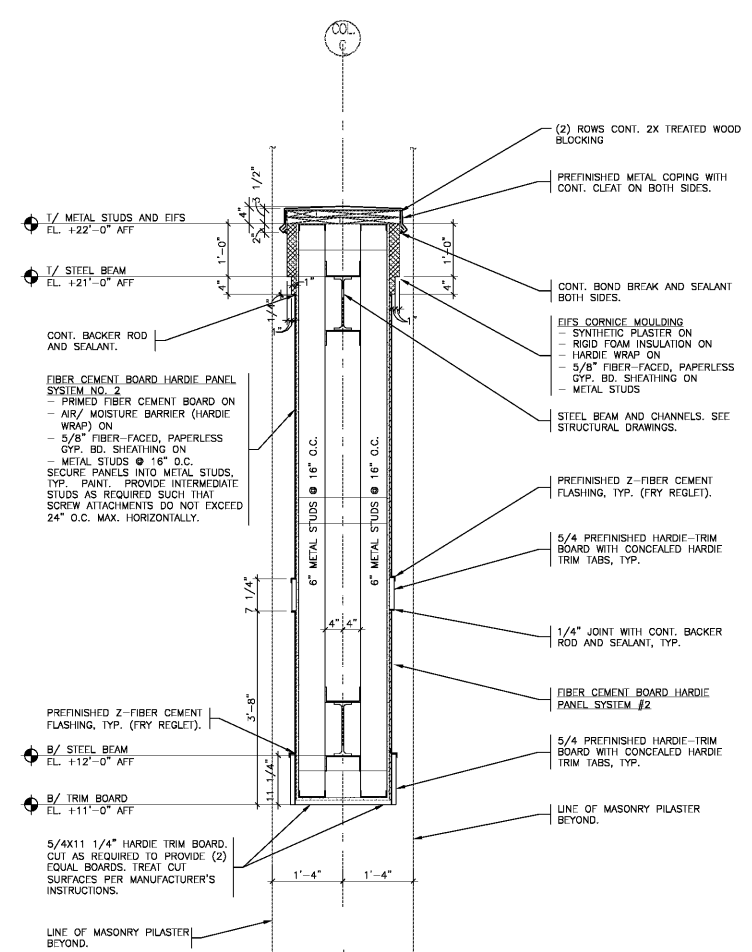

**1 WALL SECTION**  
3/4" = 1'-0"  
HEIGHTS AFF ARE WITH RESPECT TO 1/2 FLOOR SLAB AT RETAIL 2C.

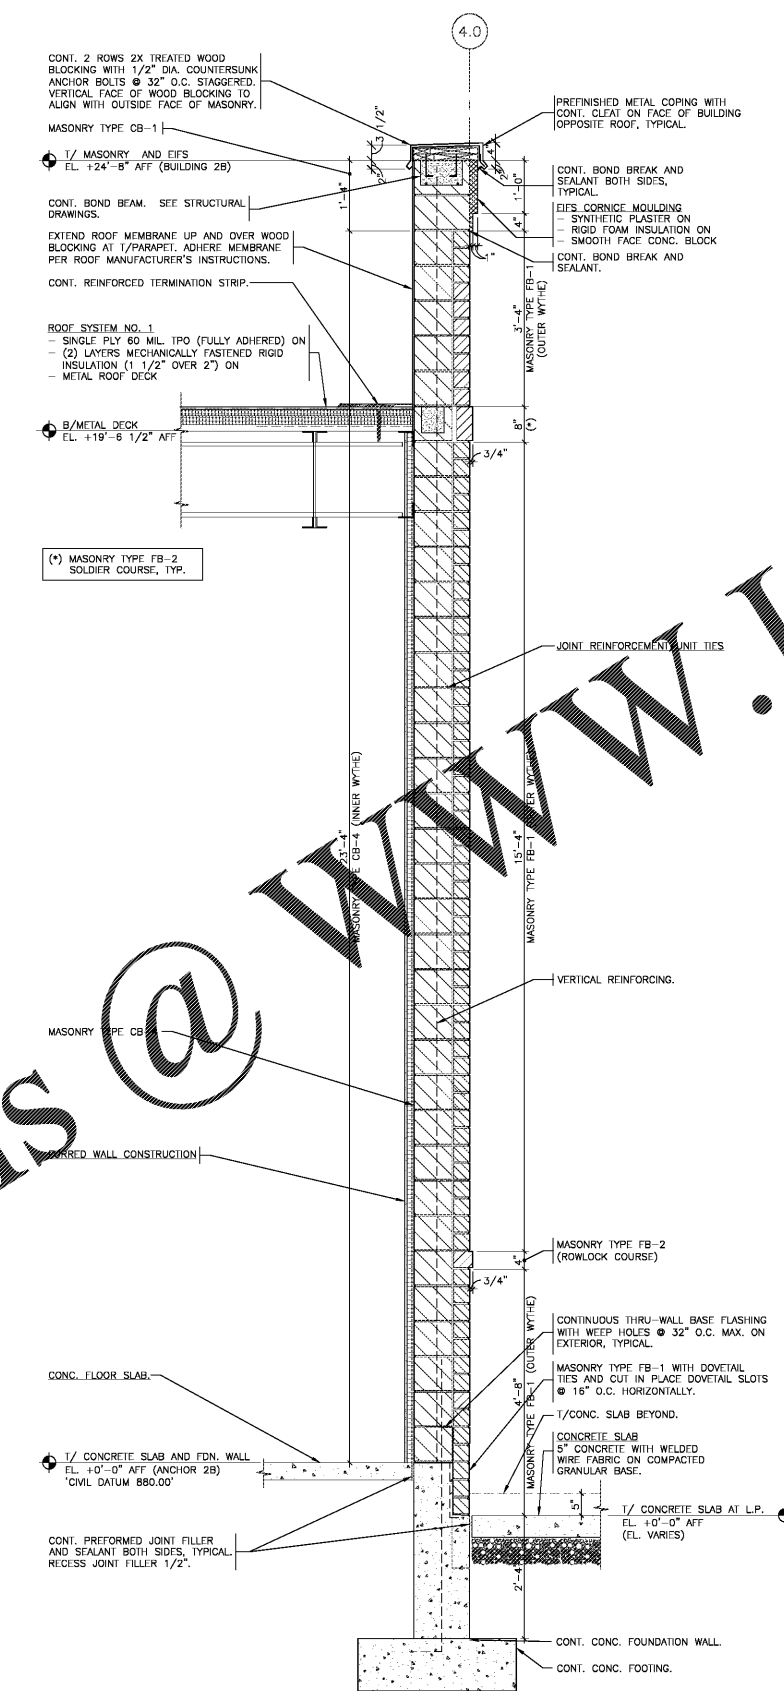

**2 WALL SECTION**  
3/4" = 1'-0"  
SEE WALL SECTION 3 THIS SHEET FOR TYPICAL CONSTRUCTION NOTES

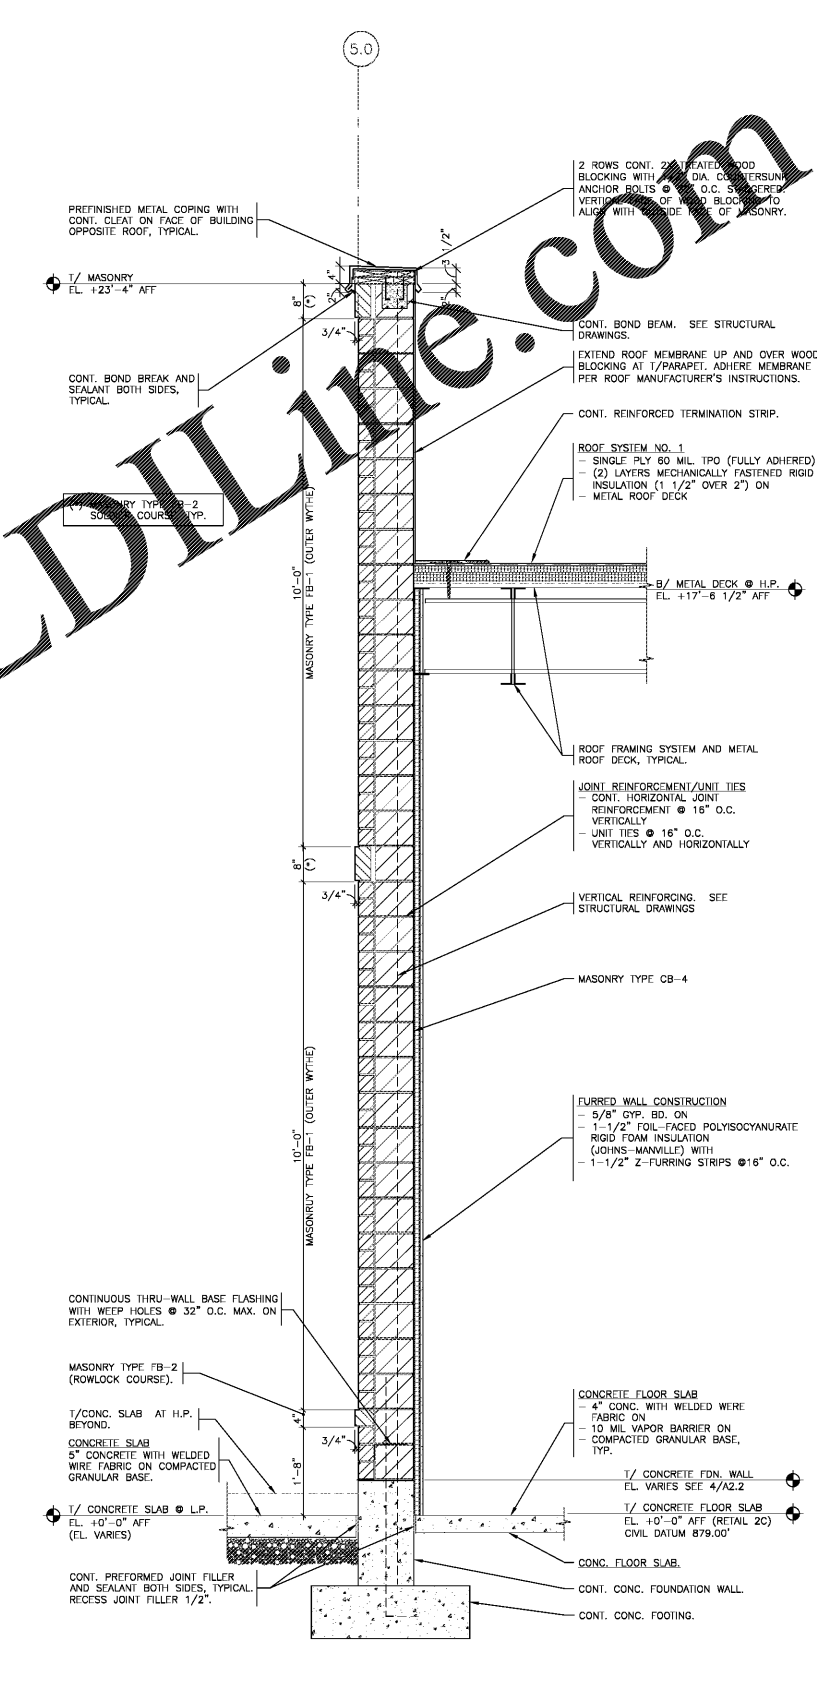

**3 WALL SECTION**  
3/4" = 1'-0"

Order Plans @ WWW.LDILINE.COM



**ANCHOR 2B AND RETAIL 2C**

1454 AND 1460  
OLD SALEM ROAD  
CONYERS, GEORGIA

WALL SECTIONS

Date	Drawn By	Sheet No.
03/29/19	L.P.	A4.4
Project No.:	H.Z.	
18.110		