


D·Z·A ASSOCIATES, INC.


111 REG. # 104001714 Suite 233N Oak Brook, Illinois 60523 Phone-630-239-1020 www.dzarch.com

© 2019 D·Z·A ASSOCIATES, INC. THE ARCHITECT SHALL BE DEEMED THE AUTHOR OF THESE DOCUMENTS AND SHALL BE RESPONSIBLE FOR ALL CONSTRUCTION, EXECUTION AND OTHER RIGHTS, INCLUDING COPYRIGHT.

Rev. No.	Description	Date
▲	ISSUED FOR BID AND PERMIT	03/28/19
▲	ISSUED FOR BID	05/30/19
▲	RE-ISSUED FOR BID AND PERMIT	10/16/20

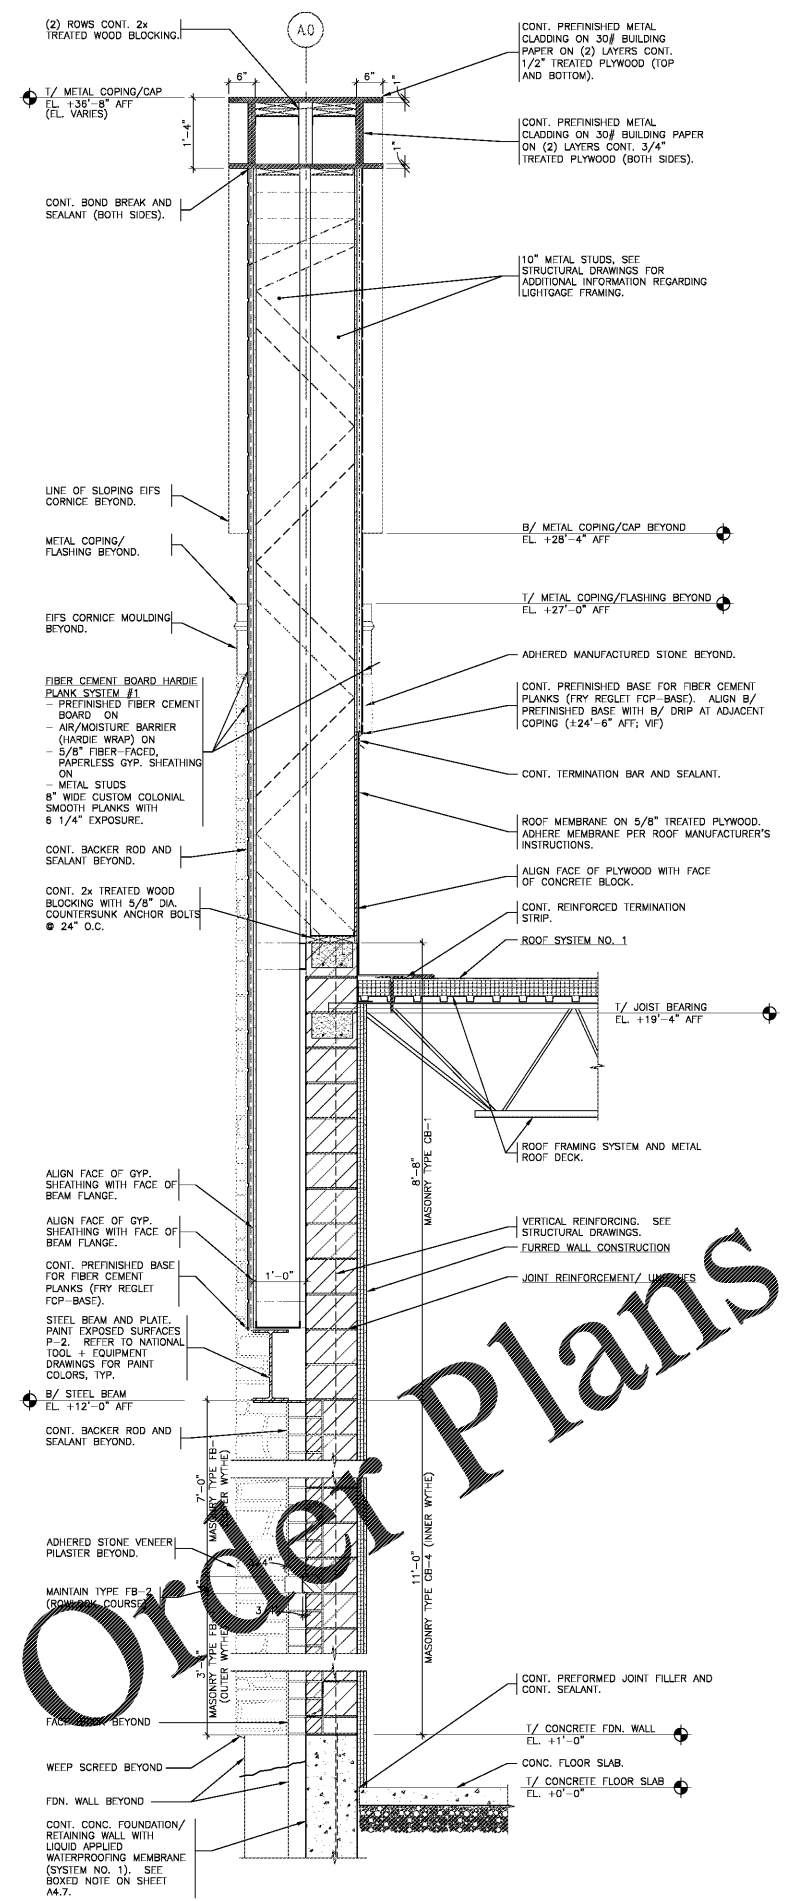

1 WALL SECTION
3/4" = 1'-0"

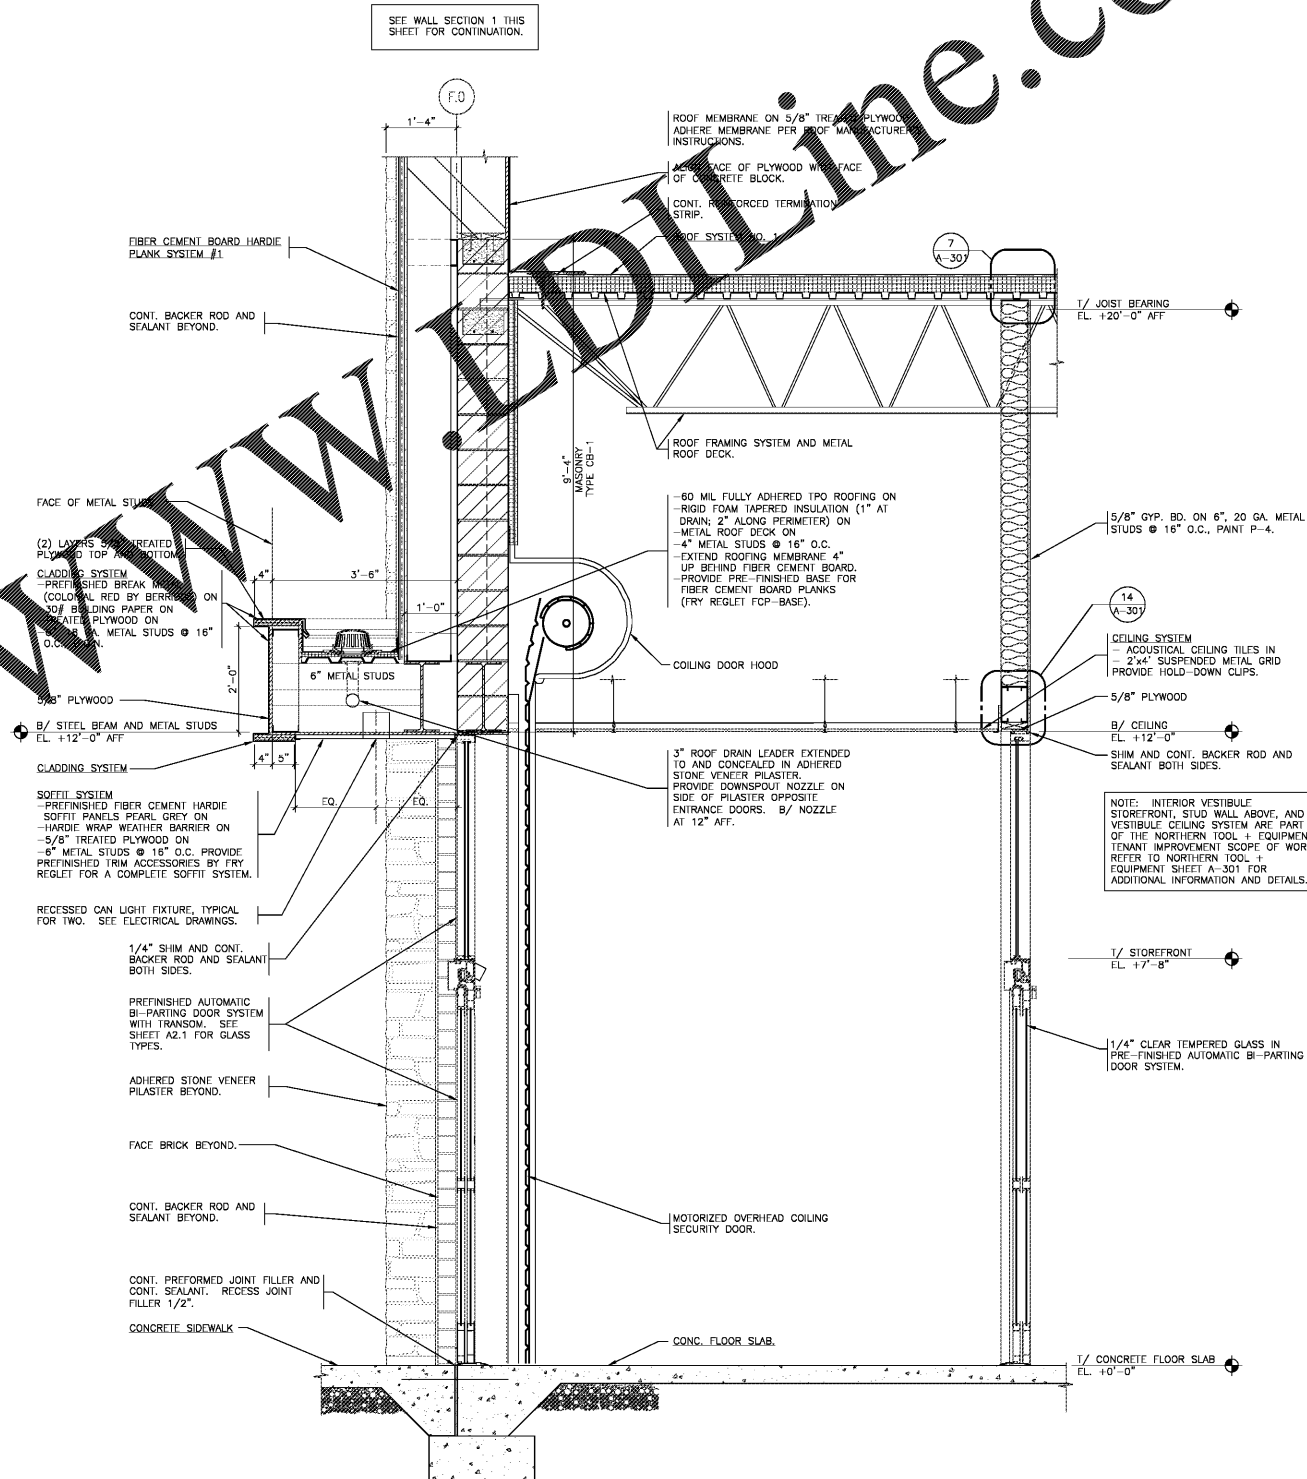

2 WALL SECTION
3/4" = 1'-0"

Order Plans @

WWW.CDLLine.com

NOTE: INTERIOR VESTIBULE STOREFRONT, STUD WALL ABOVE, AND VESTIBULE CEILING SYSTEM ARE PART OF THE NORTHERN TOOL + EQUIPMENT TENANT IMPROVEMENT SCOPE OF WORK. REFER TO NORTHERN TOOL + EQUIPMENT SHEET A-301 FOR ADDITIONAL INFORMATION AND DETAILS.

Salem Gate Market

ANCHOR 2B AND RETAIL 2C

1454 AND 1460 OLD SALEM ROAD CONYERS, GEORGIA

WALL SECTIONS - ANCHOR 2B

Date	Drawn	Sheet No.
03/29/19	L.P.	A4.8
Project No.:	Scale:	
18.110	H.Z.	