
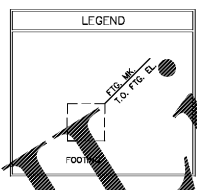


D·Z·A
ASSOCIATES, INC.

IL REG. # 104-001714 Suite 233N
2625 Butterfield Road 60533
Oak Brook, Illinois
Phone: 630-530-1020 www.dzainc.com

© 2019 D·Z·A ASSOCIATES, INC.
THE ARCHITECT SHALL BE DEEMED THE AUTHOR OF
THESE DOCUMENTS AND SHALL BE RESPONSIBLE FOR ALL
REVISIONS AND OTHER RIGHTS, INCLUDING COPYRIGHT.

Rev. No.	Description	Date
▲	ISSUED FOR PERMIT AND BID	03/29/19
▲	ISSUED FOR BID	05/30/19
▲	RE-ISSUED FOR PERMIT AND BID	10/16/20

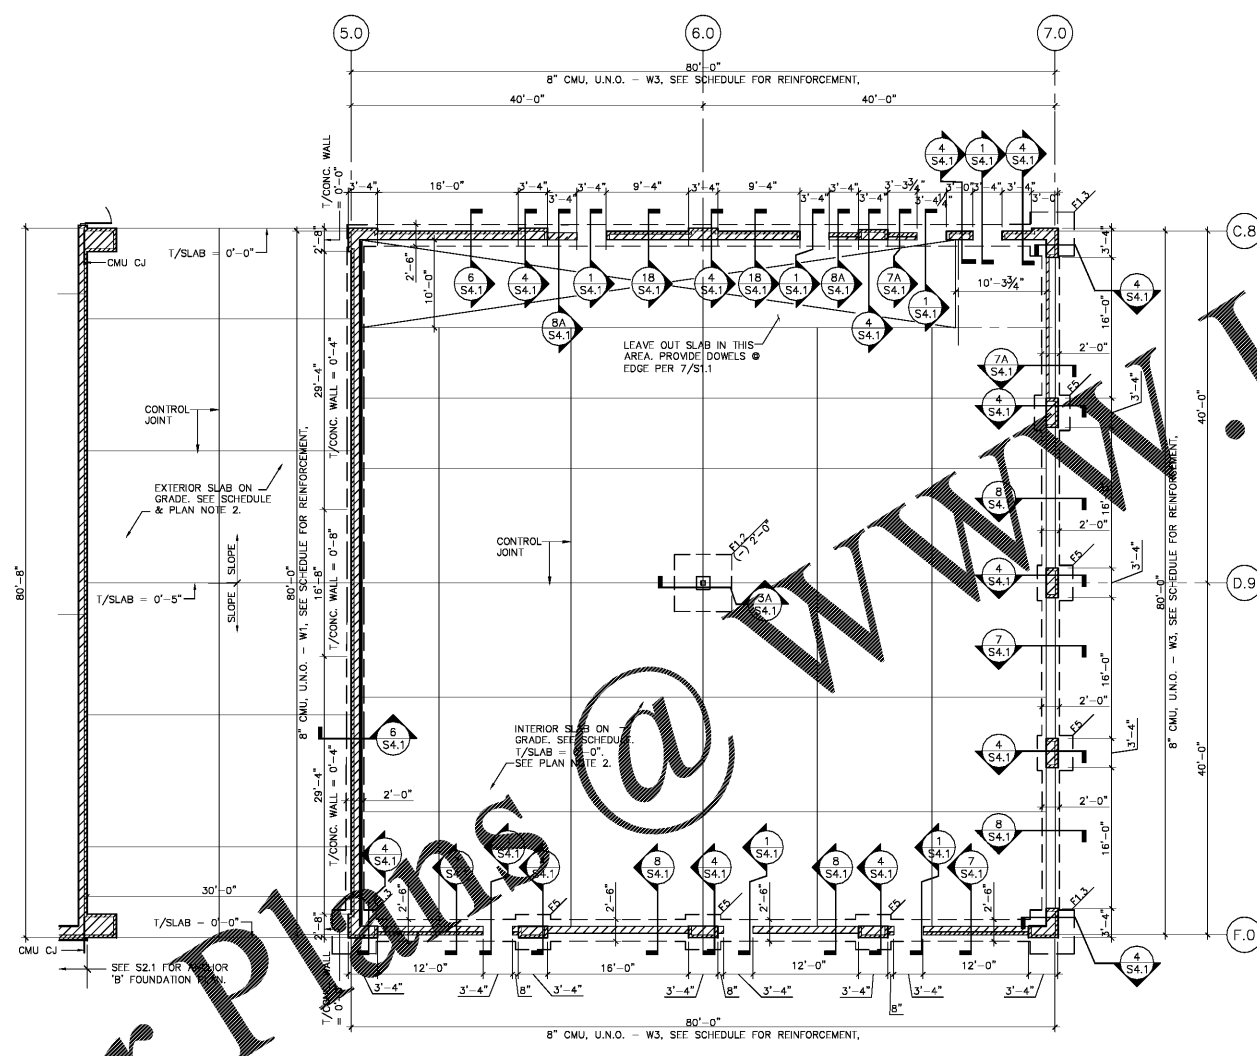

- FOUNDATION PLAN NOTES – RETAIL 2C:**
- SEE SHEET S1.1 FOR GENERAL NOTES AND TYPICAL DETAILS.
 - ALL ELEVATIONS REFERENCED FROM FINISH FLOOR ELEVATION OF 0'-0" FOR REFERENCE ONLY. SEE SITE PLAN FOR ACTUAL FINISH FLOOR ELEVATION. RETAIL 2C IS (-)1'-0" LOWER THAN ANCHOR 2B.
 - 1/F'IG = TOP OF FOOTING.
 - TOP OF EXTERIOR FOOTINGS (-) 1'-4" U.N.O.
 - CONTRACTOR TO PREPARE SUBGRADE FOR BUILDING PAD AND PAVING AREAS PER GEOTECHNICAL ENGINEER'S REPORT AND RECOMMENDATIONS.
 - JOINT FILLER SHALL BE PLACED IN CLEAN JOINTS, OVERFILLED AND SHAVED FLUSH.
 - WELDED WIRE FABRIC SHALL BE PLACED IN FLAT SHEETS AND CHAIRED TO 2" BELOW TOP OF SLAB.
 - SEE SPECIFICATIONS FOR ALL FLOOR SLAB FINISHES.
 - SLAB JOINTS SHALL BE AT A MAXIMUM OF 15'-0" ON CENTER EACH DIRECTION.
 - SEE SHEET S5.1 FOR TYPICAL CMU DETAILS.
 - SEE S2.1 FOR FOOTING SCHEDULE.

SLAB SCHEDULE		
LOCATION	THICKNESS & REINF.	SUBBASE
INTERIOR FLOOR SLAB	4" CONC. SLAB ON GRADE REINF. W/6X8-W1.4 X W1.4 W.W.F. ON 15 MIL VAPOR BARRIER	4" GRANULAR SUBBASE (VERIFY W/ GEOTECH ENGINEER)
EXTERIOR SLAB ON GRADE	5" CONC. SLAB ON GRADE REINF. W/6X8-W2.1 X W2.1 W.W.F.	4" GRANULAR SUBBASE (VERIFY W/ GEOTECH ENGINEER)

NOTE: 1/CONC. FLOOR SLAB FOR RETAIL 2C, AND LOW POINT OF ADJACENT EXTERIOR CONC. SLAB ARE 1'-0" LOWER THAN 1/CONC. FLOOR AT ANCHOR 2B.

1 FOUNDATION PLAN – RETAIL 2C
S2.2 SCALE: 1/8" = 1'-0"



Order Plans @ WWW.LDILine.com

STRUCTURAL ENGINEER
GreenbergFarrow
1430 West Peachtree St. NW
Suite 200
Atlanta, GA 30309
T 847 788 9200



**ANCHOR 2B
AND RETAIL 2C**

1454 AND 1460
OLD SALEM ROAD
CONYERS, GEORGIA

RETAIL 2C –
FOUNDATION PLAN AND
PLAN NOTES

Date:	03/29/19	Drawn by:	C.B.	Sheet No.:	S2.2
Project No.:	20182028.0	Checked by:	M.H.		(2)