


Order Plans @

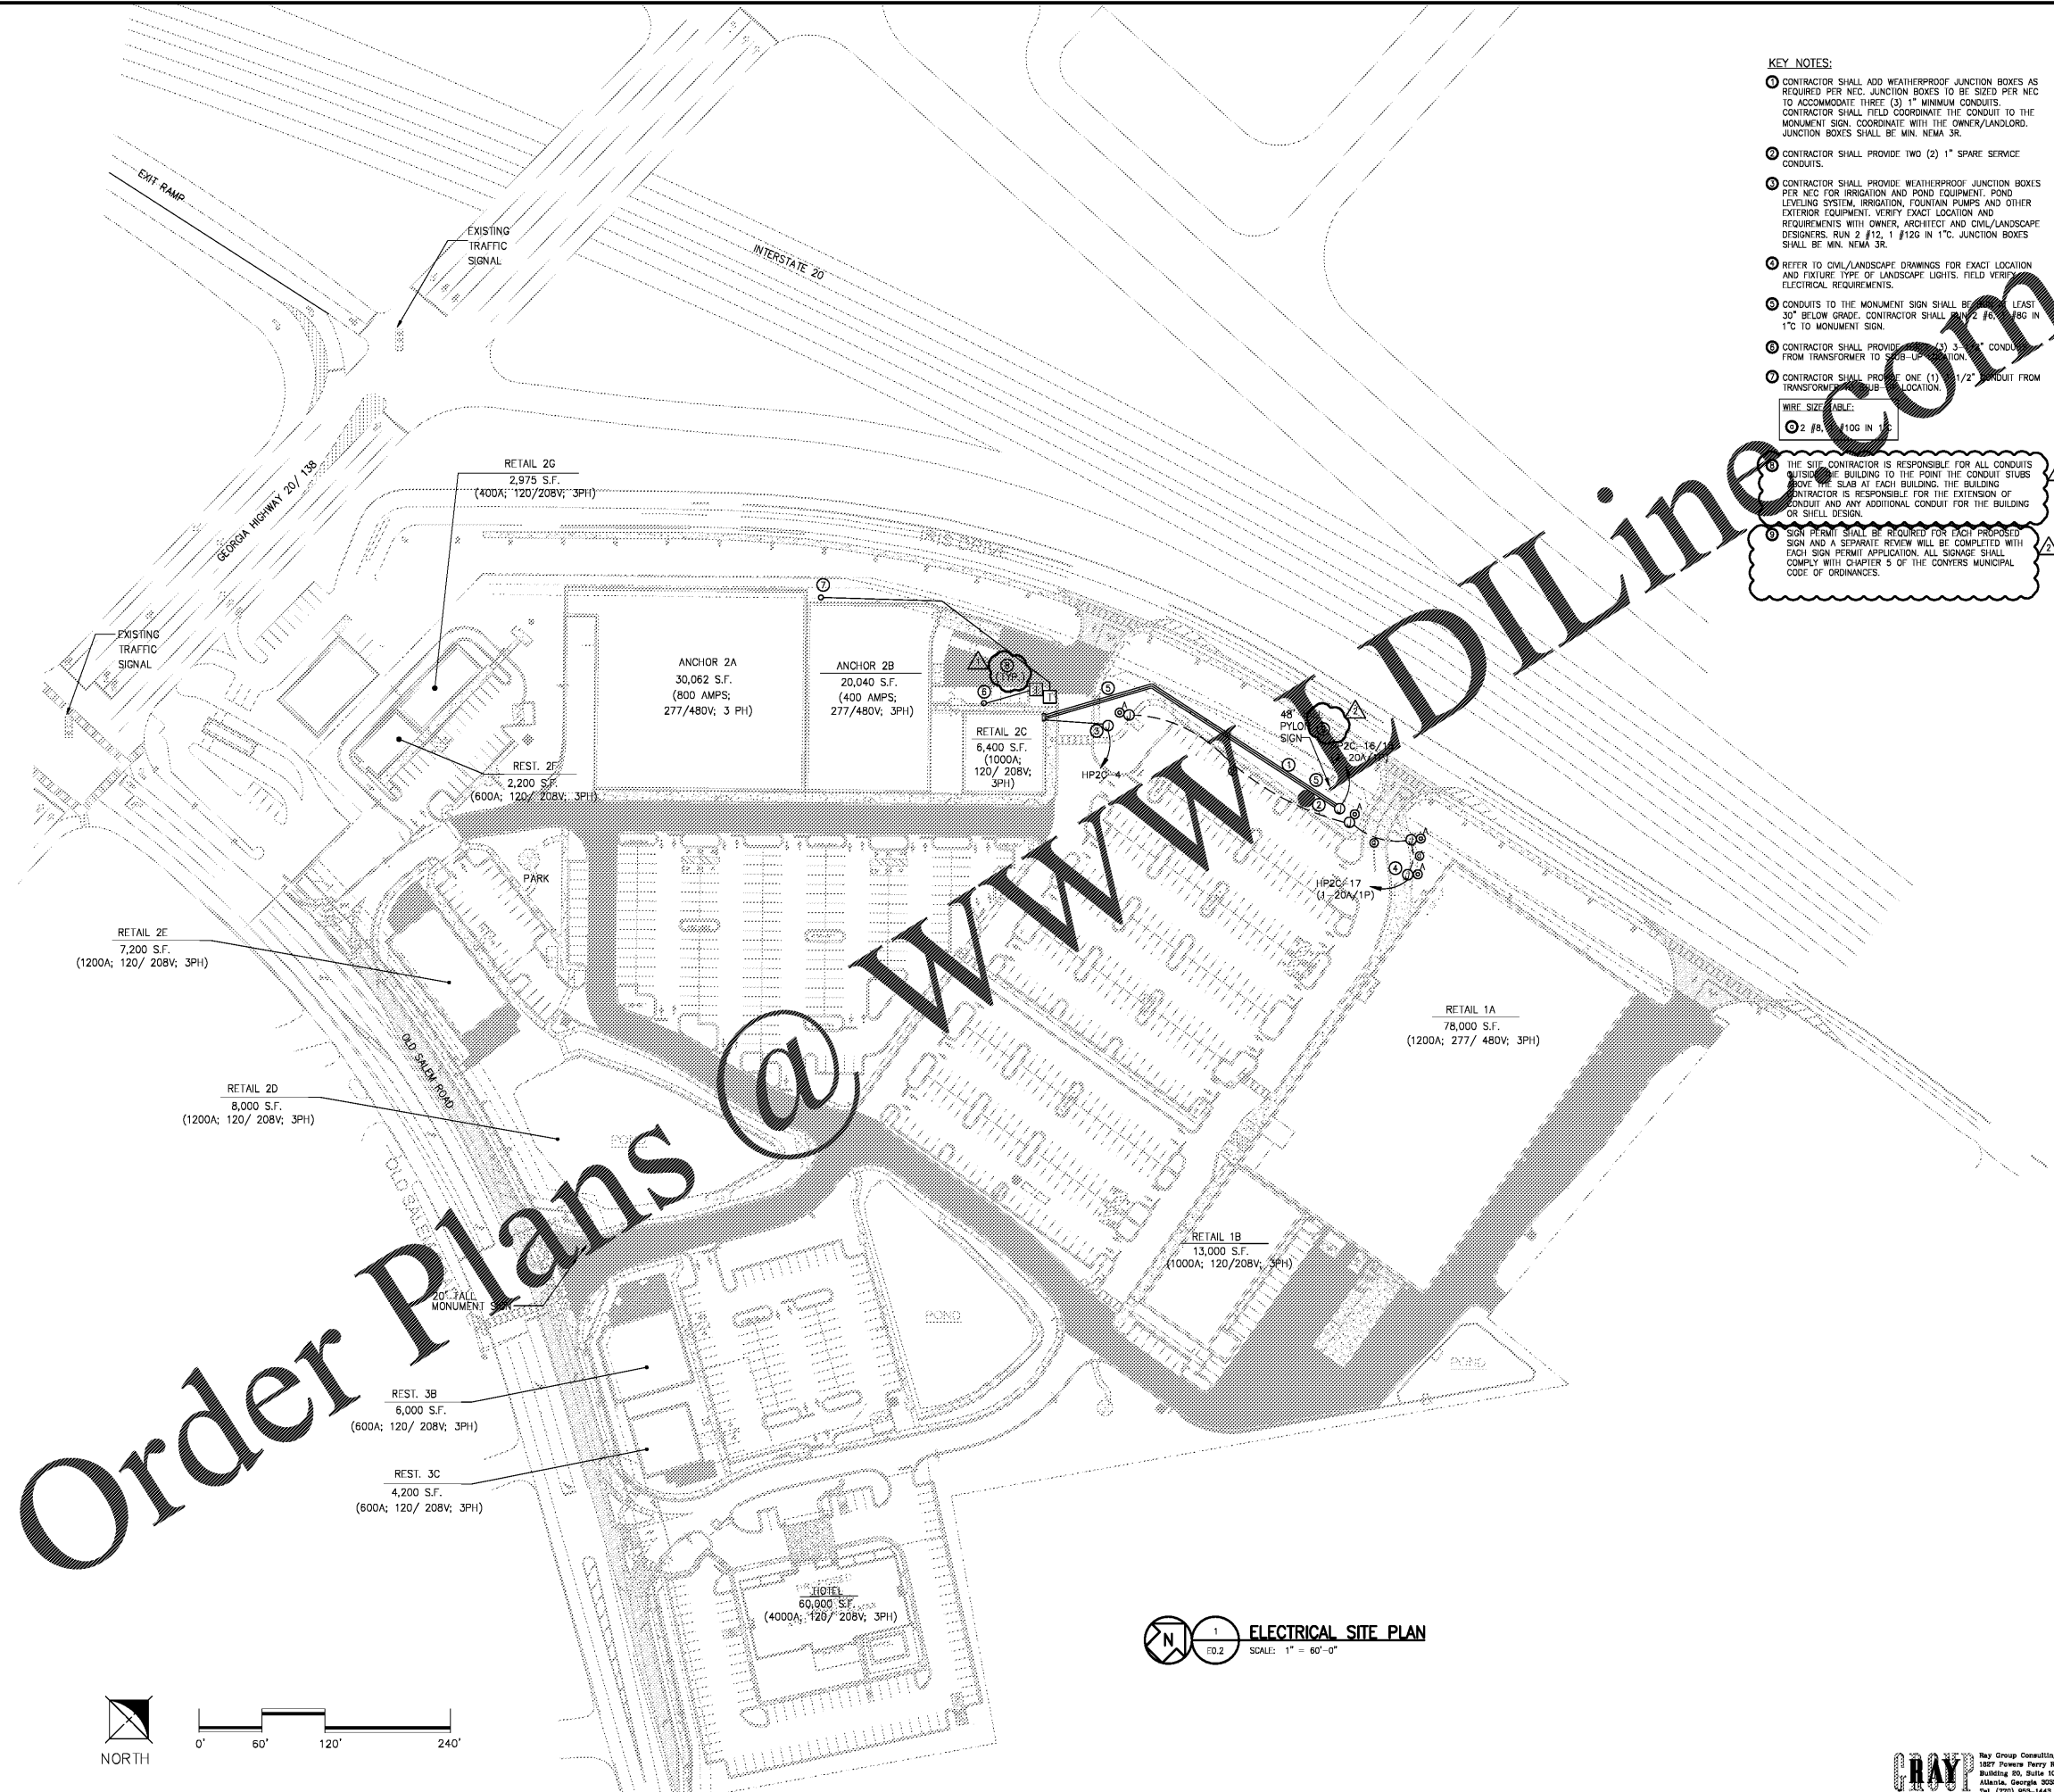

- KEY NOTES:**
- 1 CONTRACTOR SHALL ADD WEATHERPROOF JUNCTION BOXES AS REQUIRED PER NEC. JUNCTION BOXES TO BE SIZED PER NEC TO ACCOMMODATE THREE (3) 1" MINIMUM CONDUITS. CONTRACTOR SHALL FIELD COORDINATE THE CONDUIT TO THE MONUMENT SIGN, COORDINATE WITH THE OWNER/LANDLORD. JUNCTION BOXES SHALL BE MIN. NEMA 3R.
 - 2 CONTRACTOR SHALL PROVIDE TWO (2) 1" SPARE SERVICE CONDUITS.
 - 3 CONTRACTOR SHALL PROVIDE WEATHERPROOF JUNCTION BOXES PER NEC FOR IRRIGATION AND POND EQUIPMENT, POND LEVELING SYSTEM, IRRIGATION, FOUNTAIN PUMPS AND OTHER EXTERIOR EQUIPMENT. VERIFY EXACT LOCATION AND REQUIREMENTS WITH OWNER, ARCHITECT AND CIVIL/LANDSCAPE DESIGNERS. RUN 2 #12, 1 #126 IN 1" JUNCTION BOXES SHALL BE MIN. NEMA 3R.
 - 4 REFER TO CIVIL/LANDSCAPE DRAWINGS FOR EXACT LOCATION AND FIXTURE TYPE OF LANDSCAPE LIGHTS. FIELD VERIFY ELECTRICAL REQUIREMENTS.
 - 5 CONDUITS TO THE MONUMENT SIGN SHALL BE AT LEAST 30" BELOW GRADE. CONTRACTOR SHALL RUN 2 #6 / 86 IN 1" TO MONUMENT SIGN.
 - 6 CONTRACTOR SHALL PROVIDE TWO (2) 3" CONDUIT FROM TRANSFORMER TO SIGN-UP LOCATION.
 - 7 CONTRACTOR SHALL PROVIDE ONE (1) 1/2" CONDUIT FROM TRANSFORMER TO SIGN-UP LOCATION.
- WIRE SIZE TABLE:**
- | | |
|------|--------------|
| 2 #8 | 110G IN 1/2" |
|------|--------------|
- 8 THE SITE CONTRACTOR IS RESPONSIBLE FOR ALL CONDUITS OUTSIDE THE BUILDING TO THE POINT THE CONDUIT STUBS ABOVE SLAB AT EACH BUILDING. THE BUILDING CONTRACTOR IS RESPONSIBLE FOR THE EXTENSION OF CONDUIT AND ANY ADDITIONAL CONDUIT FOR THE BUILDING OR SIGN DESIGN.
- 9 SIGN PERMIT SHALL BE REQUIRED FOR EACH PROPOSED SIGN AND A SEPARATE REVIEW WILL BE COMPLETED WITH EACH SIGN PERMIT APPLICATION. ALL SIGNAGE SHALL COMPLY WITH CHAPTER 5 OF THE CONYERS MUNICIPAL CODE OF ORDINANCES.



© 2019 D.Z.A. ASSOCIATES, INC. THE ARCHITECT SHALL BE DEEMED THE AUTHOR OF THESE DOCUMENTS AND SHALL BE RESPONSIBLE FOR ANY REVISIONS AND CORRECTIONS TO THESE DOCUMENTS.

Rev. No.	Description	Date
▲	ISSUED FOR BID AND PERMIT	03/29/19
▲	ISSUED FOR BID	05/30/19
▲	ADDENDUM #1	07/09/19
▲	RE-ISSUED FOR BID AND PERMIT	10/16/20

1 ELECTRICAL SITE PLAN
 E0.2 SCALE: 1" = 60'-0"

Salem Gate Market

ANCHOR 2B AND RETAIL 2C

1454 AND 1460 OLD SALEM ROAD
 CONYERS, GEORGIA

ELECTRICAL SITE PLAN

Date:	3/29/19	Drawn by:	AK	Sheet No.:	E0.2
Project No.:	18.110	Checked by:	AR		(2)

