

OWNER / DEVELOPER:



300 Chastain Center Blvd, Ste 325
Kennesaw, Georgia 30144
TEL: (770) 627-3550 FAX: (404) 627-3594

V&M Contact:
Paul K. Hammon P.E. (770) 639-7797
KENTUCKY NORTH CAROLINA
606-248-8600 828-253-2796
TENNESSEE SOUTH CAROLINA
865-546-5800 864-574-4775
www.vaughnmelton.com
Copyright © 2013
All Rights Reserved

JONESBORO ROAD

LAND LOT 126
SECTION 7
CITY OF McDONOUGH
HENRY COUNTY GA.



Project Name: JONESBORO ROAD PARK
Project Number: 071920-33
Drawn By: PTJ Ck'd By: PTJ
Date: 06/17/20 Scale: As shown



Rev.	Description:	Date:
1	SUBMIT FOR REVIEW	04/24/2020
2	REVISED: ADDED ROUT AND BEARINGS REPLACED MANHOLE WITH JUNCTION BOX CHANGED RADIUS AND REMOVED SW REVISED: ADDED CLICK CURB WITH DELINATORS TO JONESBORO RD	05/06/2020
3	REVISED: ADDED DELINATORS TO QUICK CURB REPLACED EXISTING 18" RISE AND 8" TOP WALK REMOVE EXISTING PIPE IN ROADWAY	05/13/2020
4	REVISED: ADDED DELINATORS TO QUICK CURB REPLACED EXISTING 18" RISE AND 8" TOP WALK REMOVE EXISTING PIPE IN ROADWAY	05/19/2020
5	REVISED: MODIFIED P/B SIDEWALK PATH; REMOVE PARKING SPACES; ADDED EXISTING GAS LINES; CHANGED CORNER PATCHING ON MICAH DR	06/17/2020

SITE PLAN

C-02

GENERAL NOTES

- PROJECT IS LOCATED IN LAND LOT 126, 7th DISTRICT, HENRY COUNTY, GEORGIA. SITE AREA IS +/- 22.78 ACRES. DISTURBED AREA IS 5.1 ACRES, UNDER THIS PERMIT.
- 24 HOUR EMERGENCY CONTACT: MR. RONNIE THOMPSON (678) 782-6277.
- ALL CONSTRUCTION TO BE IN ACCORDANCE WITH McDONOUGH - HENRY COUNTY STANDARDS AND REGULATIONS LATEST REVISIONS. IT IS THE CONTRACTOR'S RESPONSIBILITY TO NOTIFY COUNTY INSPECTORS FOR ALL REQUIRED INSPECTIONS. NOTIFY COUNTY INSPECTOR AT LEAST 24 HOURS PRIOR TO BEGINNING OF EVERY PHASE OF CONSTRUCTION.
- CONTRACTOR SHALL BE RESPONSIBLE FOR VERIFYING EXISTING GRADES AND DIMENSIONS AND TO NOTIFY OWNER IN WRITING OF DISCREPANCIES.
- ALL EROSION CONTROL MEASURES, NECESSARY TO COMPLY WITH GEORGIA EROSION AND SEDIMENT CONTROL ACT OF 1975 AS CURRENTLY AMENDED, AND SHALL BE INSTALLED PRIOR TO GRADING AND MAINTAINED DURING CONSTRUCTION.
- THE CONSTRUCTION OF THE SITE WILL INITIATE WITH THE INSTALLATION OF EROSION CONTROL MEASURES SUFFICIENT TO CONTROL SEDIMENT DEPOSITS AND EROSION. ALL SEDIMENT CONTROL WILL BE MAINTAINED UNTIL ALL UPSTREAM GROUND WITHIN THE CONSTRUCTION AREA HAS BEEN COMPLETELY STABILIZED WITH PERMANENT VEGETATION AND ALL ROADS HAVE BEEN PAVED. EROSION CONTROL MEASURES OTHER THAN THOSE CALLED FOR MAY BE NECESSARY.
- EXISTING UTILITY LOCATIONS ARE SHOWN FOR INFORMATION PURPOSES ONLY. CONTRACTOR IS RESPONSIBLE FOR DETERMINING THE EXACT LOCATION OF ALL EXISTING UTILITIES FOR THEIR PROTECTION DURING CONSTRUCTION. IT SHALL BE THE CONTRACTOR'S RESPONSIBILITY TO COORDINATE HIS OPERATIONS WITH ALL UTILITIES WHICH MAY BE EXISTING AND MAY BE IN CONFLICT WITH HIS WORK. THE CONTRACTOR IS TO PROTECT AND MAINTAIN SUCH UTILITIES.
- CONTRACTOR SHALL DETERMINE THE LOCATION OF ANY EXISTING UTILITY SERVICES INCLUDING BUT NOT LIMITED TO GAS, ELECTRICITY, WATER, SEWER, AND SHALL REMOVE AND PLUG ALL SUCH SERVICES IF NECESSARY IN ACCORDANCE WITH THE REQUIREMENTS OF THE APPROPRIATE AUTHORITIES.
- EXCEPT AS NOTED OTHERWISE ON THE DRAWINGS, THE LIMITS OF CONSTRUCTION SHALL BE CLEARED OF ALL BUILDINGS, TREES, VEGETATIVE GROWTH, DEBRIS, ORGANIC SOIL, OR OTHER UNSUITABLE MATERIALS FOUND WITHIN THE LIMITS OF CONSTRUCTION.

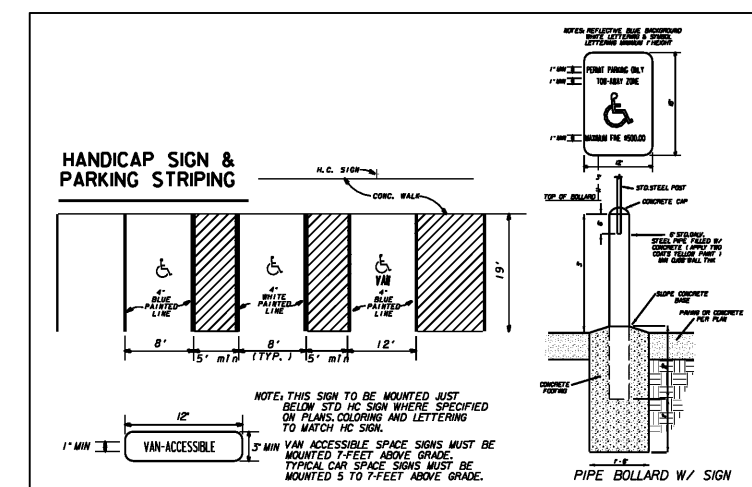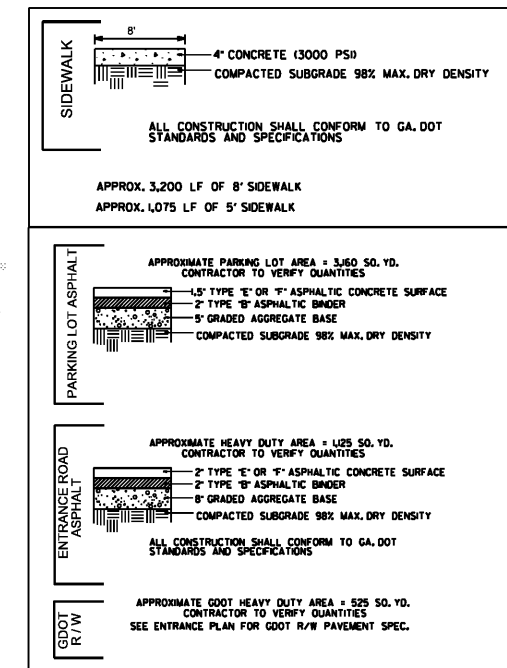

24 HR CONTACT
RONNIE THOMPSON
678-409-8237



Order Plans @

www.vamva.com