

THIS DRAWING IS THE PROPERTY OF MAXDESIGN GROUP AND IS NOT TO BE REPRODUCED IN WHOLE OR IN PART. IT IS NOT TO BE USED ON ANOTHER PROJECT AND SHALL BE RETURNED UPON REQUEST.

PROFESSIONAL SEAL:



PROJECT TITLE:

**MARKET PLACE  
 AT LOCUST  
 GROVE SHOPS  
 PHASE 2**

LOCUST GROVE, GEORGIA

PROJECT INFO:

4959 BILL GARDNER PARKWAY  
 LOCUST GROVE, GA 30248

OWNER:

IP ILG, LLC

JACOB LANG

912.655.3438

PRINT RECORD

Description	Date
ISSUED FOR CONSTRUCTION	11/23/2020

REVISION

No.	Description	Date


**FOUNDATION PLAN**

Project number: D20-101  
 Date: 11/23/2020  
 Drawn by: J.L.B.  
 Checked by: R.M.M.

**S-101**

Scale: 1/8" = 1'-0"

ISSUED FOR CONSTRUCTION

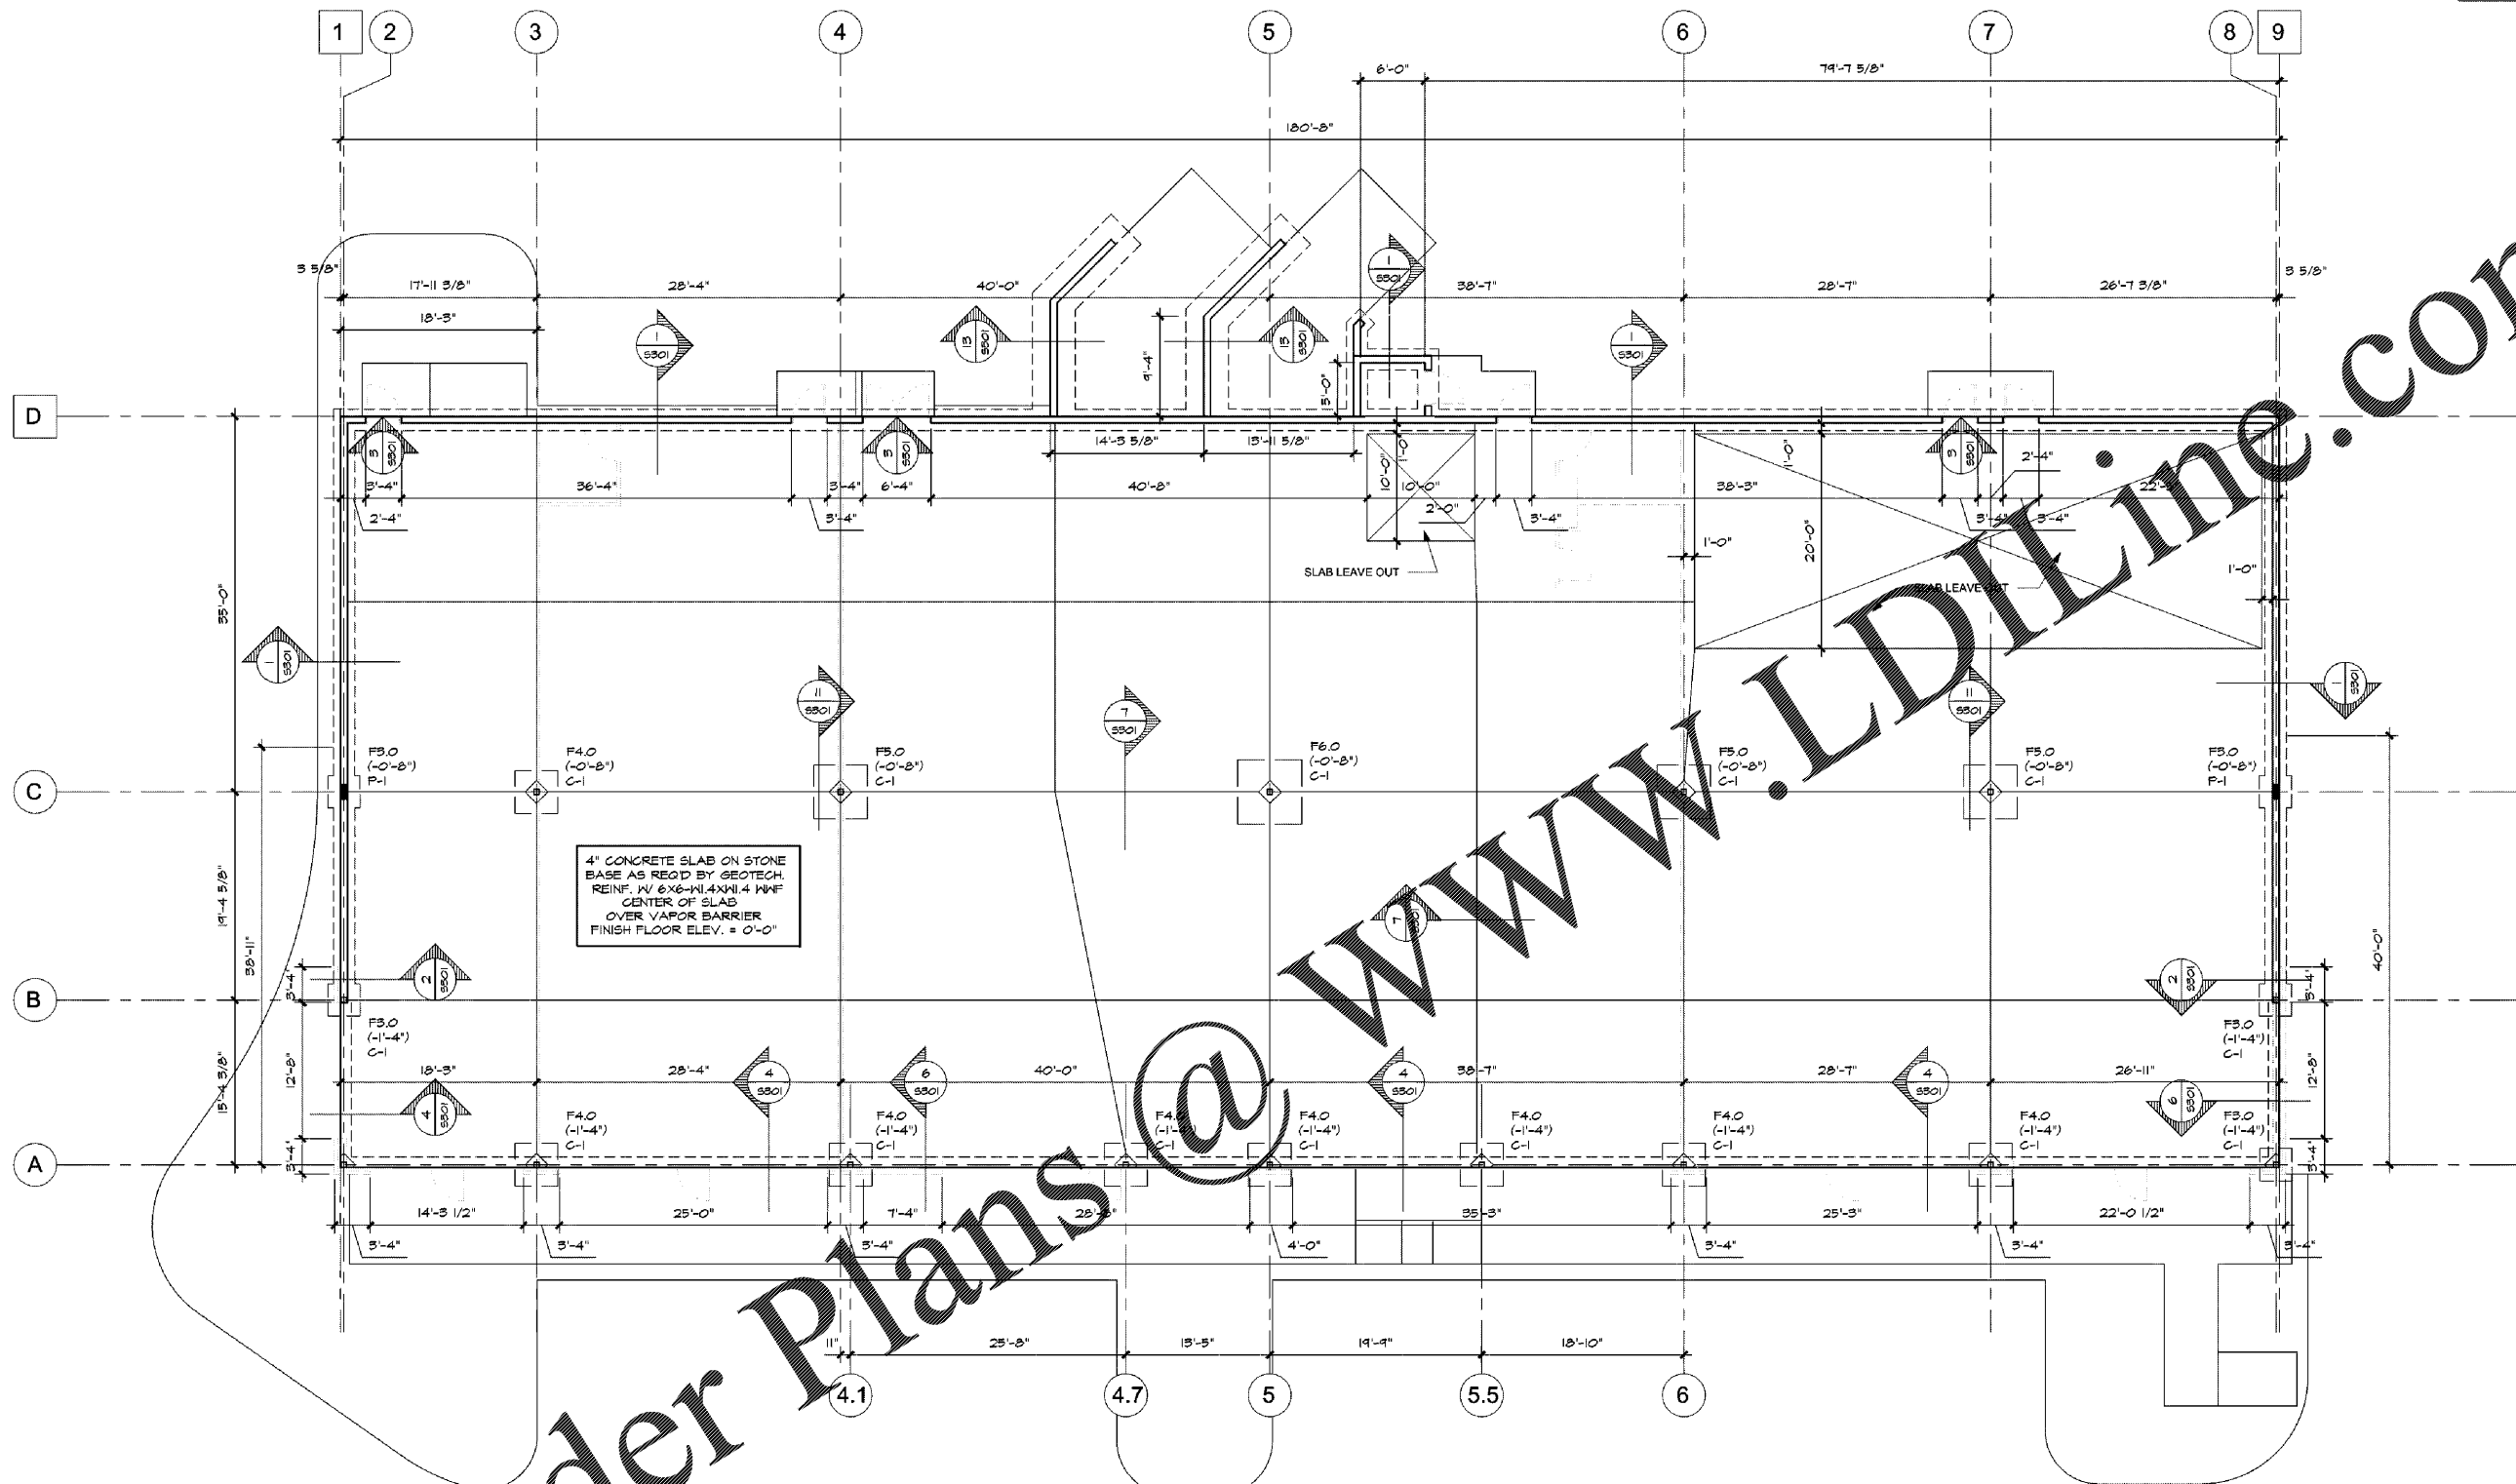

**FOOTING SCHEDULE**

MARK	SIZE	THK.	REINFORCEMENT	REMARKS
F3.0	3'-0" X 3'-0"	12"	3 #5 EACH WAY	SEE DETAIL 11/5-301
F4.0	4'-0" X 4'-0"	12"	4 #5 EACH WAY	SEE DETAIL 1/5-401 FOR BASE # & ANCHOR BOLTS.
F5.0	5'-0" X 5'-0"	12"	5 #5 EACH WAY	
F6.0	6'-0" X 6'-0"	12"	6 #5 EACH WAY	

1. PROVIDE 3" COVER (MIN) FOR ALL REINFORCING.

**FOUNDATION PLAN**  
 SCALE: 1/8" = 1'-0"

NOTES:  
 1. FOOTING ELEVATIONS INDICATED AS (X'-X") ARE REFERENCED FROM FINISH FLOOR ELEVATION.  
 2. FOOTING MARKS ARE AS FOLLOWS:  
 F-X FOOTING REFERENCE, SEE FOOTING SCHEDULE FOR SIZE AND REINFORCING.  
 (X'-X") TOP OF FOOTING ELEVATION, SEE NOTE 1.  
 C-X COLUMN REFERENCE, SEE COLUMN SCHEDULE FOR SIZE.  
 3. PROVIDE #5 VERT. REINFORCING @ 48" O.C. IN ALL EXTERIOR MASONRY WALLS. DOVEL REINFORCING INTO FOOTING AND EXTEND TO TOP OF WALL. FILL CELLS W/ GROUT.

**COLUMN SCHEDULE**

MARK	SIZE	BASE #	CAP #
C-1	HSS 8X8X0.25	SEE DETAIL 1/5-401	

**PILASTER SCHEDULE**

MARK	SIZE	REINFORCEMENT	REMARKS
P-1	8" X 16"	4 #5 VERTICAL	SEE DETAIL 8/5-301

1. DOWEL PILASTER REINFORCING INTO FOOTING.

WWW.LDILINE.com

Order Plans @