


JACK L. BELL, PE
 2175 Abbotts Hill Drive
 Alpharetta, GA 30022
 Ph: (404) 467-6622
 jlb@jlbpe.com

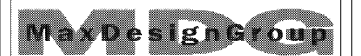

Architecture · Planning · Interiors

2862 Buford Highway
 Suite 106
 Duluth, Georgia 30096

Tel: 770-910-9740
 Cell: 770-530-5245
 Email: rmaxian@maxdesigngp.com

THIS DRAWING IS THE PROPERTY OF MAXDESIGN GROUP AND IS NOT TO BE REPRODUCED IN WHOLE OR IN PART. IT IS NOT TO BE USED ON ANOTHER PROJECT AND SHALL BE RETURNED UPON REQUEST.

PROFESSIONAL SEAL:



PROJECT TITLE:

**MARKET PLACE
 AT LOCUST
 GROVE SHOPS
 PHASE 2**

LOCUST GROVE, GEORGIA

PROJECT INFO:

4959 BILL GARDNER PARKWAY
 LOCUST GROVE, GA 30248

OWNER:

IP ILG, LLC

JACOB LANG

912.655.3438

PRINT RECORD

Description	Date
ISSUED FOR CONSTRUCTION	11/23/2020

REVISION

No.	Description	Date


ROOF FRAMING PLAN

Project number: D20-101
 Date: 11/23/2020
 Drawn by: J.L.B.
 Checked by: R.M.M.

S-201

Scale: 1/8" = 1'-0"

ISSUED FOR CONSTRUCTION

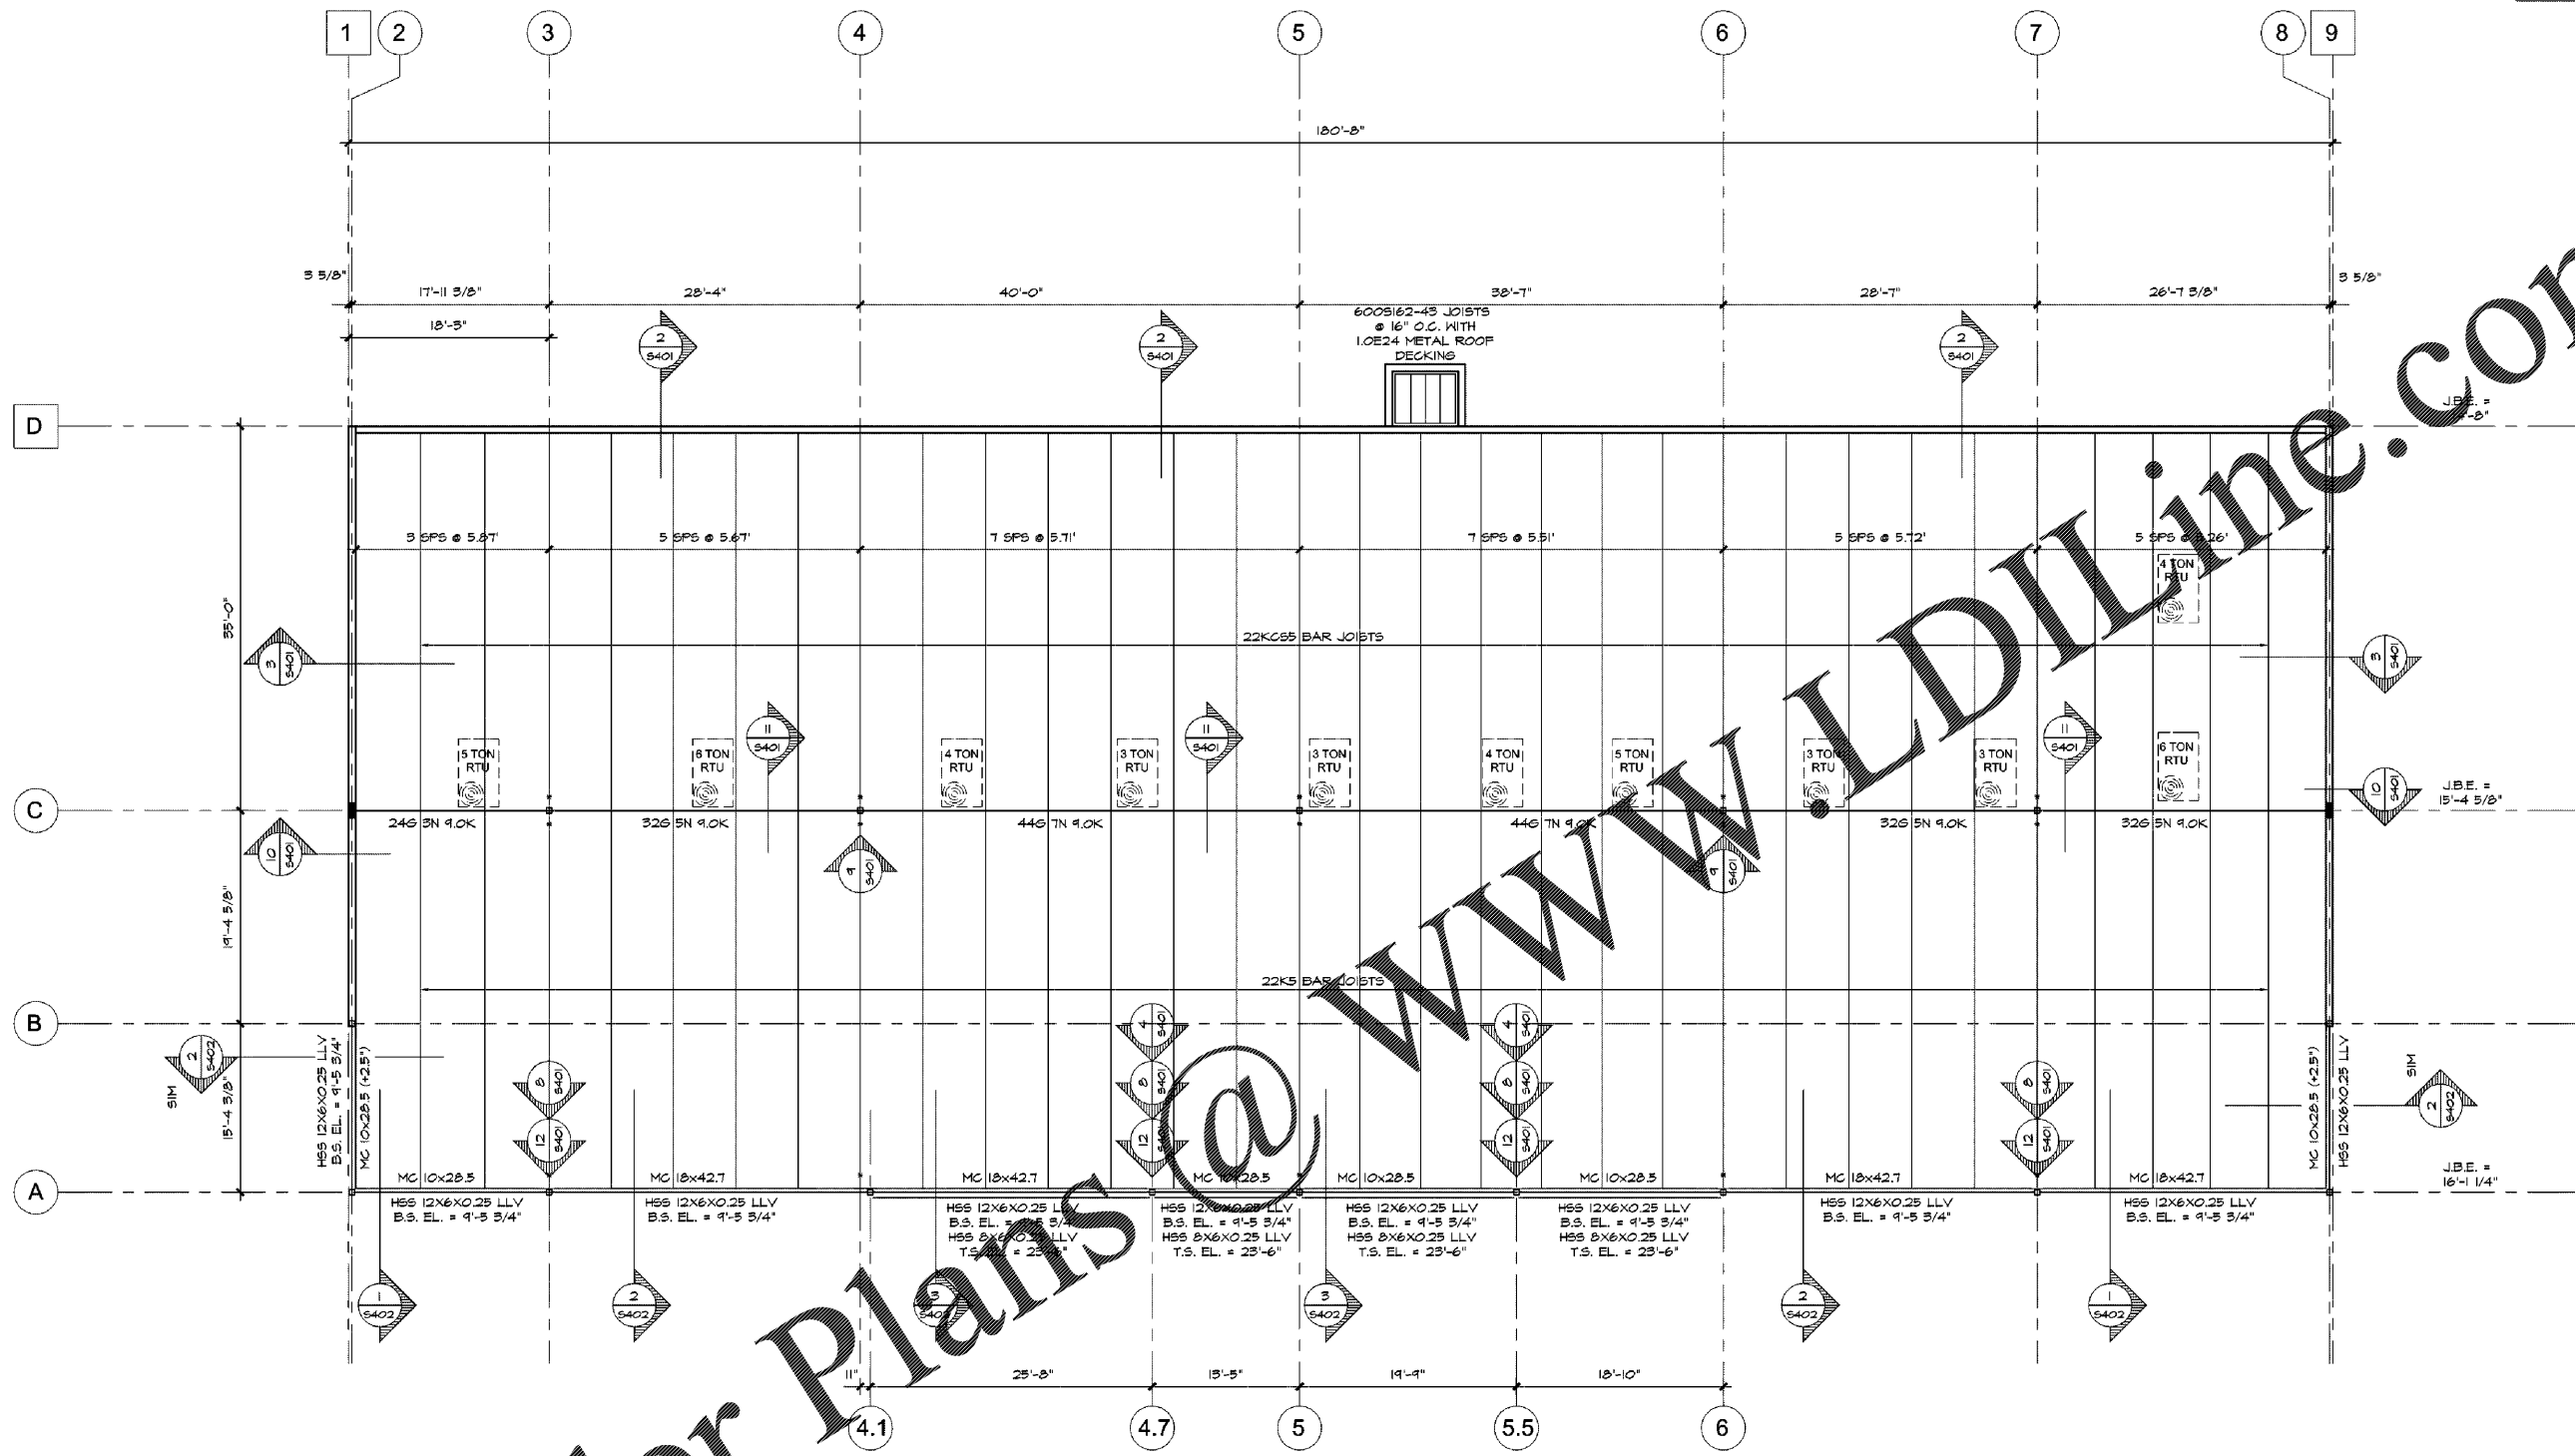

Order Plans @ WWW.LDILine.com

1 ROOF FRAMING PLAN
 S-201 SCALE: 1/8" = 1'-0"

- ROOF FRAMING NOTES:**
1. STEEL ELEVATIONS INDICATED AS (X-X) ARE REFERENCED FROM FINISH FLOOR ELEVATION OF 0'-0".
 2. JOISTS MARKED W* SHALL BE FIELD BOLTED AT TIME OF ERECTION.
 3. ROOF DECK SHALL BE 22 GAUGE, TYPE B, WIDE RIB METAL DECKING (VULCRAFT 1.5B22).
 4. ROOF DECK ATTACHMENT SHALL BE 36/7 WITH (5) SIDELAP FASTENERS PER SPAN. SEE DETAIL 6 ON S-401.
 5. SEE DETAILS 4, 5 AND 6 ON S-402 FOR ROOF TOP MECHANICAL UNIT SUPPORTS.
 6. PROVIDE HORIZONTAL JOIST BRIDGING TOP AND BOTTOM PER SJI REQUIREMENTS.