


THIS DRAWING IS THE PROPERTY OF MAXDESIGN GROUP. AND IS NOT TO BE REPRODUCED OR COPIED IN WHOLE OR IN PART. IT IS NOT TO BE USED ON ANOTHER PROJECT AND SHALL BE RETURNED UPON REQUEST.

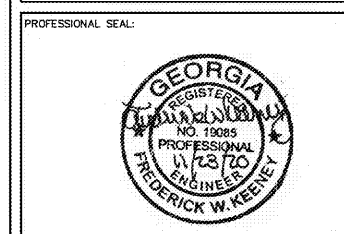

PROJECT TITLE:  
**MARKET PLACE  
 AT LOCUST  
 GROVE SHOPS  
 PHASE 2**  
 LOCUST GROVE, GEORGIA

PROJECT INFO:  
 4959 BILL GARDNER PARKWAY  
 LOCUST GROVE, GA 30248

OWNER:  
**IP ILG, LLC**  
 JACOB LANG  
 912.655.3438

PRINT RECORD

Description	Date

REVISION

No.	Description	Date


**MECHANICAL  
 FLOOR PLAN**

Project number: 020-101  
 Date: 10/26/2020  
 Drawn by: RK  
 Checked by: RK

**M-101**

Scale: AS NOTED

ISSUED FOR CONSTRUCTION

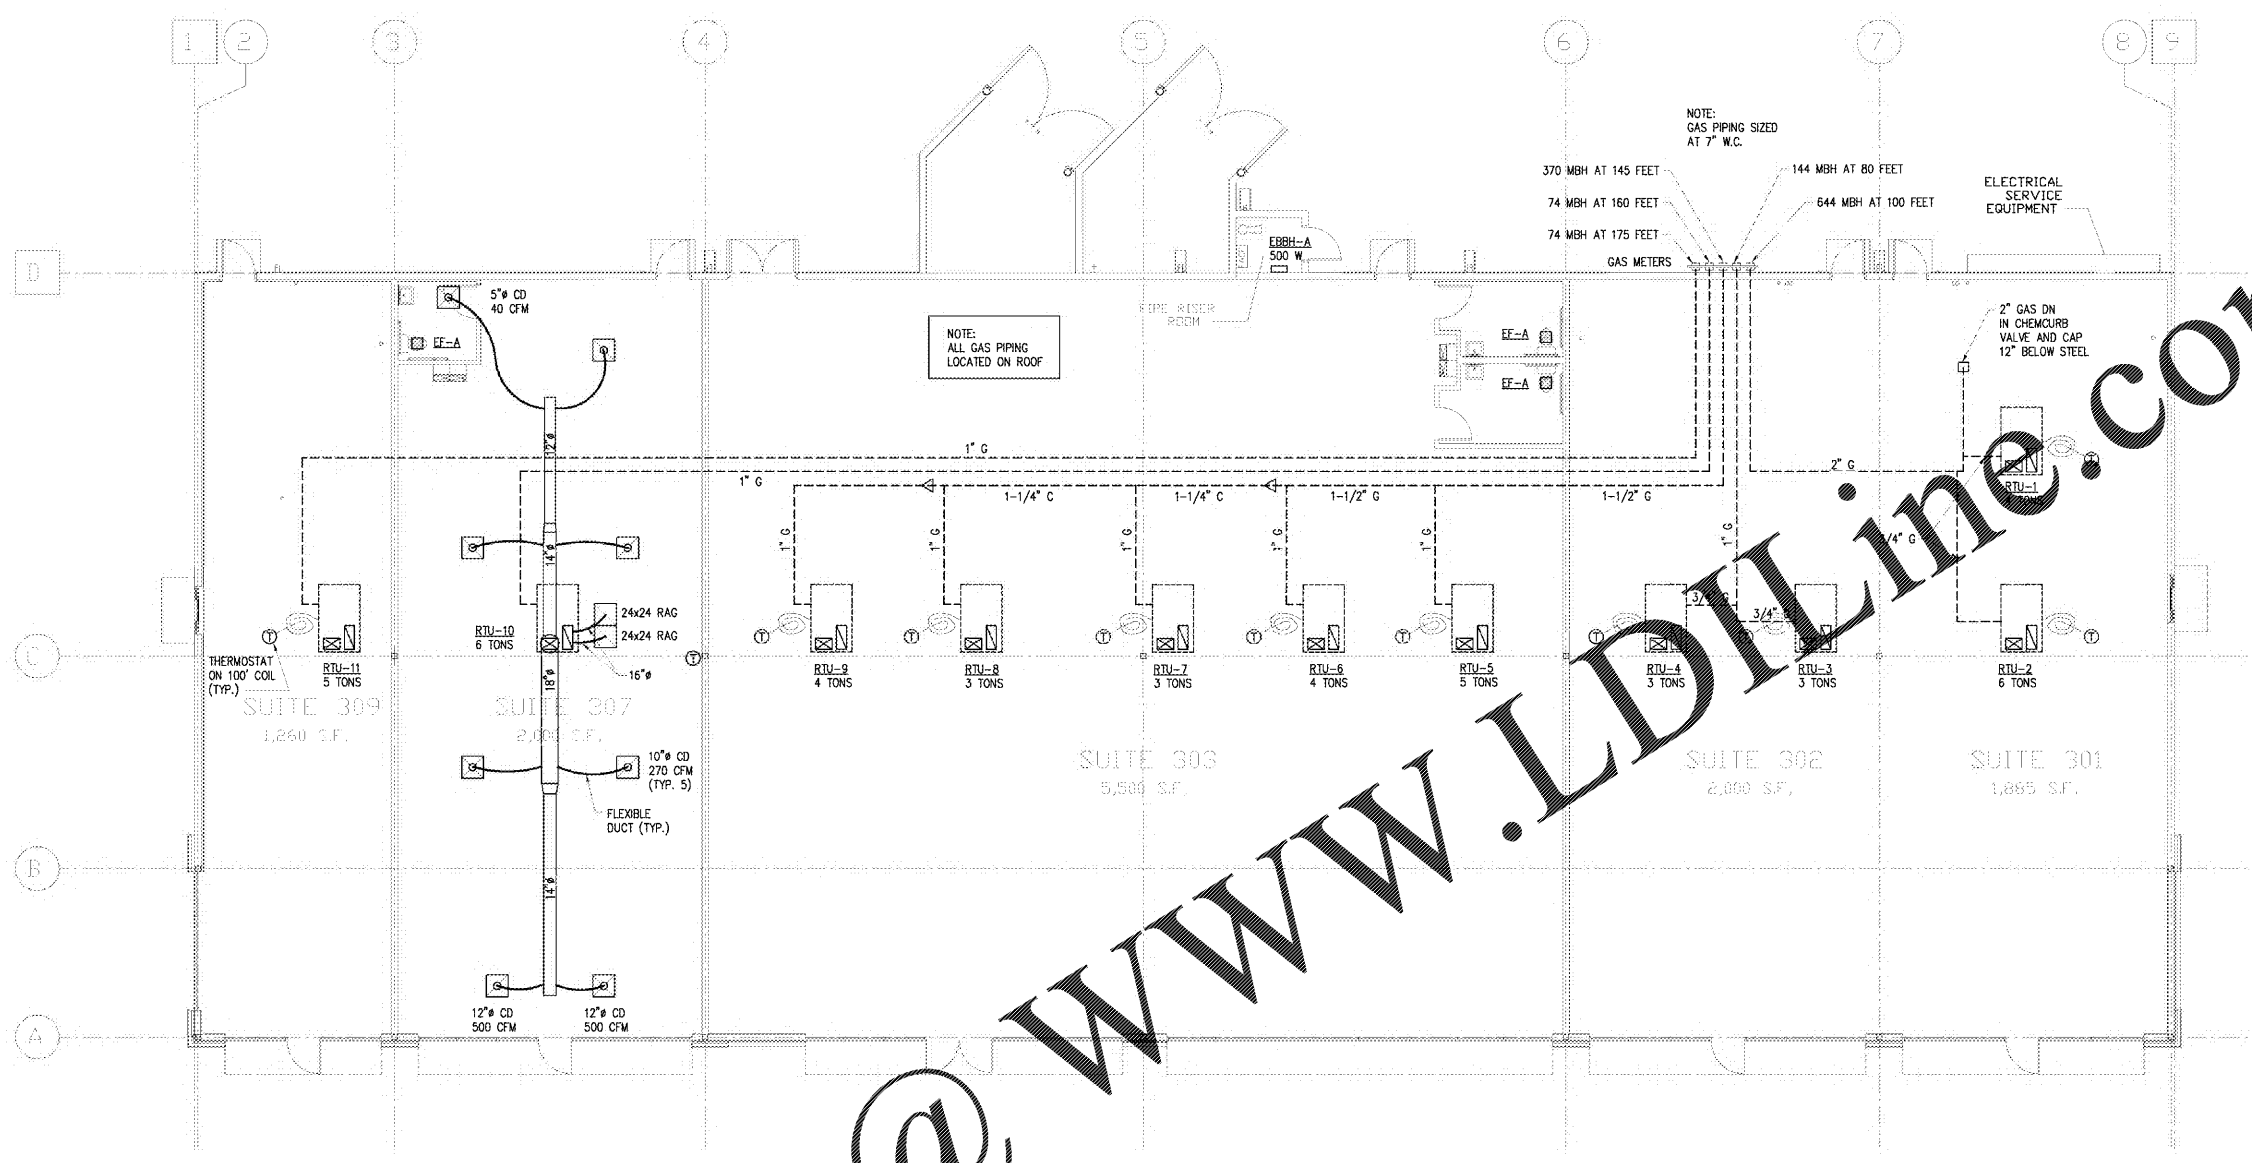

**www.LDOnline.com**

**Order Plans @**

**MECHANICAL  
 FLOOR PLAN**  
 1  
 M-101 1/8" = 1'-0"

**VENTILATION REQUIREMENTS**

SPACE	EQUIPMENT	GROSS SQ.FT.	NET SQ.FT.	PEOPLE PER 1000 SQ.FT.	PEOPLE	VENTILATION PER PERSON	V/P	VENTILATION PER SQ.FT.	V/A	TOTAL CFM V/P + V/A	SET RTU OA TO
SALES	RTU-1	750	450	15	7	7.5	53	0.12	54	107	110
SALES	RTU-2	1135	675	15	11	7.5	83	0.12	81	164	170
SALES	RTU-3	1000	600	15	9	7.5	68	0.12	72	140	140
SALES	RTU-4	1000	600	15	9	7.5	68	0.12	72	140	140
SALES	RTU-5	1100	660	15	10	7.5	75	0.12	80	155	160
SALES	RTU-6	1100	660	15	10	7.5	75	0.12	80	155	160
SALES	RTU-7	1100	660	15	10	7.5	75	0.12	80	155	160
SALES	RTU-8	1100	660	15	10	7.5	75	0.12	80	155	160
SALES	RTU-9	1100	660	15	10	7.5	75	0.12	80	155	160
SALES	RTU-10	2000	1200	15	18	7.5	135	0.12	144	279	280
SALES	RTU-11	1260	760	15	12	7.5	90	0.12	92	182	190