

NOTES:
 1. POLE BASE SHALL BE RUBBED.
 2. ELECTRICAL CONTRACTOR SHALL MODIFY THIS DETAIL AS NECESSARY TO MEET LOCAL CODES AND ORDINANCES.


2 POLE BASE DETAIL
 E-101 NOT TO SCALE

GENERAL NOTES

1. REFER TO CIVIL AND ARCHITECTURAL DRAWINGS FOR ADDITIONAL INFORMATION.

CIRCUITING NOTES

1. SITE LIGHTING SHALL BE HOMERUN TO CIRCUIT 3 IN HOUSE PANELBOARD THROUGH PHOTOCELL.

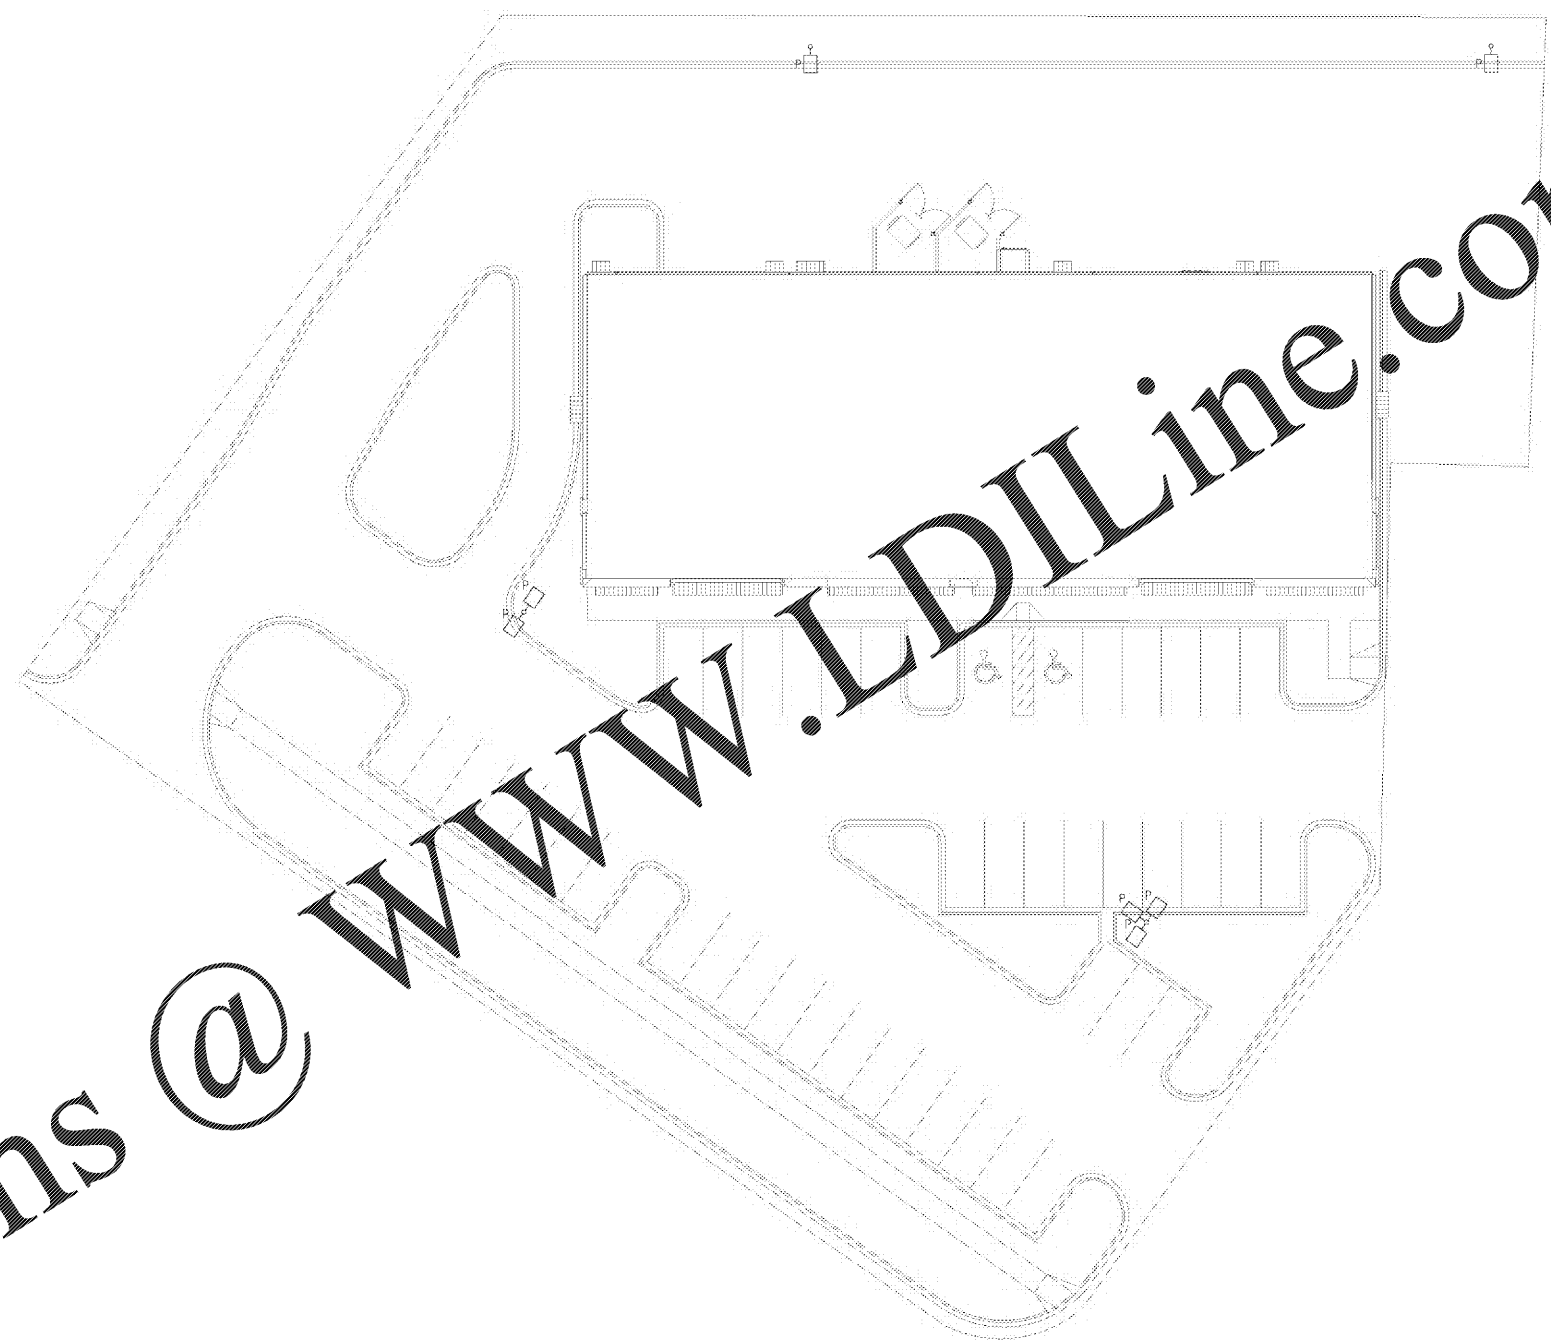

1 ELECTRICAL SITE PLAN
 E-101 1" = 20'-0"

Order Plans @

MaxDesignGroup
 Architecture - Planning - Interiors
 2862 Buford Highway
 Suite 106
 Duluth, Georgia 30096
 Fax: 770-910-9740
 Cell: 770-530-5245
 Email: maxdesigngroup@charter.net

THIS DRAWING IS THE PROPERTY OF MAXDESIGN GROUP, AND IS NOT TO BE REPRODUCED OR COPIED IN WHOLE OR IN PART. IT IS NOT TO BE USED ON ANOTHER PROJECT AND SHALL BE RETURNED UPON REQUEST.

PROFESSIONAL SEAL:

 ERIN KEENEY-CAIN
 ENGINEER

PROJECT TITLE:
**MARKET PLACE
 AT LOCUST
 GROVE SHOPS
 PHASE 2**
 LOCUST GROVE, GEORGIA

PROJECT INFO:
 4959 BILL GARDNER PARKWAY
 LOCUST GROVE, GA 30248

OWNER:
IP ILG, LLC
 JACOB LANG
 912.655.3438

PRINT RECORD	
Description	Date

REVISION		
No.	Description	Date

**ELECTRICAL
 SITE PLAN**

Project number: D20-101
 Date: 10/26/2020
 Drawn by: EKC
 Checked by: EKC

E-101

Scale: AS NOTED

ISSUED FOR CONSTRUCTION