



03 BREAKROOM ELEVATION
1/4" = 1'-0"

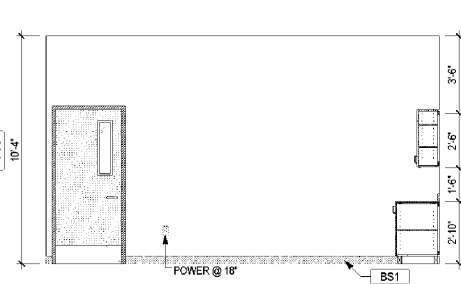

02 BREAKROOM ELEVATION
1/4" = 1'-0"

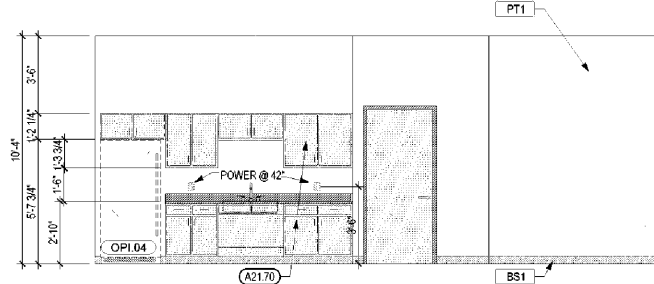

01 BREAKROOM ELEVATION
1/4" = 1'-0"

KEY NOTES


- (A21.10) PLASTIC LAMINATE MILLWORK WITH GRANITE COUNTERTOP AND BACK SPLASH REFER TO MILLWORK SHEET.
- (A21.20) WALL HUNG MOP SINK (REFER MEP).
- (A21.30) 30 GAL. HOT WATER HEATER (REF. DTL. 08A4.2 FOR FRAMING) (REFER MEP).
- (A21.40) SURFACE MOUNTED PAPER TOWEL DISPENSER (REFER MEP).
- (A21.50) ADA COMPLIANT HIGH/LOW DRINKING FOUNTAIN (REFER MEP).
- (A21.70) PLASTIC LAMINATE MILLWORK WITH COUNTERTOP AND 4" HIGH BACK SPLASH REFER TO MILLWORK SHEET.
- (A21.80) OPEN DRAIN FOR CONDENSATE & WATER HEATER.
- (A21.100) WATER HEATER RESTRAINT STRAPS (SEISMIC STRAPS)
- (A21.110) COUNTERTOP REFER TO MILLWORK SHEET
- (A21.120) STORAGE SHELF BY GC

SHEET NOTES


1. REFER SHEET A6.0 FOR FINISH LEGEND.
2. ALL PLUMBING FIXTURES SHOWN ARE SHOWN FOR REPRESENTATION - REFER MEP SHEETS FOR FIXTURE SCHEDULE.

OWNER PROVIDED ITEMS


- (OPI.01) 36" X 28" X 18" LATERAL FILING CABINETS
- (OPI.02) LOBBY TELEVISION
- (OPI.03) EMPLOYEE LOCKERS
- (OPI.04) BREAKROOM REFRIGERATOR
- (OPI.05) BREAKROOM VENDING MACHINE

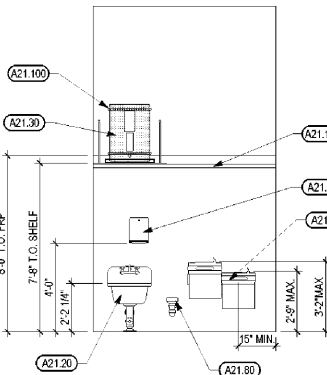


09 SHOP WALL
1/4" = 1'-0"

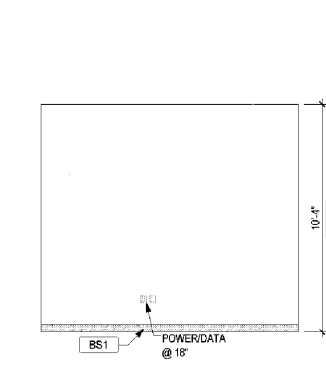


08 OFFICE ELEVATION
1/4" = 1'-0"

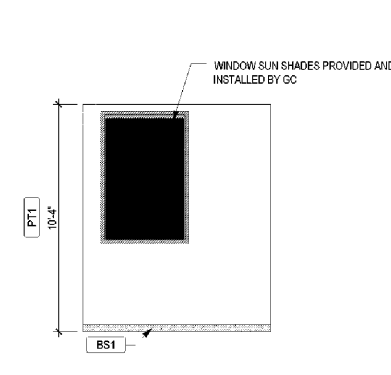


07 OFFICE ELEVATION
1/4" = 1'-0"

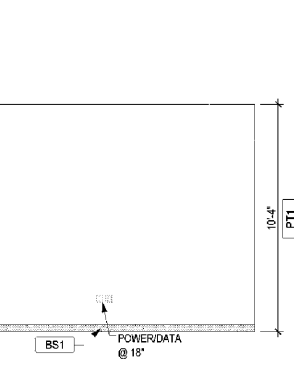


06 OFFICE ELEVATION
1/4" = 1'-0"

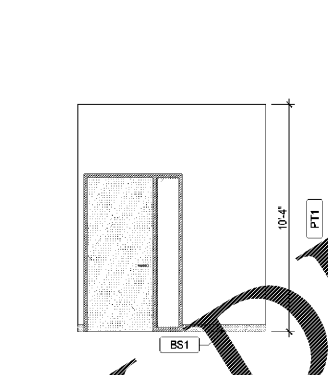


05 OFFICE ELEV.
1/4" = 1'-0"

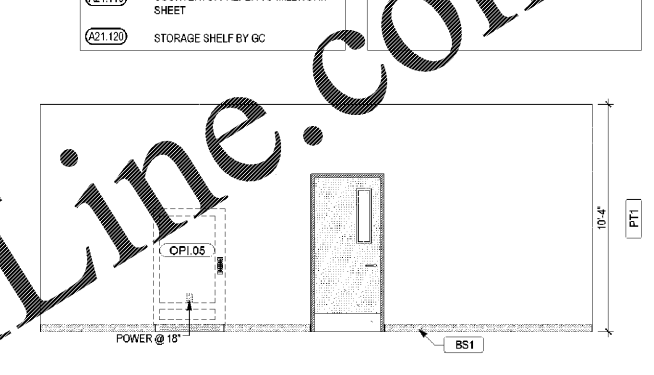


04 BREAKROOM ELEVATION
1/4" = 1'-0"

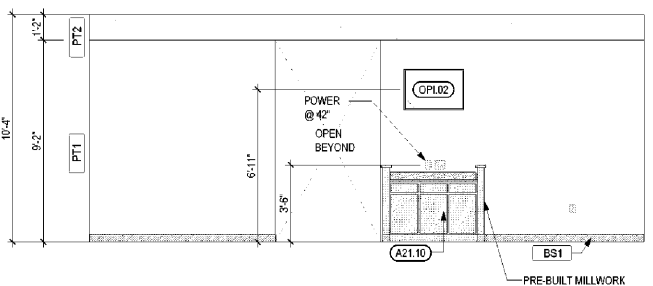


13 LOBBY INTERIOR ELEVATION
1/4" = 1'-0"

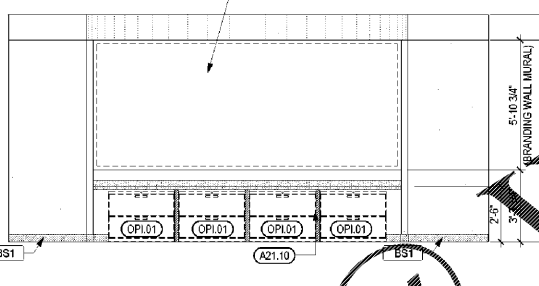


12 LOBBY INTERIOR ELEVATION
1/4" = 1'-0"

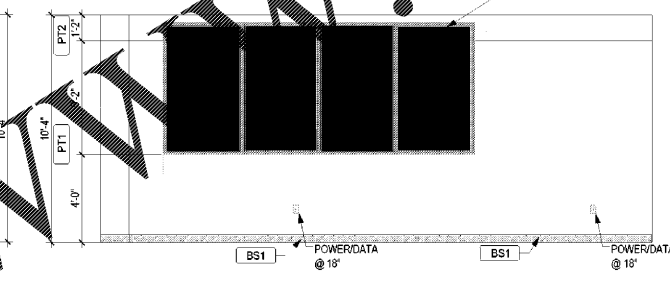


11 LOBBY INTERIOR ELEVATION
1/4" = 1'-0"

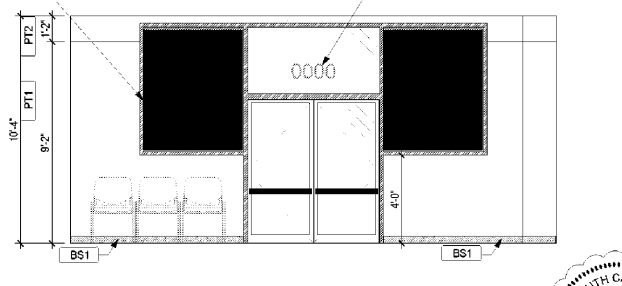


10 LOBBY INTERIOR ELEVATION
1/4" = 1'-0"

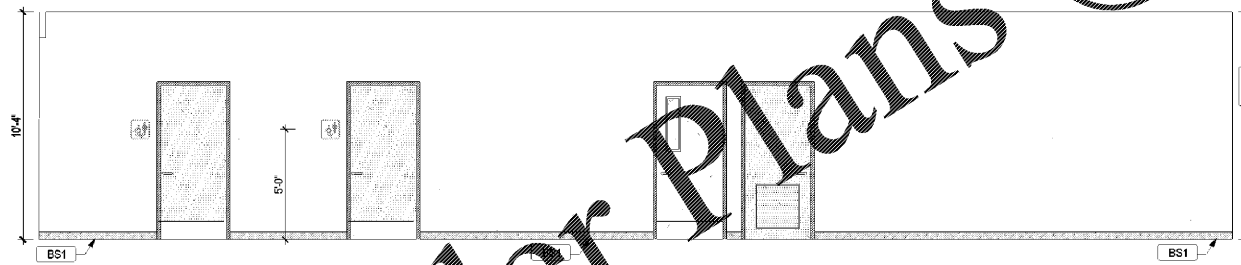


15 HALLWAY ELEVATION
1/4" = 1'-0"

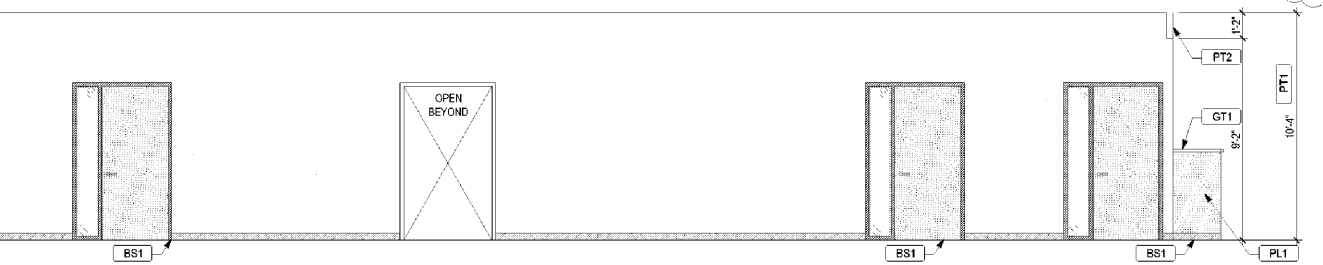


14 HALLWAY ELEVATION
1/4" = 1'-0"

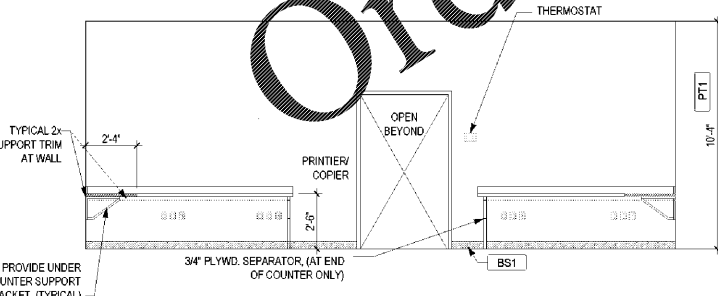


20 BULLPEN ELEVATION
1/4" = 1'-0"

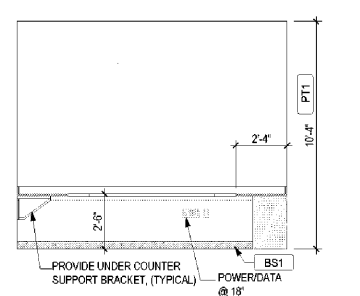

19 BULLPEN ELEVATION
1/4" = 1'-0"

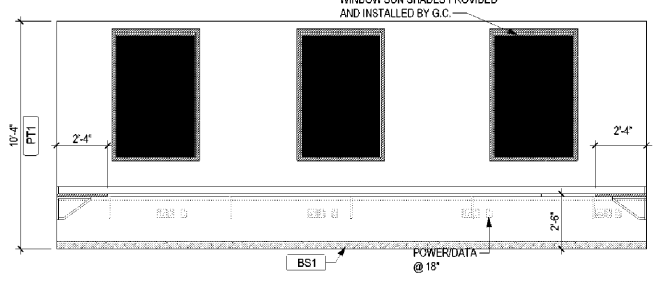

18 BULLPEN ELEVATION
1/4" = 1'-0"

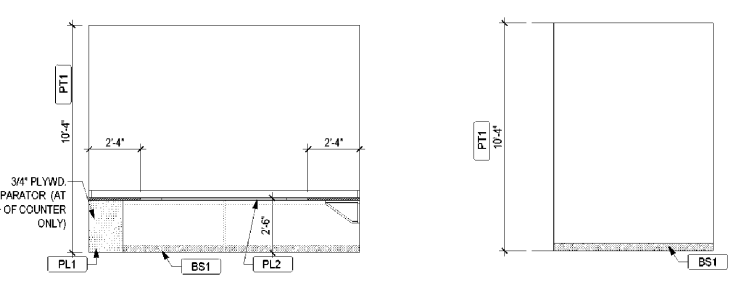

17 BULLPEN ELEVATION
1/4" = 1'-0"

16 HALLWAY
1/4" = 1'-0"

Order Plans @ WWW.LDILine.com

4

Culaci & Peterson
Architects Engineers Planners
ORLANDO • PHILADELPHIA

1925 Prospect Ave.
Orlando, FL 32814
P (407) 661-9100
F (407) 661-9101
www.c-p.com

CLIENT NAME
Cross Development
436 Marsh Ridge
Carrollton, TX 75010

PROJECT NAME
Caliber Collision Five Forks (161)
1215 East Bullock Rd.
Greenville, SC 29607

SHEET TITLE
Office Elevations

PROJECT NO. 200067
DATE 07/06/2020
DRAWN JJ
CHECKED CD

RELEASE
F. PERMIT COMMENTS RESPONSE - 08/22/2020

REGISTERED PROFESSIONAL ENGINEER
SOUTH CAROLINA
JERRY R. EICHMAYR
No. 297
No. 2871

REGISTERED ARCHITECT
SOUTH CAROLINA
JERRY R. EICHMAYR
No. 297
No. 2871

10/22/2020

A2.1

BID SET 10/28/2020