


01 ELECTRICAL SITE PLAN
1/32"=1'-0"


ELECTRICAL NOTES BY SYMBOL "◇"

- ◇ REFER TO PHOTOMETRIC PLAN E1.2 FOR MOUNTING HEIGHT
- ◇ HEATED ENCLOSURE - COORDINATE WITH CIVIL DRAWINGS. REFER TO MANUFACTURE FOR WIRING REQUIREMENTS.

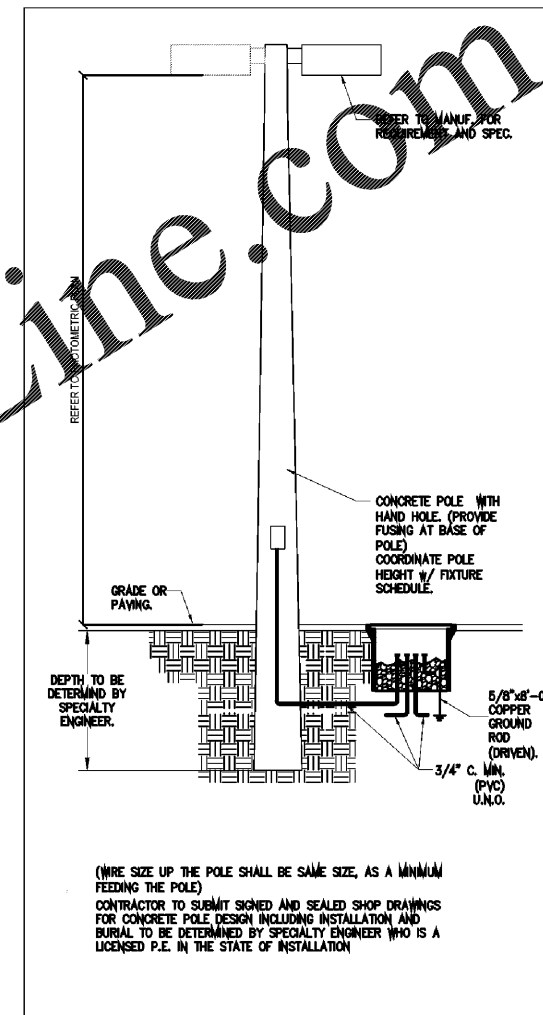

02 DIRECT BURIAL CONCRETE POLE W/PULL BOX
SCALE NONE

Order Plans @ www.LDILine.com

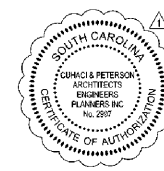

1925 Prospect Ave.
Orlando, FL 32814
P (407) 661-9100
F (407) 661-9101
www.cp.com
Florida Corporate Certificate #AA 000638

Caliber & Peterson
Architects Engineers Planners
ORLANDO • PHILADELPHIA

CLIENT NAME
Cross Development
436 Marsh Ridge
Carrollton, TX 75010

PROJECT NAME
Caliber Collision Five Forks (161)
1215 East Butler Rd.
Greenville, SC 29607

SHEET TITLE
Electrical Site Plan

RELEASE	FRONT CONSENT RESPONSE 04/23/20
---------	---------------------------------

PROJECT NO.	220067
DATE	07/08/2020
DRAWN	MD
CHECKED	JS

BID SET 10/28/2020

E1.1