



ELECTRICAL NOTES BY SYMBOL "◇"

- 1 TELECOM CONDUITS SHALL BE STUBBED UP 6" A.F.F. AND CAPPED FOR WATER PROOFING. THE COMMUNICATIONS LINES WILL THEN BE ROUTED OVERHEAD INTO IT CLOSET. PROVIDE (2) 4" UNDERGROUND CONDUIT WITH PULLROPE TO TELEPHONE ROW.
- 2 ROUTE 3/4" CONDUIT UNDERSLAB TO NEAREST FULL HEIGHT WALL.
- 3 PROVIDE WP JUNCTION BOX, WP DISCONNECT SWITCH AND 120V CIRCUIT AT ACCESSIBLE LOCATION AS DIRECTED BY ARCHITECT FOR CONNECTION OF SIGNAGE. VERIFY EXACT ELECTRICAL REQUIREMENTS WITH SIGN SUPPLIER AND LOCATION OF SIGNAGE WITH OWNER PRIOR TO ROUGH-IN.
- 4 RECEPTACLE SHALL BE BELOW UNIT/EQUIPMENT.
- 5 CONFIRM LOCATION OF RECIRCULATION PUMP WITH PLUMBER.
- 6 24"x24"x3/4" PLYWOOD TELEBOARD, PROVIDE #66 TO EQUIPMENT BAR OF PANEL LA. PROVIDE COMPLETE & OPERATING PHONE/DATA SERVICE. CONFIRM AND COORDINATE WITH TELEPHONE COMPANY.
- 7 FIRE PROTECTION VENDORS MUST USE A NON-PROPRIETARY FIRE ALARM PANEL ("HONEYWELL" - "FIRELITE" OR "SILENT KNIGHT") TO ALLOW REPRESENTATIVES "PROTECTION ONE" TO INTERFACE IN MONITORING BOTH THE FIRE ALARM PANEL AND SECURITY. IT IS THE RESPONSIBILITY OF THE FIRE PROTECTION CONTRACTOR TO COORDINATE FIRE ALARM PANEL SELECTION WITH "PROTECTION ONE".

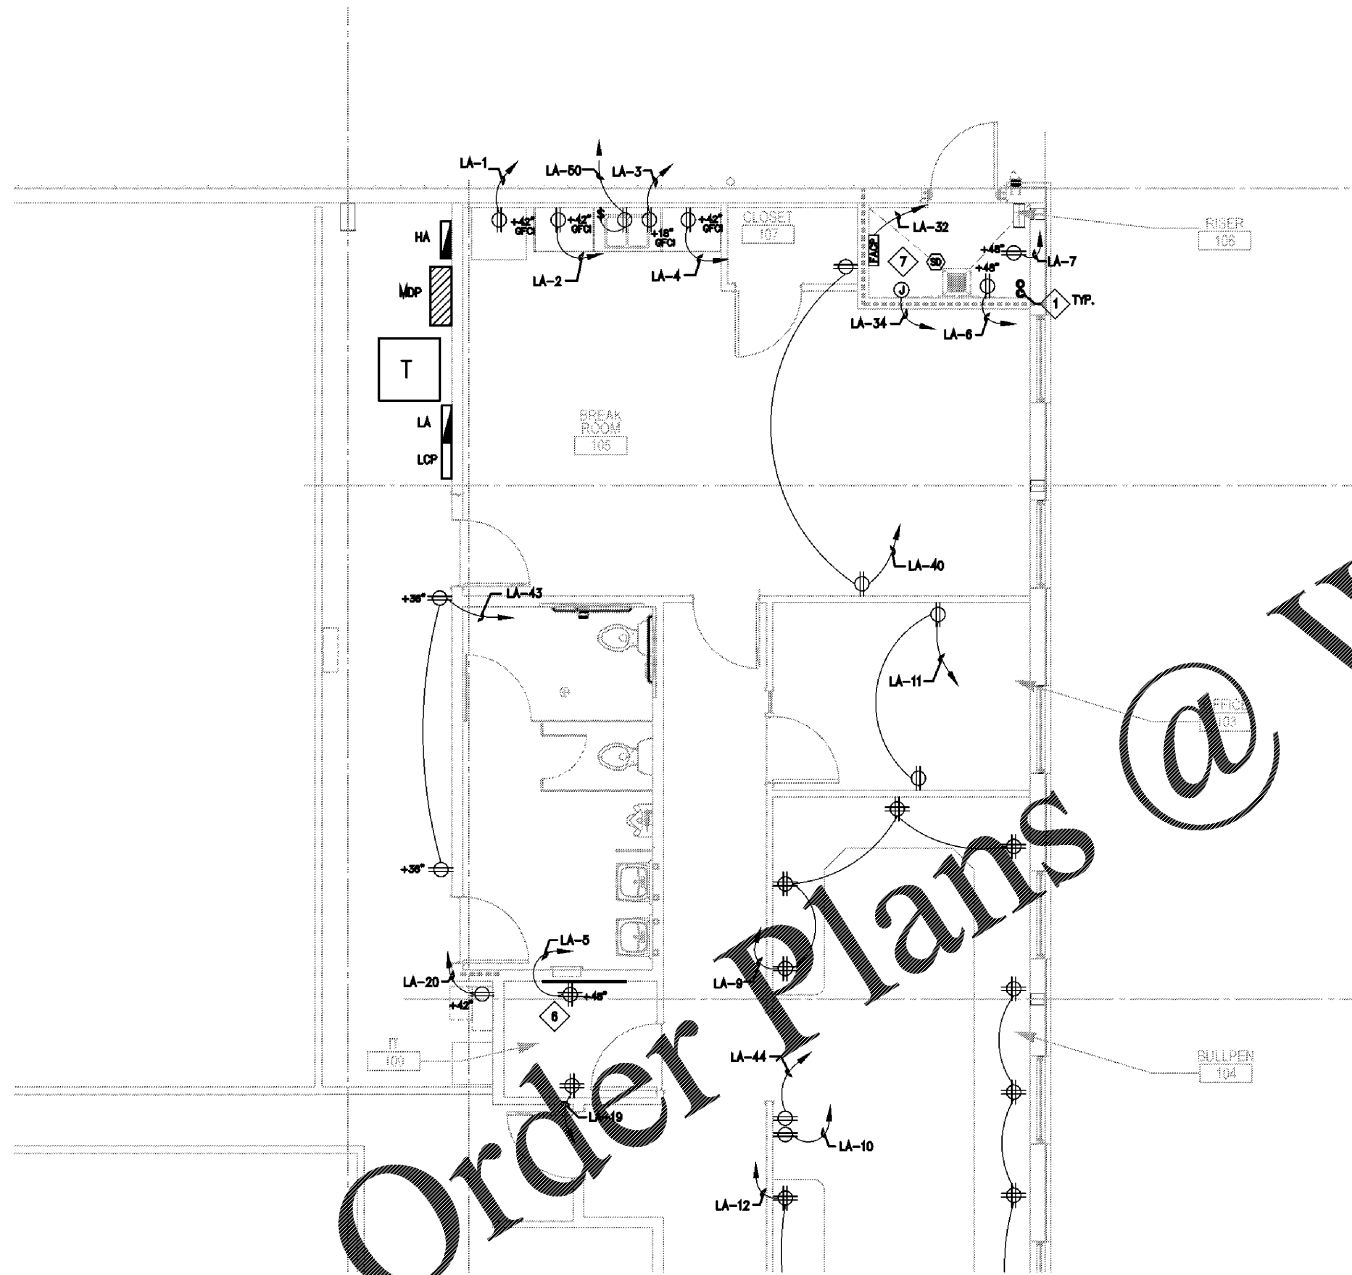

01 ENLARGED OFFICE PLAN
1/4"=1'-0"

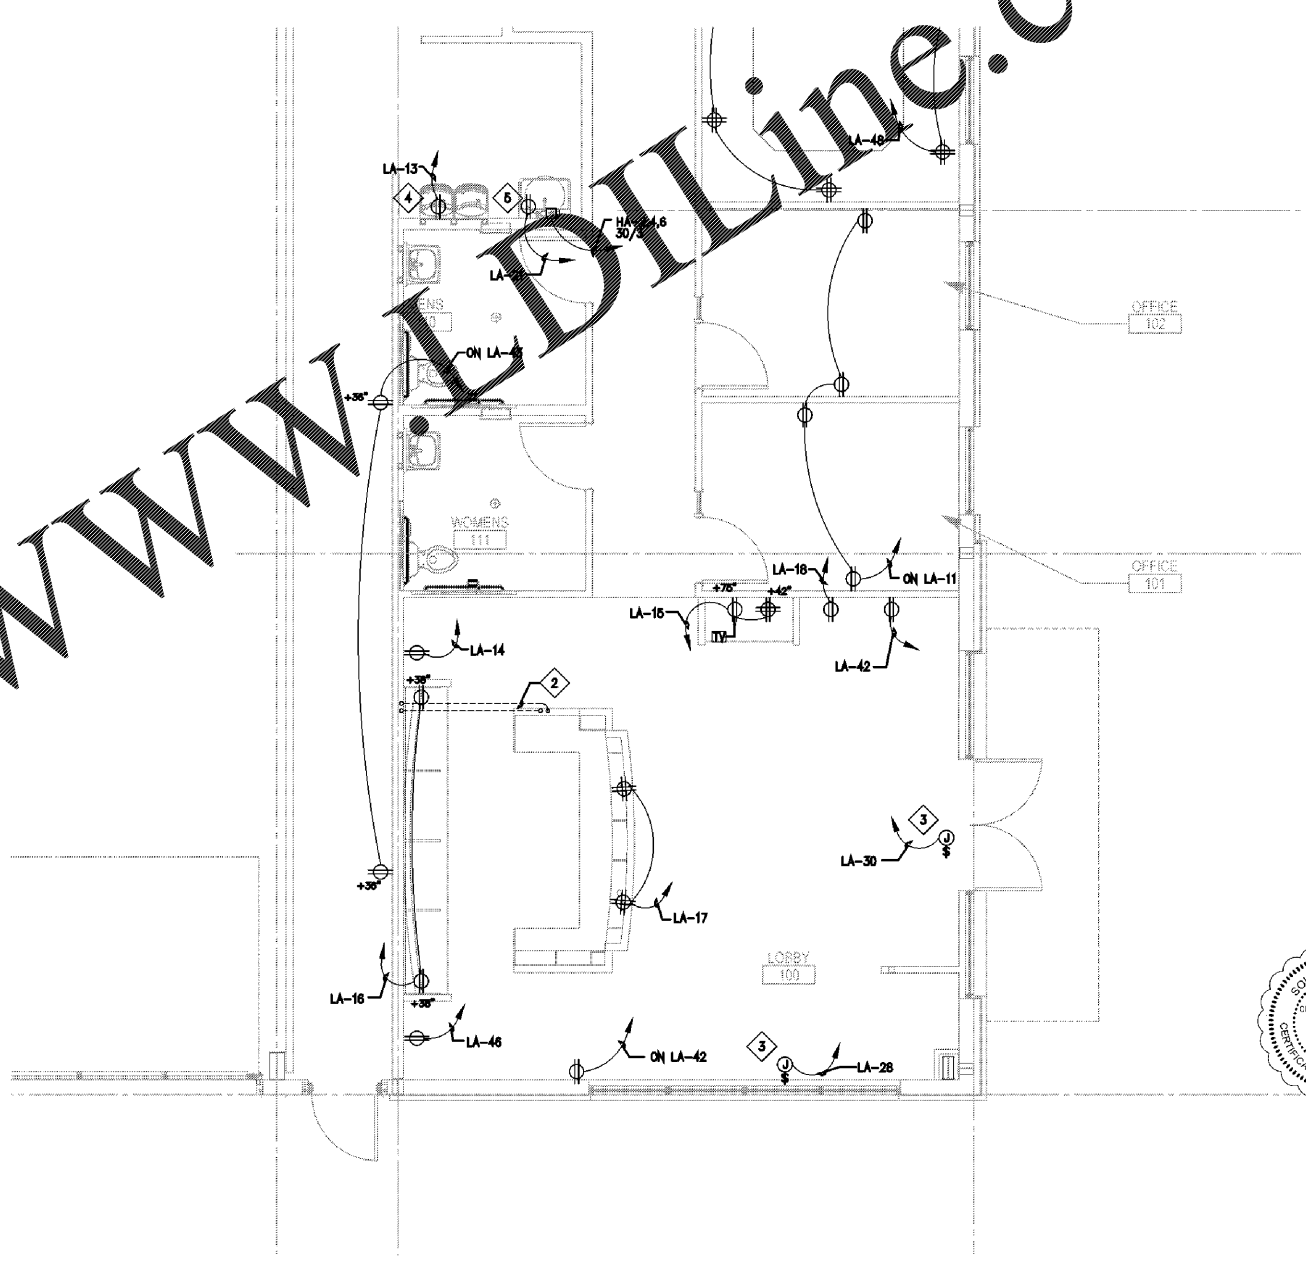

02 ENLARGED OFFICE PLAN
1/4"=1'-0"



1925 Prospect Ave.
Orlando, FL 32814
P (407) 661-9100
F (407) 661-9101
www.cp.com
Florida Corporate Certificate #AA 000626



CLIENT NAME
Cross Development
4336 Marsh Ridge
Carrollton, TX 75010

PROJECT NAME
Caliber Collision Five Forks (161)
1215 East Butler Rd.
Greenville, SC 29607

SHEET TITLE
Enlarged Power Plan

RELEASE	PERMIT COMMENT RESPONSE 04/23/20
PROJECT NO.	220087
DATE	07/08/2020
DRAWN	NO
CHECKED	JS

PROJECT NO.	220087
DATE	07/08/2020
DRAWN	NO
CHECKED	JS

E2.1