


NOTE:  
DUR-O-LAST MEMBRANE MUST EXTEND BEHIND THE INSIDE OF THE CLAMPING RING. BE SURE THE OPENING WHERE WATER PASSES THROUGH THE MEMBRANE IS NOT SMALLER THAN THE OPENING OF THE DRAIN.

**2 ROOF DRAIN DETAIL**  
A1.2 1/2" = 1'-0"

**GENERAL NOTES**

- SEE STRUCTURAL DRAWINGS FOR SIZE OF STRUCTURAL ROOF REINFORCEMENTS.
- COORDINATE WITH TENANT FOR ROOF TOP EQUIPMENT AND STRUCTURAL REINFORCEMENTS LOCATIONS.
- COORDINATE ALL ROOF PENETRATIONS, FLASHING, AND REPAIR W/ TENANT ROOF TOP EQUIPMENT PRIOR TO COMMENCEMENT OF WORK.
- PROVIDE INSULATED CURBS FOR ALL EQUIPMENT IN EXPOSED DECK AREA ONLY.
- PROVIDE TAPERED INSULATION CRICKET AT ALL EQUIPMENT CURBS.
- LOCATE ALL UNITS SO DUCT DROPS BETWEEN TRUSS JOISTS. NOTIFY ARCHITECT IMMEDIATELY IF ANY UNITS NEED TO SHIFT FROM TENANT APPROVED LOCATION.

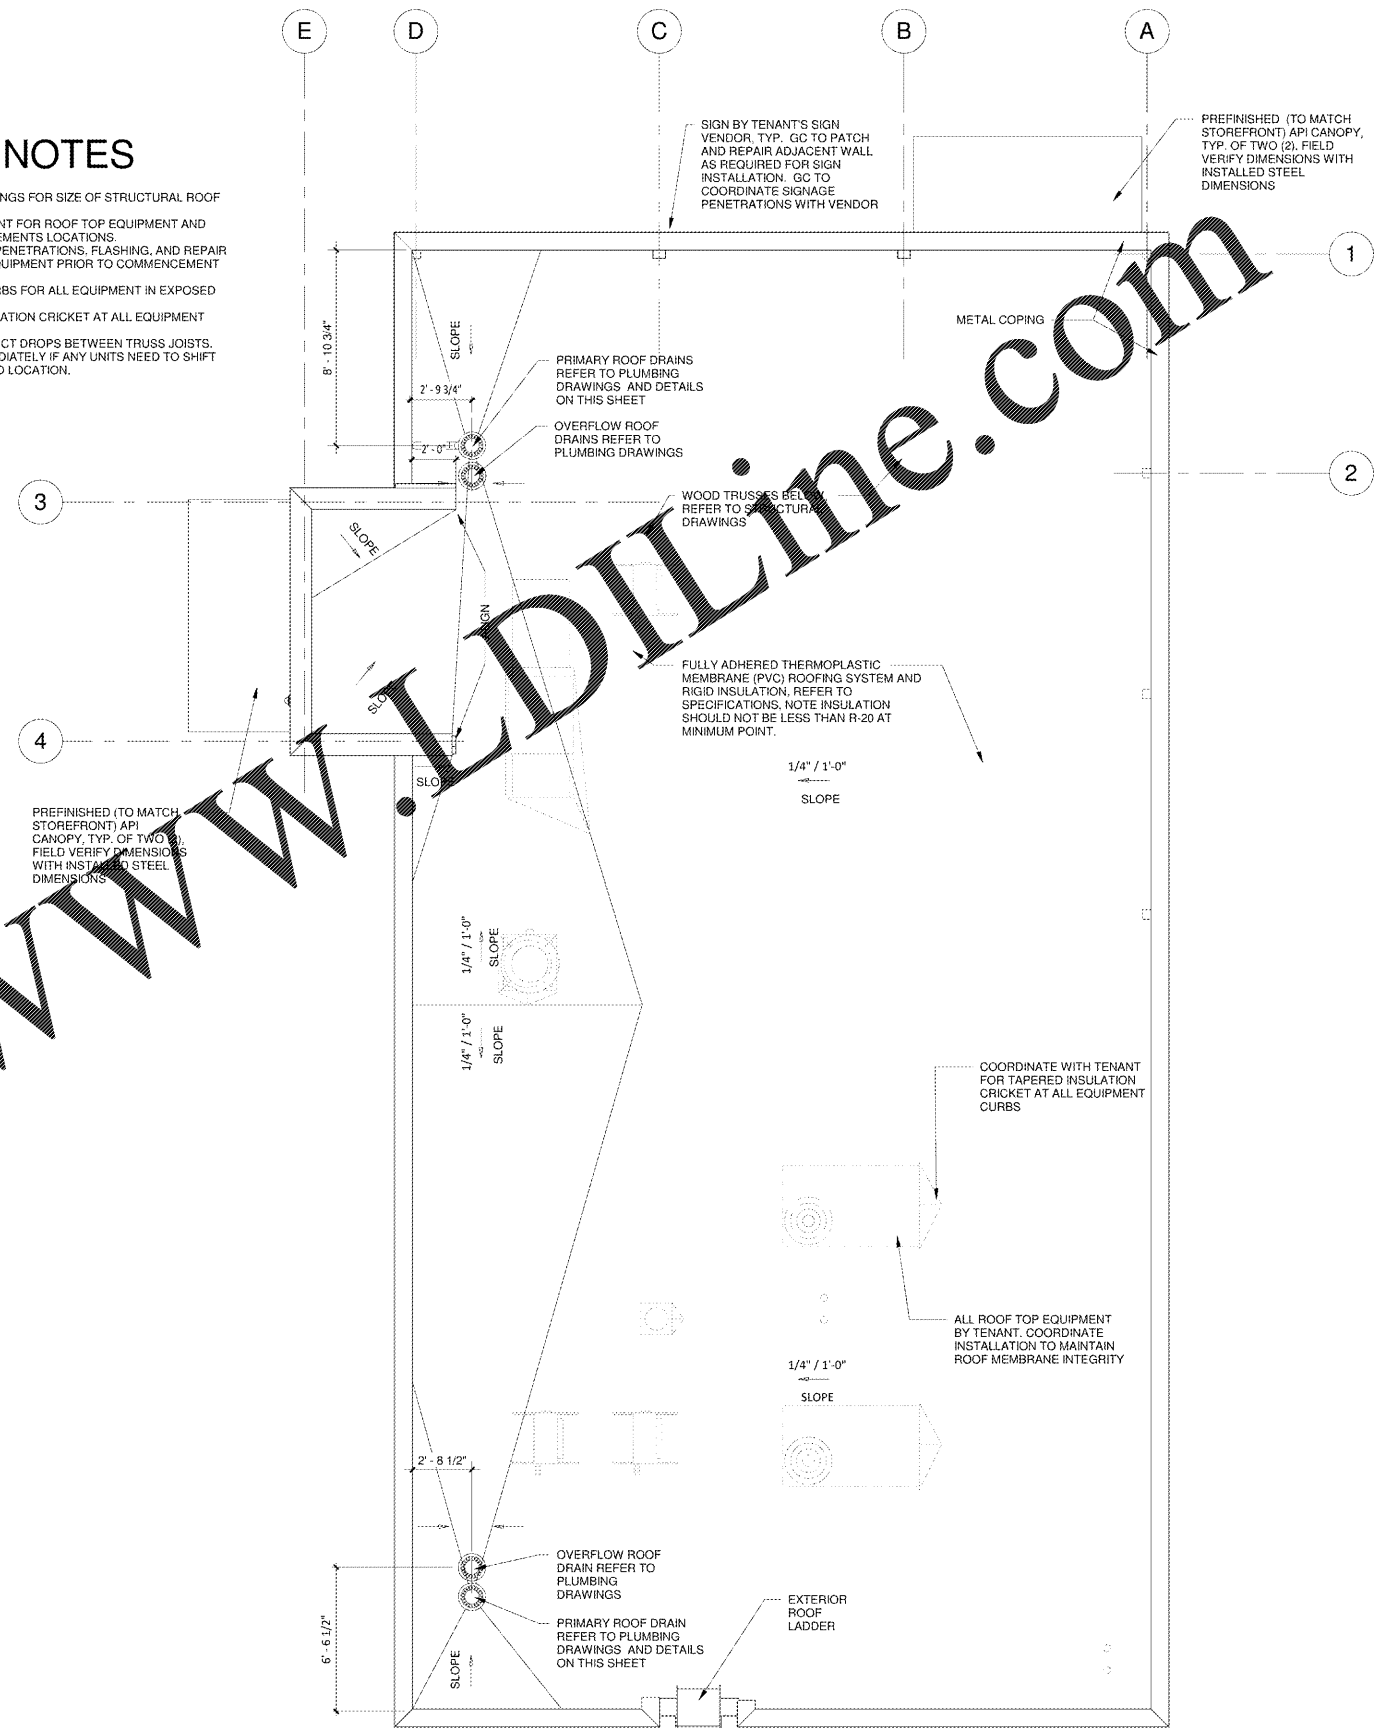

**1 ROOF PLAN**  
A1.2 1/4" = 1'-0"

Order Plans @ WWW.LDILine.com

**ROBERTSON LOIA ROOF ARCHITECTS & ENGINEERS**  
3460 Preston Ridge Road, Suite 275 - Alpharetta, GA. 30005  
770.674.2600 / www.rlra.com



**CHIPOTLE AT CARTERSVILLE**  
405 E. MAIN STREET  
CARTERSVILLE, GA. 30121  
FOR:

REVISIONS

**ROOF PLAN & DETAILS**

DATE: **12/30/20**

PROJECT NUMBER: **19303**

SHEET NUMBER:

**A1.2**