


KEYNOTES	
1 CRICKET W/ TAPERED INSULATION TYP.	9 RESTROOM EXHAUST FAN, SEE DETAIL 4/A2.5 RE: MECH
2 MAPES CANOPY COMES IN 5'-0" SECTIONS AND 24" HANGER ROD HEIGHTS. ALL CUSTOM CANOPY PER MANUFACTURER.	10 PRE-FINISHED METAL CAP FLASHING - COAL BLACK TYP.
3 SINGLE PLY ROOFING, REF. SHEET A6.1 (MR-1).	11 CONDENSER UNITS, REF. MECHANICAL DWGS.
4 RTU REF. SEE DETAIL 5/A2.5 AND REF. MECHANICAL DWGS.	12 MAKE UP AIR UNIT
5 WALKING PAD TO BE A MINIMUM 30" AROUND MECHANICAL UNIT.	13 ROOF ACCESS, REF. MATERIAL SCHEDULE.
6 SUNOPTICS PRISMATIC SKYLIGHT, 4040 SIGNATURE SERIES. SEE DETAIL 1.2/A2.5	14 REFRIGERANT PIPE PORTAL. SEE DETAIL 7/A2.5.
7 BACK-LIT FASCIA SIGN BY SEI.	15 PRE-ENGINEERED EQUIPMENT STAND SEE DETAIL 6/A2.5
8 GRAVITY VENTILATOR. SEE DETAIL 8/A2.5 RE: MECH	16 KITCHEN HOOD EXHAUST FAN SEE DETAIL 4/A2.5

GENERAL NOTES	
1. CONTRACTOR TO RESERVE SPECIFIED MAPES CANOPY UPON BEING AWARDED THE BID TO ENSURE AVAILABILITY AND TIMELY INSTALLATION. SUBSTITUTIONS ARE NOT PERMITTED.	

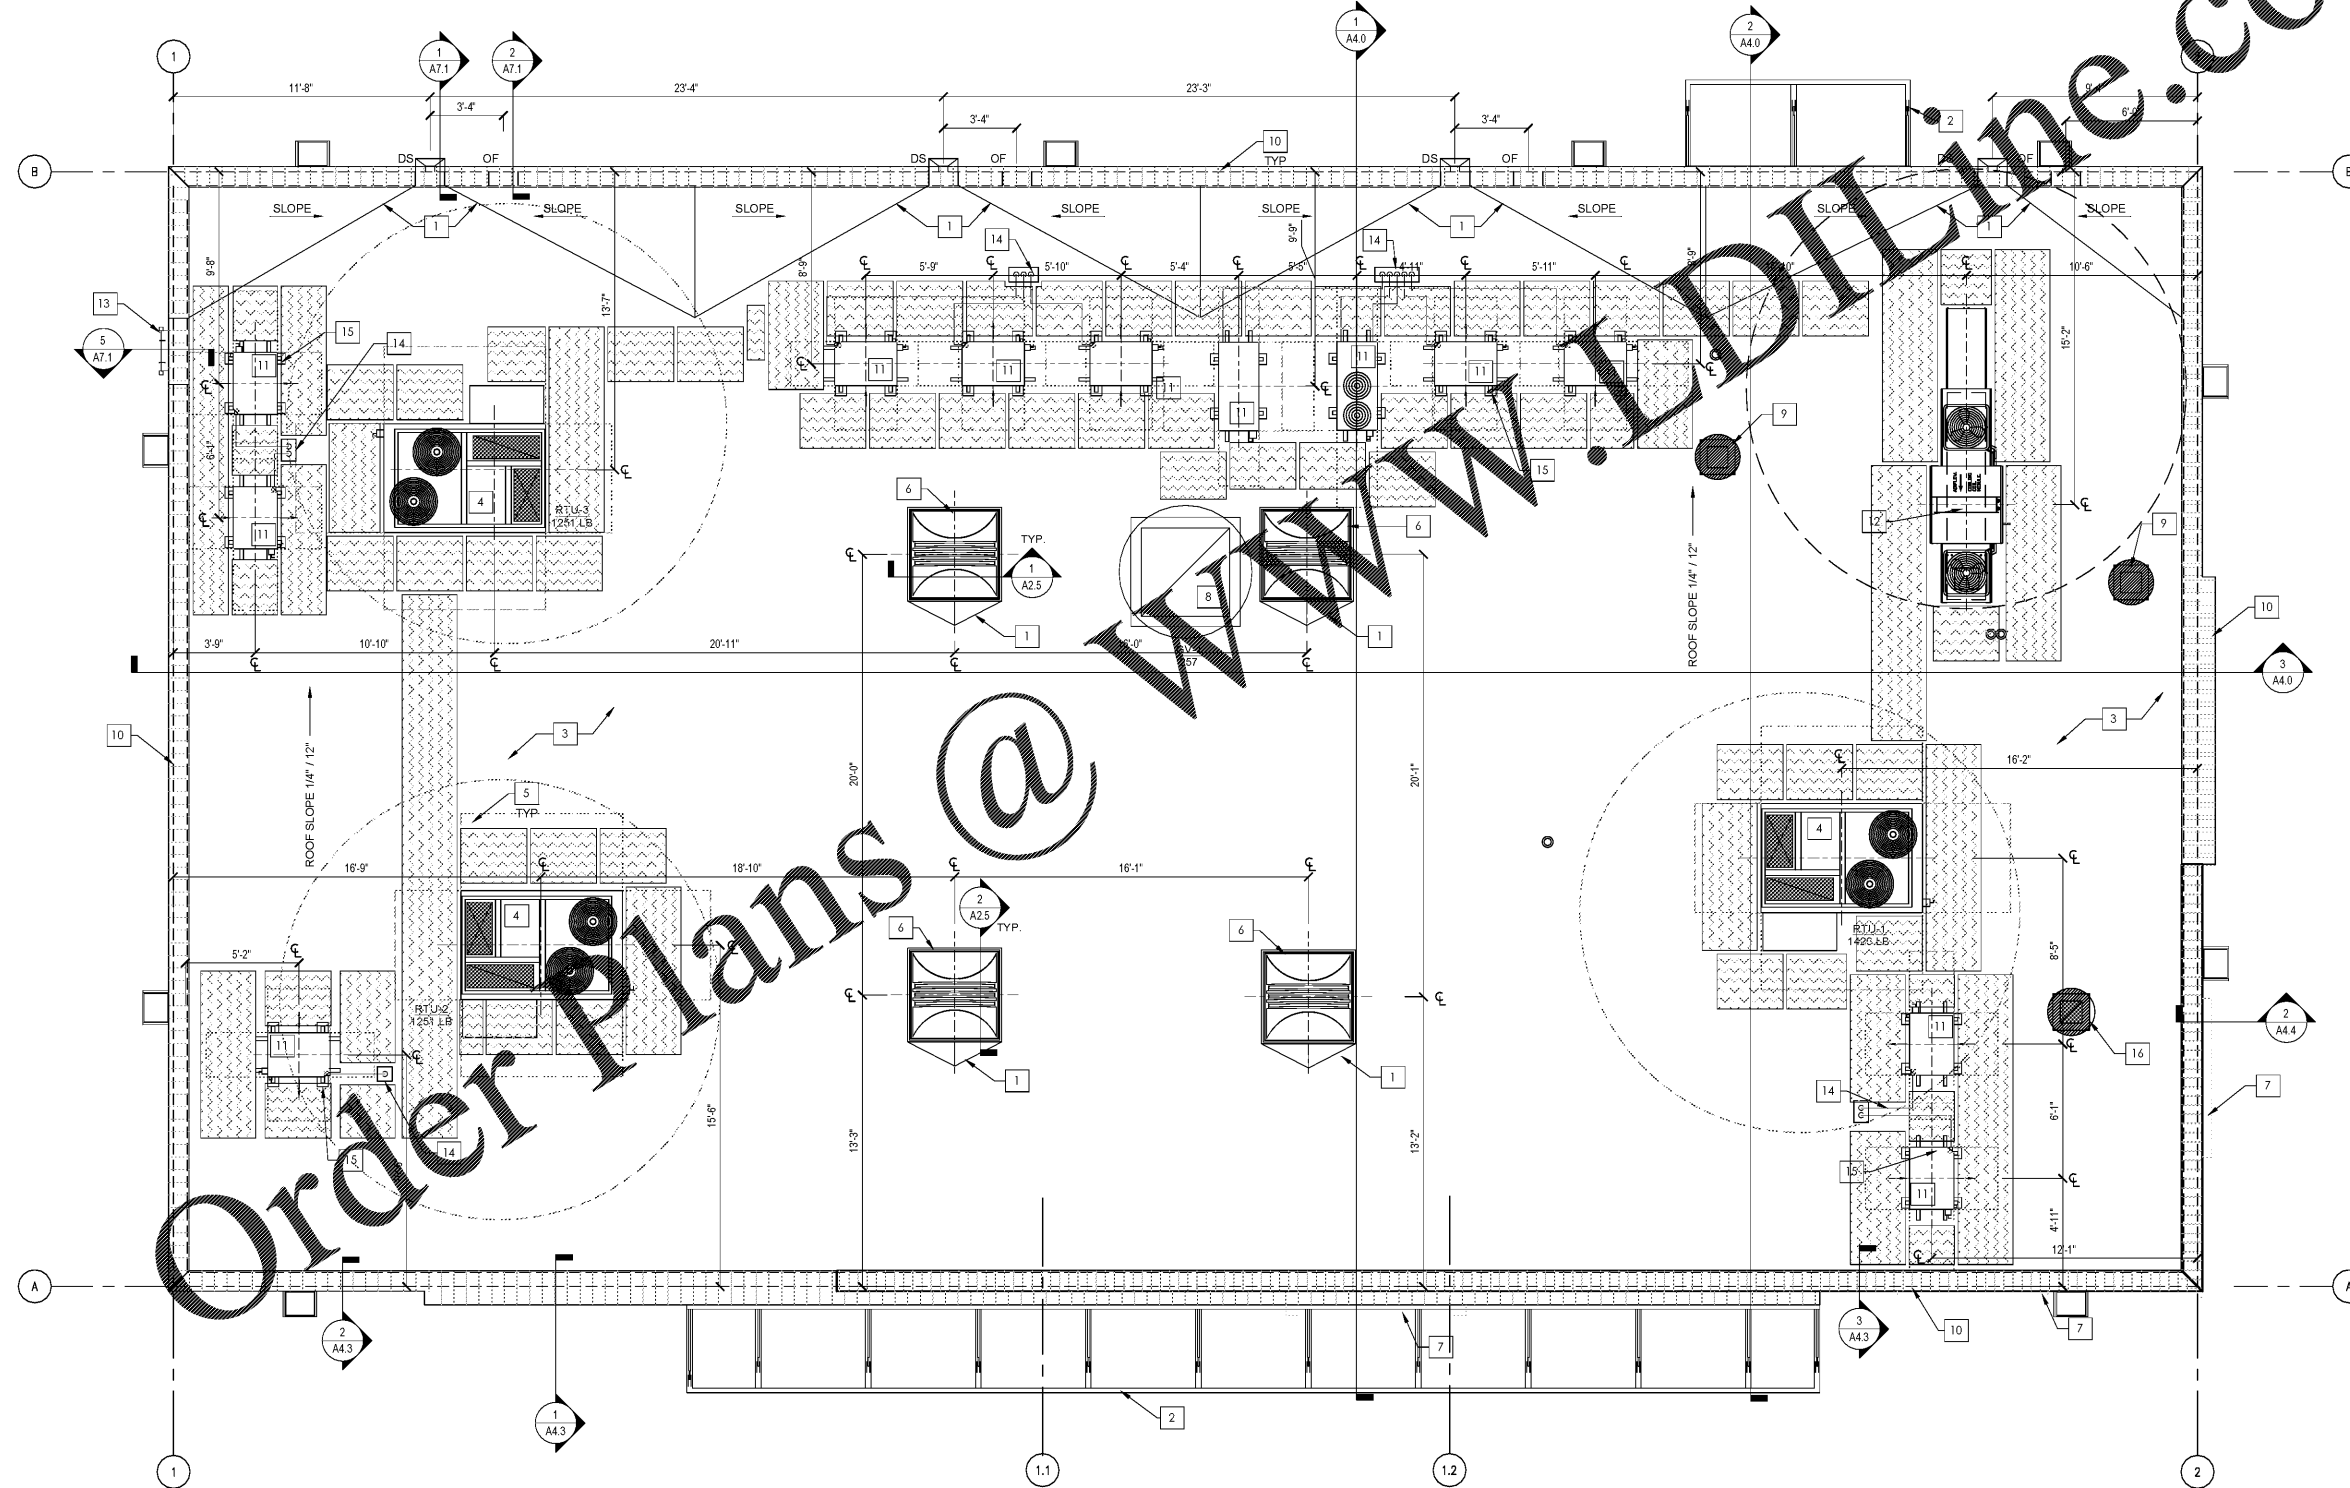

1 ROOF PLAN
1/4" = 1'-0"

www.dline.com

Order Plans @


1925 Prospect Ave.
Orlando, FL 32814
P (407) 661-9100
P (407) 661-9101
www.ep.com
Florida Corporate Certificate #AA 0008236



CLIENT NAME
BLACKFIN PARTNERS INVESTMENTS, INC.
4400 PCA BLVD, SUITE 600
PALM BEACH GARDENS, FL 33410

PROJECT NAME
7-ELEVEN #11795 - OCALA, FL
9000 BLOCK OF SE MARICAMP ROAD
OCALA, FL 34470

SHEET TITLE
ROOF PLAN

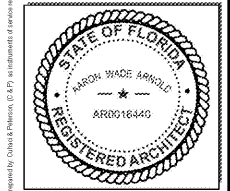

RELEASE	
PROJECT NO.	2200355
DATE	12/17/2020
DRAWN	ZNR
CHECKED	PETER CRUZ

A2.4