

**LIFE SAFETY LEGEND:**

	EXIT LIGHT & EMERGENCY LIGHT WITH 1/2 HR. B.B.U. - FACE ON DARK SIDE (WALL MOUNT)
	EXTERIOR EMERGENCY LIGHT WITH 1/2 HR. B.B.U. (WALL MOUNT)
	EXTERIOR EMERGENCY LIGHT WITH 1/2 HR. B.B.U. (CEILING MOUNT)
	PORTABLE FIRE EXTINGUISHER, BRACKET MOUNTED, COMPLY WITH INTERNATIONAL FIRE CODE.


**NOTE:**  
1. EMERGENCY LIGHTING & EXIT LIGHTING TO BE PROVIDED IN TENANT BUILD-OUT, UNLESS SHOWN ON THE DRAWINGS OR NOTED OTHERWISE.

- PLAN NOTES:**
- PRE-FABRICATED ALUMINUM OVERHEAD SUPPORTED CANOPY- 2X2 SQ RODS, PRE-FINISHED (STANDARD COLOR), INTEGRATED GUTTER (IN FASCIA), FLAT PAN DECKING. SEE FASCIA PROFILE IN DETAILS.
  - ROOF ACCESS LADDER- FIXED, ALUM. LADDER W/ WALK-THRU ROOF ACCESS. PROVIDE LOCKABLE SECURITY GATE. COLOR TO BE SELECTED BY OWNER. LADDER TO MEET ALL REQUIREMENTS OF THE 2018 INTERNATIONAL MECHANICAL CODE.
  - HIGH/LOW ADA WATER FOUNDATION (ELECTRIC) W/ BOTTLE FILLER.

**SYMBOLS LEGEND:**

	WALL TYPE TAG
	DOOR TAG- SEE DOOR SCHEDULE ON SHEET A5.0
	ROOM TAG- SEE FINISH SCHEDULE ON SHEET A5.0
	WINDOW TAG- SEE CONFIGURATIONS ON SHEET A5.0
	PLAN NOTES
	SECTION CUT TAG
	INTERIOR ELEVATIONS TAG
	EXTERIOR ELEVATIONS TAG

- GENERAL NOTES:**
- INTERIOR WALL DIMENSIONS ARE SHOWN TO CENTER LINE OF METAL STUD & FACE OF CMU. UNLESS NOTED OTHERWISE.
  - EXTERIOR WALL DIMENSIONS ARE SHOWN TO EXTERIOR FACE OF CMU & FACE OF STUD. UNLESS NOTED OTHERWISE.
  - ALL INTERIOR WALLS SEPARATING TENANT SPACES ARE 1 HOUR TENANT SEPARATION WALLS. SEE SHEET A0.0 FOR UL DESIGN.
  - TYPICAL SUBSTRATE FOR INTERIOR WALLS SHALL BE 5/8" GYPSUM BOARD, PROVIDE 1/2" FURRING CHANNEL ON INTERIOR FACE OF CMU WALLS. EXTEND FURRING AND GYPSUM BOARD 4"-6" ABOVE FINISHED CEILING & BRACE AS REQUIRED. GENERAL CONTRACTOR TO PROVIDE ADEQUATE BLOCKING FOR GRAB BARS, LAVATORIES, MIRRORS, PAPER TOWEL DISPENSERS, SOAP DISPENSERS, CABINETS AND OTHER ACCESSORIES AS REQUIRED, UNLESS NOTED OTHERWISE.
  - ALL RESTROOM AND WALLS ARE TO BE INSULATED. STUD WALLS & GYPSUM BOARD ARE TO EXTEND ABOVE GRID LOCATIONS. EXTERIOR FINISH CEILING OF GYM BOARD CEILING LOCATIONS.

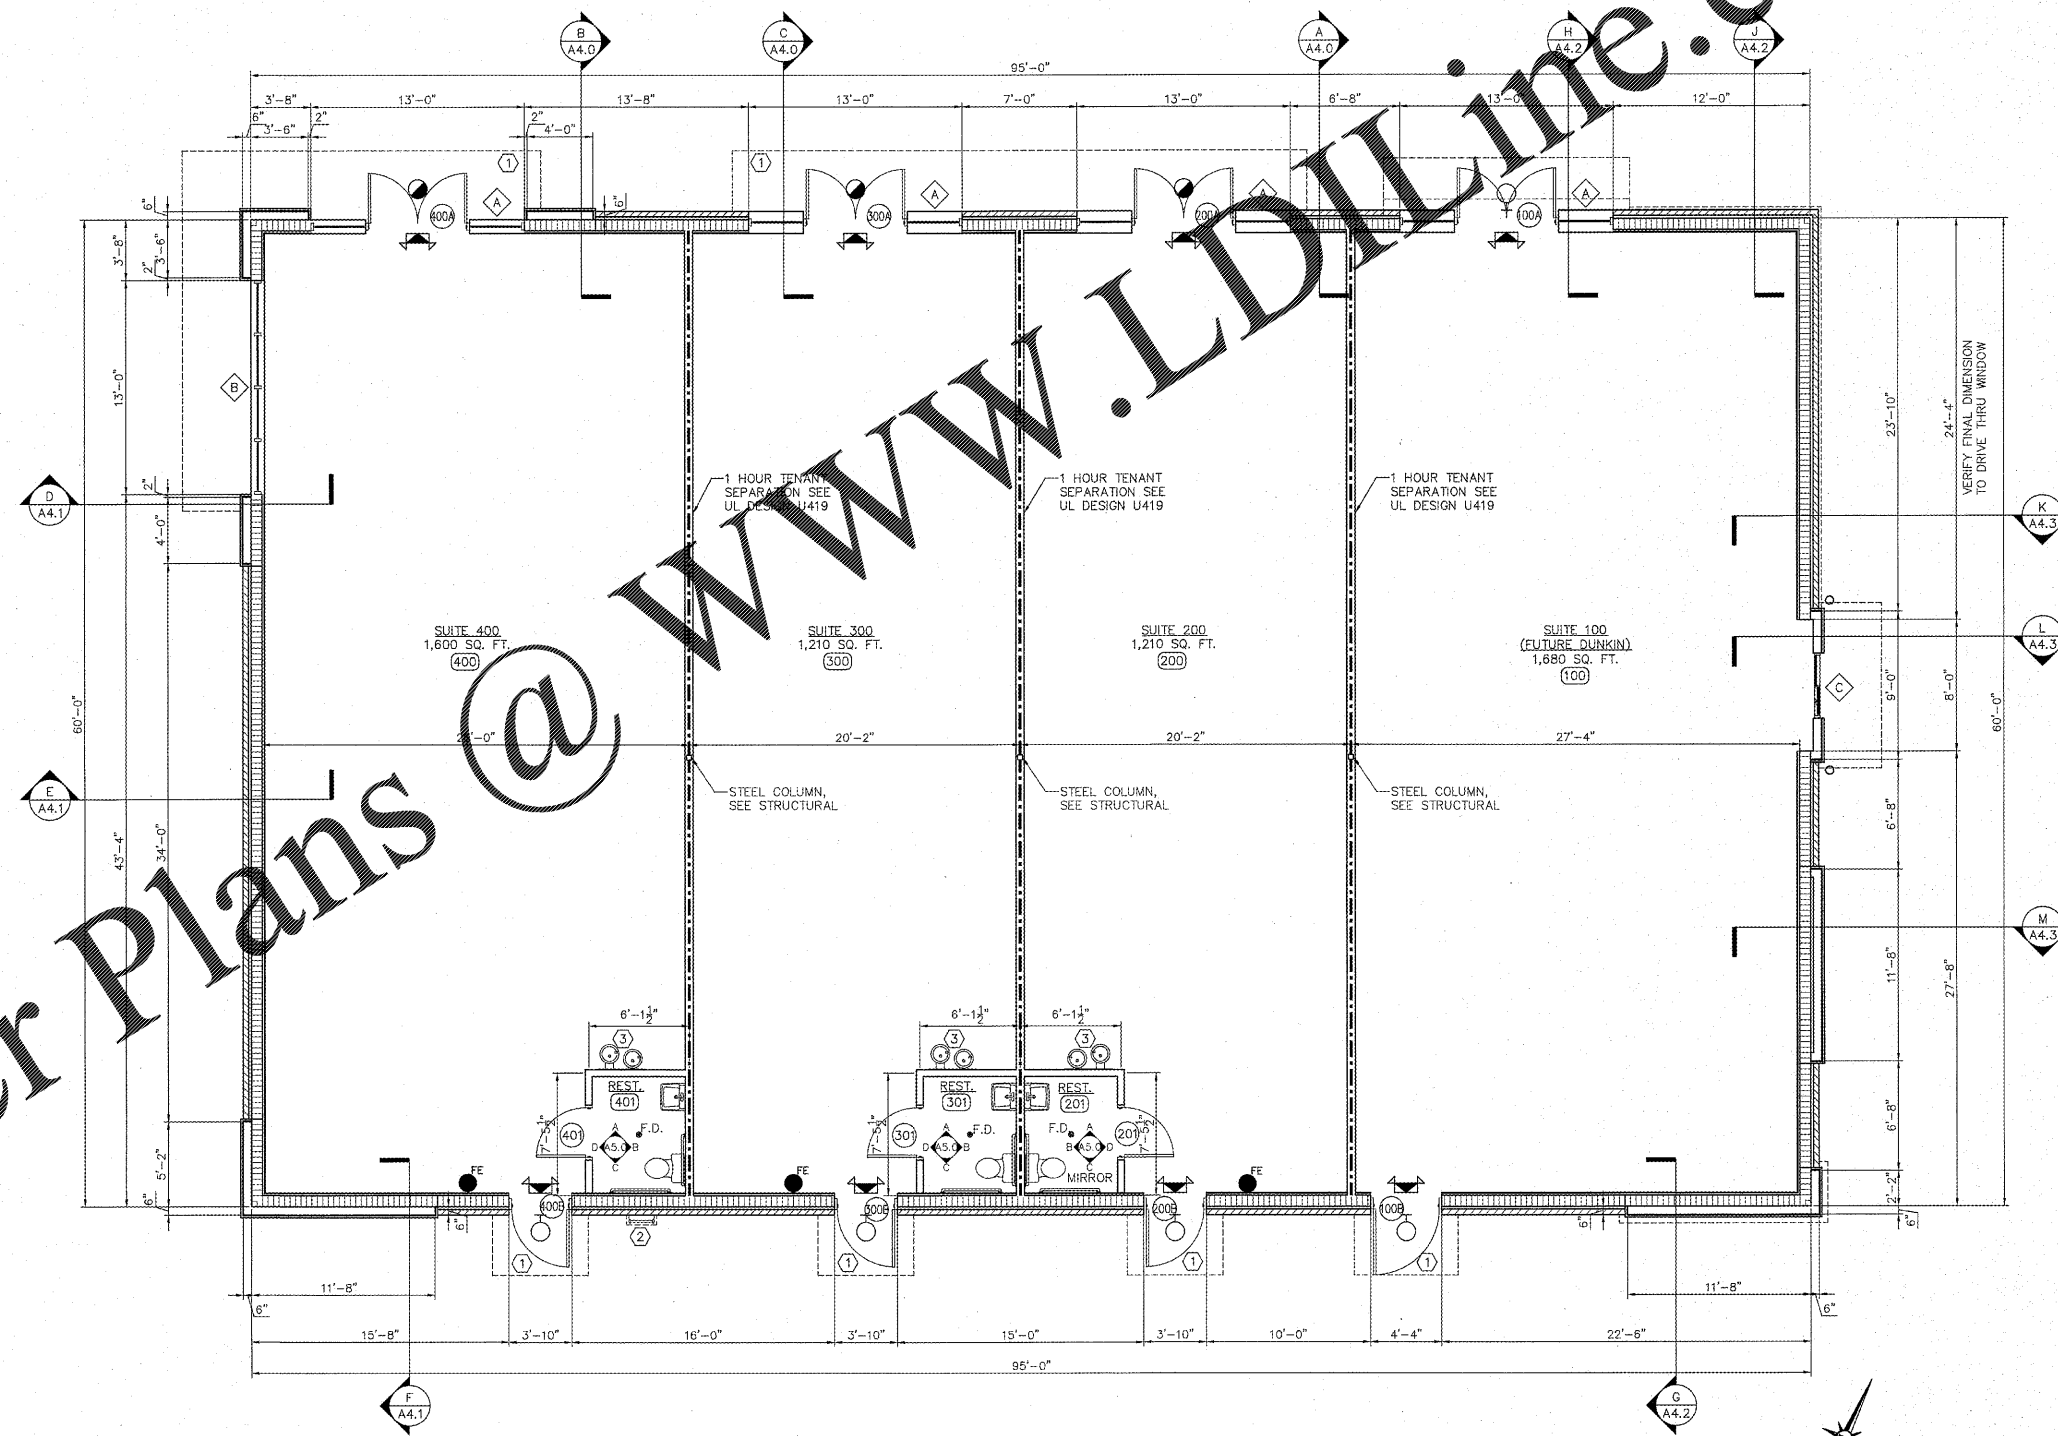


Order Plans @ [www.LDOnline.com](http://www.LDOnline.com)


1 LIFE SAFETY/NEW FLOOR PLAN (SHELL)  
A2.0 SCALE: 3/16" = 1'-0"

**SHELL DESIGN**

**ARCHITECTS**  
Christopher Booker & Associates, PC

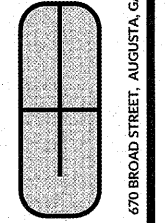

**PROPOSED BUILDING SHELL & DUNKIN' OMNI PC# 362912**  
APS INVESTMENT, INC.  
5303 WRIGHTSBORO ROAD  
GROVETOWN, GEORGIA 30813

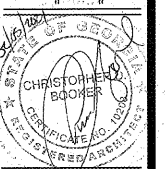

**LIFE SAFETY/NEW FLOOR PLAN**  
**GENERAL NOTES & LEGENDS**

DRAWN BY: CLB  
CHECKED BY:  
DATE: FEBRUARY 3, 2025  
REVISIONS:  
JOB NO. 2052-A  
SHEET NO.

**A2.0**

670 BROAD STREET, AUGUSTA, GA 30901 | P: (706) 798-6792 | WWW.CBARCHITECTSPCCOM