



Order Plans @ www.LDOnline.com

REFLECTED CEILING PLAN LEGEND:	GENERAL NOTES:	
LED-12	1. ALL INTERIOR LIGHTING FOR SUITE #1, FUTURE "DUNKIN'" CEILING LAYOUT AND LIGHTING LAYOUT TO BE PROVIDED BY FINAL TENANT BUILD-OUT DRAWINGS. TYPICAL UNLESS NOTED OTHERWISE. 2. SOME EXTERIOR LIGHTING ON REFLECTED CEILING PLAN MAY VARY IN LOCATION FOR CLARITY OF PURPOSE. REFER TO EXTERIOR ELEVATIONS, WALL SECTIONS & DETAILS ON SHEETS A4.0-A4.4 FOR EXACT LIGHT FIXTURE LOCATIONS. TYPICAL UNLESS NOTED OTHERWISE. 3. BOTH LED-12 & LED-14 SHALL BE USED ON TOP OF CHARCOAL TRIM AT MONOLITH BASE. 4. ALL HVAC & MECHANICAL EQUIPMENT FOR SUITE #1, FUTURE "DUNKIN'" TO BE VERIFIED WITH FINAL TENANT BUILD-OUT DRAWINGS. TYPICAL UNLESS NOTED OTHERWISE. 5. SEE ELECTRICAL DRAWINGS FOR FINAL ELECTRICAL DESIGN, LIGHTING SCHEDULE AND ANY ADDITIONAL LIFE SAFETY EQUIPMENT NOT SHOWN. ALL TRADES TO COORDINATE. PROVIDE APPROPRIATE POWER AT EXTERIOR LIGHTS AND ALL SIGNAGE. VERIFY WITH SIGNAGE CONSULTANT FOR ALL SIGNAGE. VERIFY WITH SIGNAGE CONSULTANT FOR ALL SIGNAGE. VERIFY WITH SIGNAGE CONSULTANT FOR ALL SIGNAGE. ALL SIGNAGE TO BE SUBMITTED UNDER A SEPARATE PERMIT (TYP.) MECHANICAL AND ELECTRICAL DRAWINGS FOR ADDITIONAL NOTES & SPECIFICATIONS. ALL TRADES TO COORDINATE.	
LED-13		
LED-14		
WSCX-2		
⊕		
LED-2		
○		
○		
◒		
○		
○		
○		
○		
○		
□		

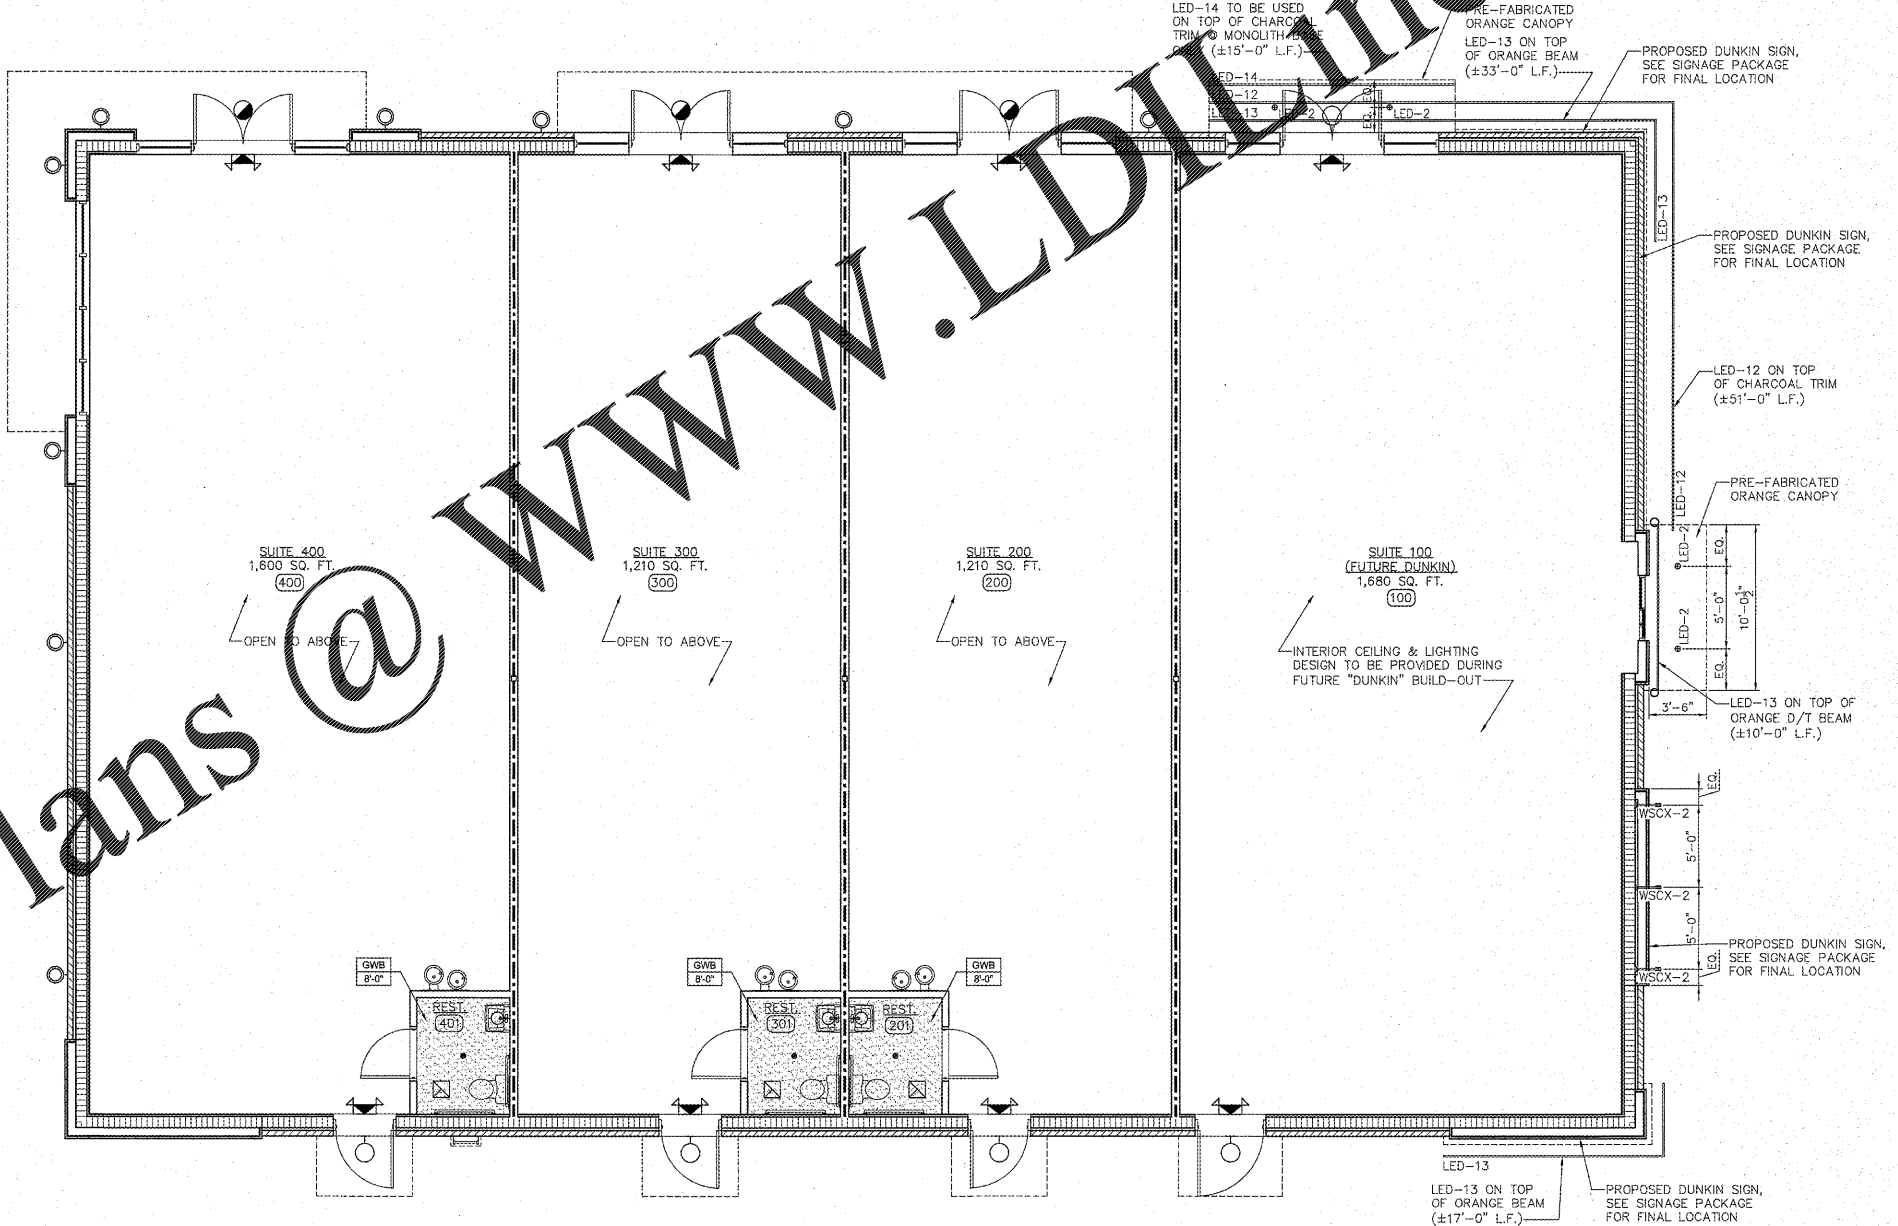

ARCHITECTS
Christopher Booker & Associates, PC
670 BROAD STREET, AUGUSTA, GA 30901 | P: (706) 798-6792 | WWW.CBARCHITECTSPC.COM

PROPOSED BUILDING SHELL &
DUNKIN' OMNI PC# 362912
APS INVESTMENT, INC.
5303 WRIGHTSBORO ROAD
GROVETOWN, GEORGIA 30813

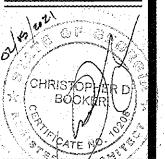

REFLECTED CEILING PLAN
NOTES & LEGENDS

DRAWN BY: CLB
CHECKED BY:
DATE: FEBRUARY 3, 2021
REVISIONS:
JOB NO. 2052-A
SHEET NO. A2.1

1 REFLECTED CEILING PLAN (SHELL)
A2.1 SCALE: 3/16" = 1'-0"

SHELL DESIGN