


Order Plans @ [www.Lowes.com](http://www.Lowes.com)

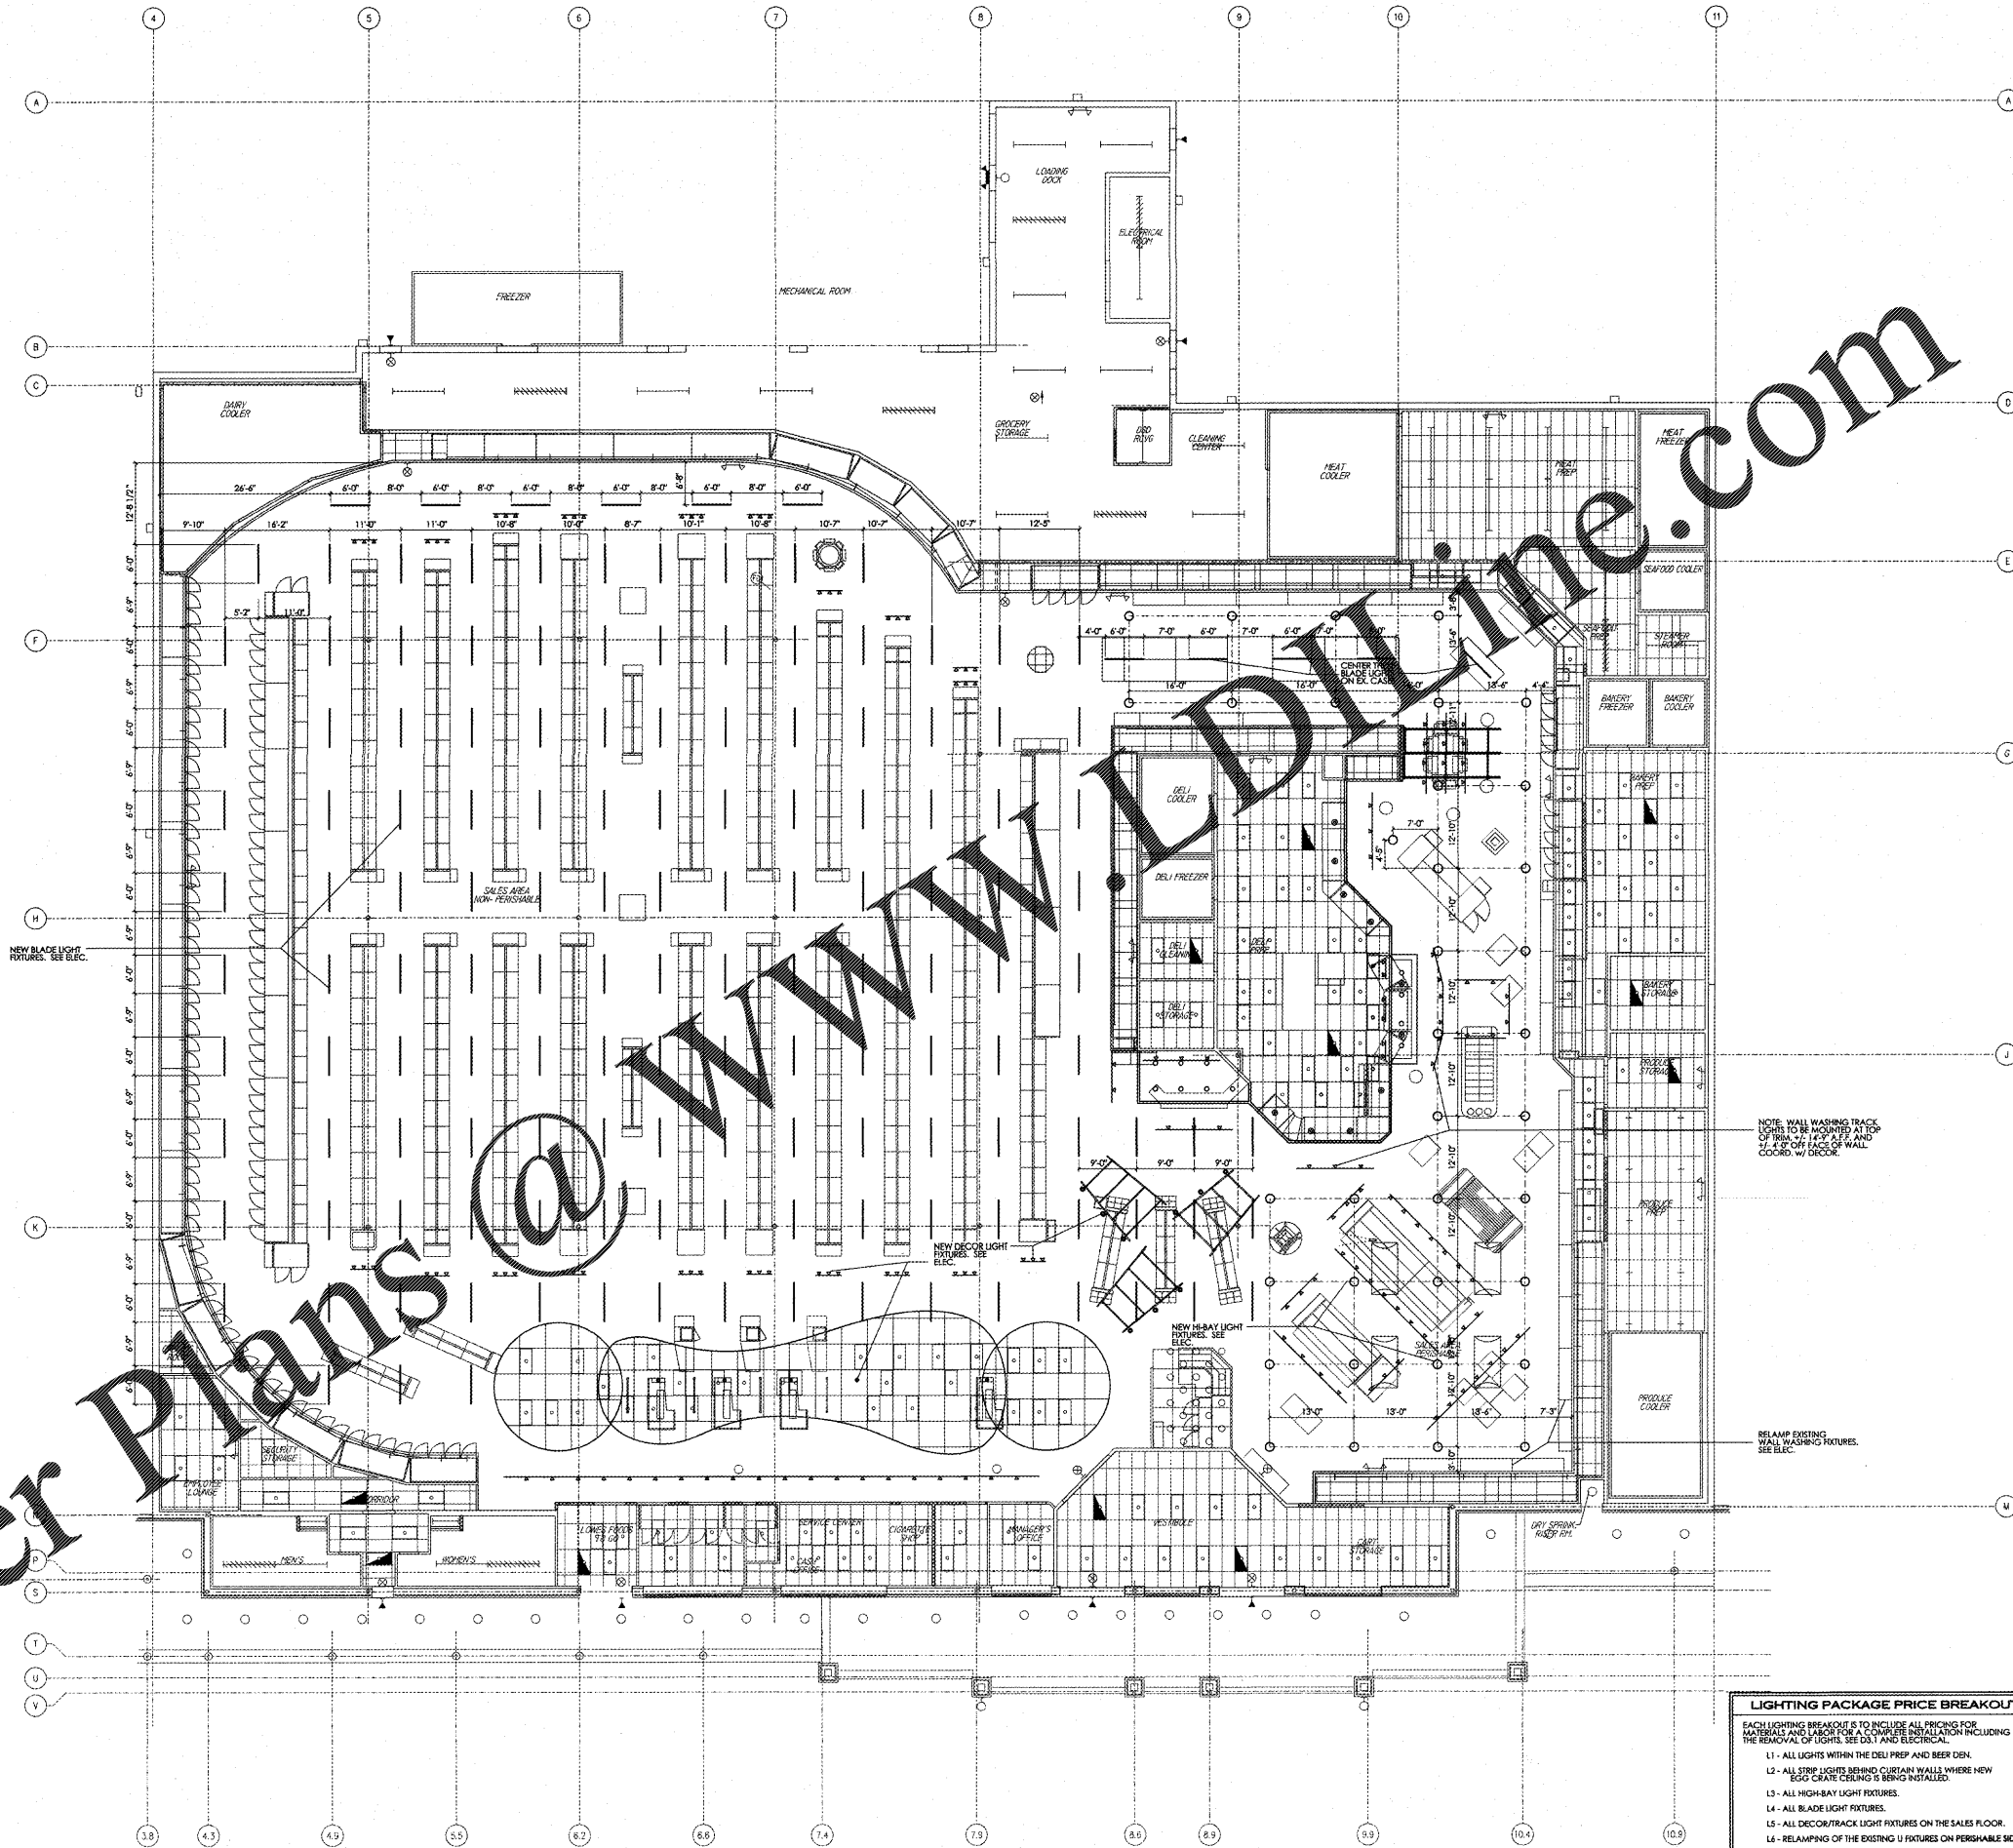

LIGHTING PLAN SHOWN FOR COORDINATION. SEE ELECTRICAL DRAWINGS FOR BALANCE OF NOTES.

**HIGH BAY LIGHT AND BLADE FIXTURE LAYOUT**  
 A3.1A  
 .1  
 SCALE: 3/32" = 1'-0"

**LIGHTING PACKAGE PRICE BREAKOUT**

EACH LIGHTING BREAKOUT IS TO INCLUDE ALL PRICING FOR MATERIAL AND LABOR FOR A COMPLETE INSTALLATION INCLUDING THE REMOVAL OF LIGHTS, SEE D&I AND ELECTRICAL.

- L1 - ALL LIGHTS WITHIN THE DELI PREP AND BEER DEN.
- L2 - ALL STRIP LIGHTS BEHIND CURTAIN WALLS WHERE NEW EIGHT CALETS CEILING IS BEING INSTALLED.
- L3 - ALL HIGH-BAY LIGHT FIXTURES.
- L4 - ALL BLADE LIGHT FIXTURES.
- L5 - ALL DECOR/TRACK LIGHT FIXTURES ON THE SALES FLOOR.
- L6 - RELAMPING OF THE EXISTING U FIXTURES ON PERISHABLE SIDE.

**EXISTING WALL & PARTITION SCHEDULE**

--- EXISTING EXTERIOR WALL TO REMAIN.

--- EXISTING INTERIOR PARTITION TO REMAIN.

**PARTITION SCHEDULE**

--- NEW PARTITION, MTL STUDS @ 16" O.C. w/ 1/2" GWB EACH SIDE @ 3.0. SEE PLANS AND PARTITION NOTES FOR STUD SIZE AND FINISH.

**bai - ARCHITECTS**

978 Trinity Road - Raleigh, North Carolina 27607 - P: 919.899.7101 - [bai-architects.com](http://bai-architects.com)  
 THE USE OF THESE PLANS AND SPECIFICATIONS SHALL BE RESTRICTED TO THE ORIGINAL USER FOR WHICH THEY WERE PREPARED AND PUBLICATION THEREOF IS EXPRESSLY FORBIDDEN. REUSE, REPRODUCTION, OR PUBLICATION BY ANY METHOD, IN WHOLE OR IN PART, IS PROHIBITED. VISUAL CONTACT WITH THESE PLANS AND SPECIFICATIONS SHALL CONSTITUTE AN IMMEDIATE VIOLATION OF THE TERMS OF THESE INSTRUMENTS.

7-17-20

NO.	DATE	COMMENTS/REVISIONS
01	06/03/20	FIXTURE PLAN APPROVED
02	07/17/20	RELEASED FOR BIDDING/CONSTRUCTION

**INTERIOR RENOVATION FOR STORE #182 AT WALKERTOWN COMMONS SHOPPING CENTER**  
 5180 Radosville Road  
 Walkertown, North Carolina 27081  
 RELEASED FOR CONSTRUCTION © 07/17/20

**A3.1A**