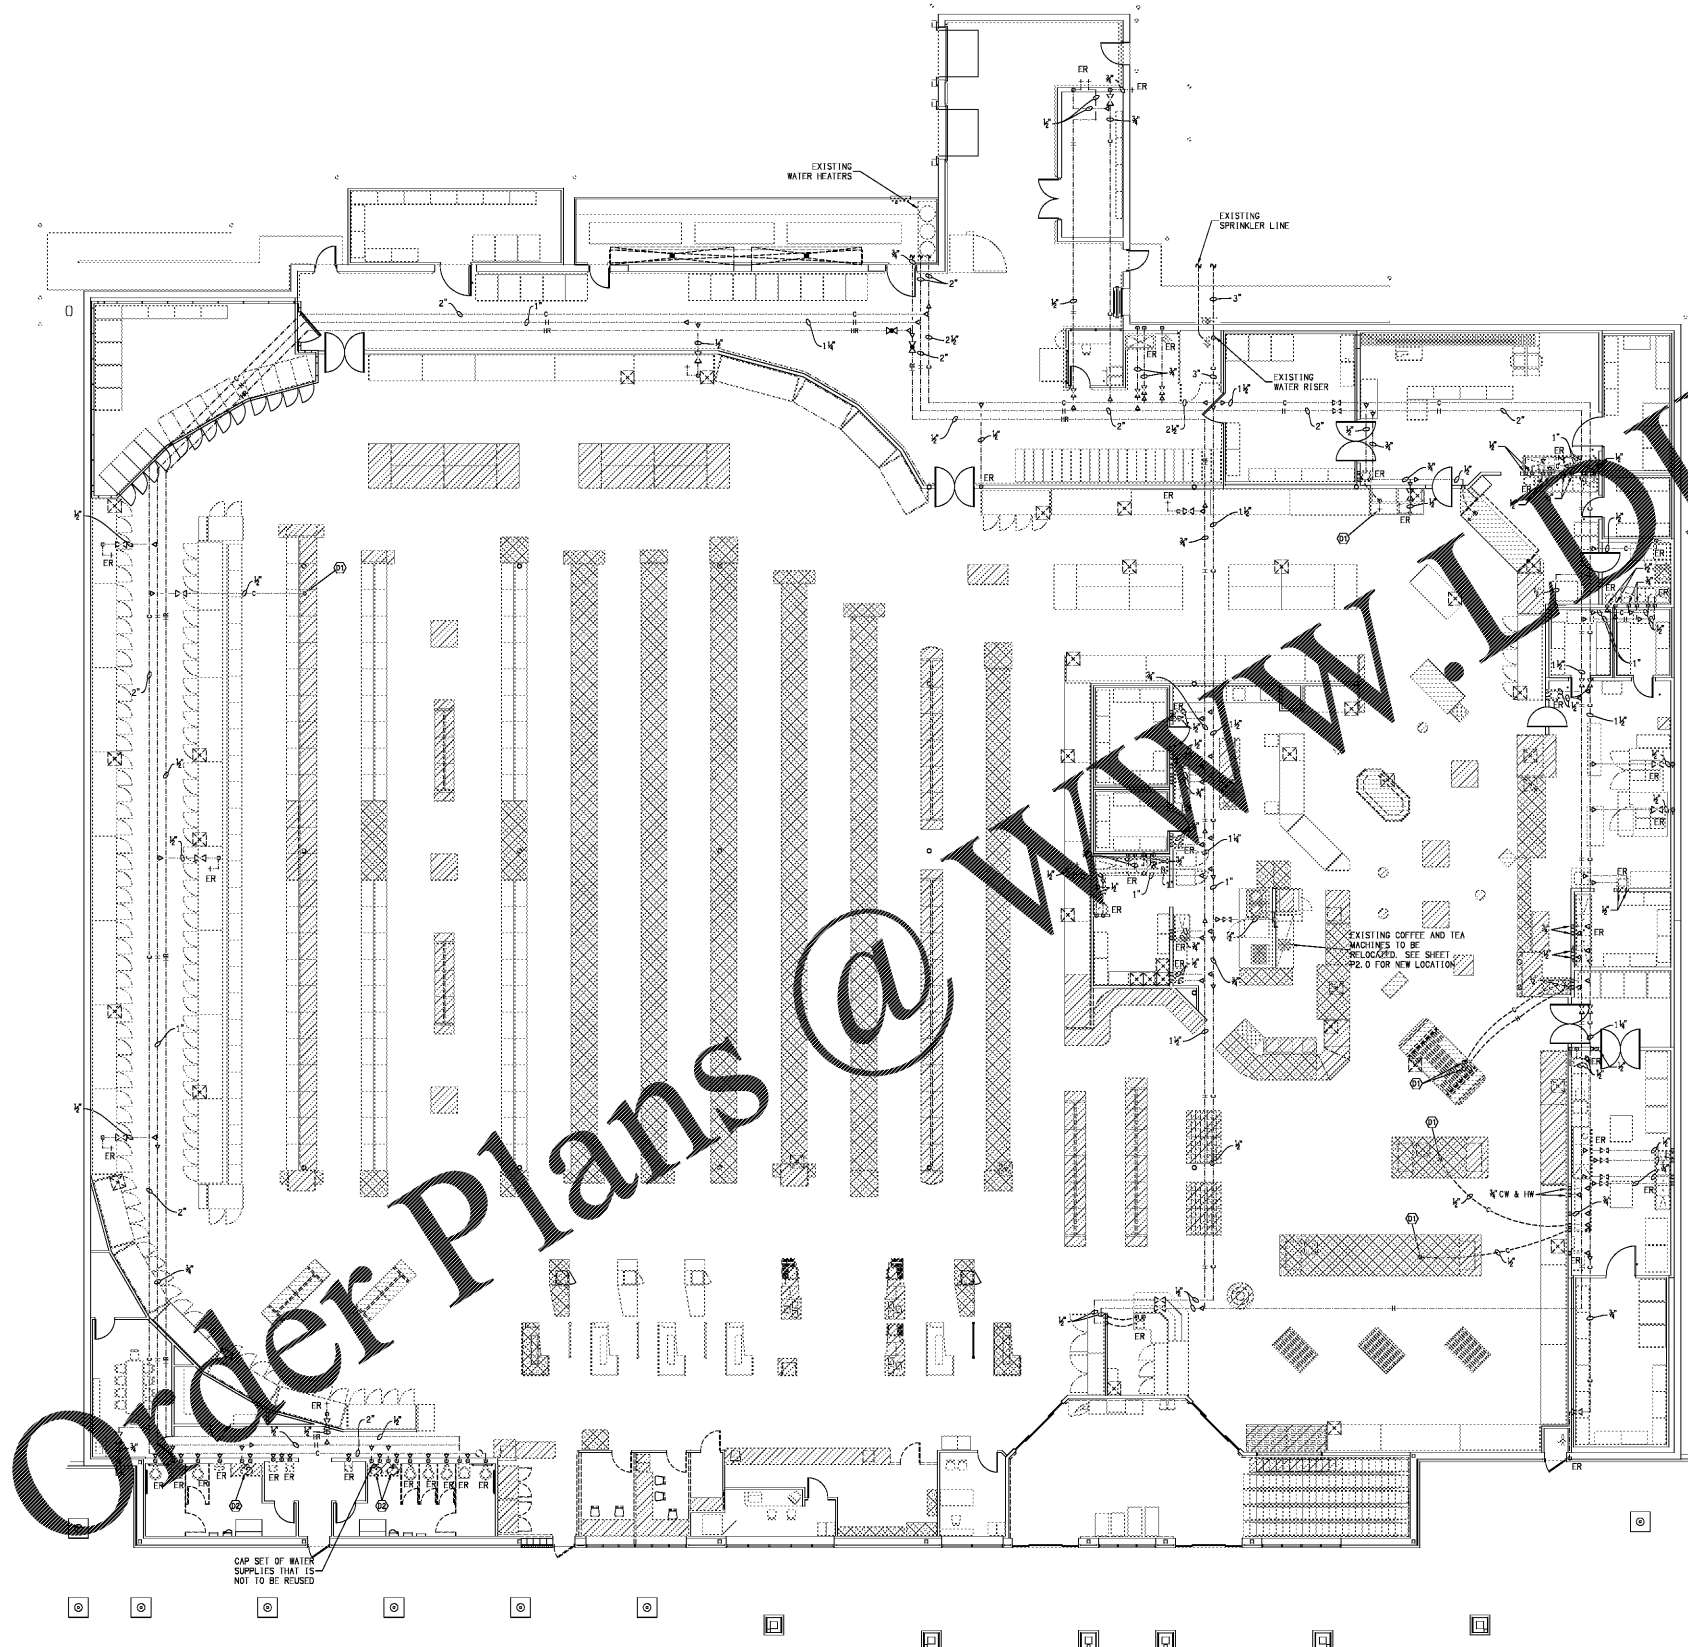


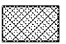

EXISTING WATER LINES SHOWN ARE BASED ON EXISTING DRAWINGS. PLUMBER MUST FIELD VERIFY EXACT LOCATION BEFORE INSTALLING ANY NEW WATER LINES. THIS DRAWING MAY NOT INCLUDE ALL OF THE EXISTING WATER LINES.



WATER DEMO NOTES :

- ① EXISTING PLUMBING FIXTURE TO BE REMOVED. CUT AND CAP WATER LINES OUT OF SIGHT OF FINISHED CONSTRUCTION
- ② EXISTING RESTROOM FIXTURES INDICATED ARE TO BE REMOVED AND REPLACED. SEE SHEET P2.0 FOR NEW WATER PIPING WORK IN RESTROOM AREA.

A) WATER PLAN - DEMOLITION
 DP2.0 SCALE: 3/32" = 1'-0"

 DENOTES EXISTING CASES/SHELVING/SINK THAT ARE TO BE RELOCATED
 DENOTES EXISTING CASES/SHELVING/SINK THAT ARE TO BE REMOVED

Order Plans @

WWW.IDILine.com

bai - ARCHITECTS
 978 Trinity Road - Raleigh, North Carolina 27607 - p919.889.7003 - f919.889.7121 - bai-architects.com
THE USE OF THESE PLANS AND SPECIFICATIONS SHALL BE RESTRICTED TO THE ORIGINAL SITE FOR WHICH THEY WERE PREPARED AND PUBLICATION OF THESE PLANS AND SPECIFICATIONS IN ANY MANNER WITHOUT THE WRITTEN PERMISSION OF BAI ARCHITECTS IS STRICTLY PROHIBITED. VISUAL CONTACT WITH THESE PLANS AND SPECIFICATIONS SHALL CONSTITUTE FRAUDulent INFRINGEMENT OF THESE RESTRICTIONS.

DATE	COMMENTS/REVISIONS
06/01/20	PERMITS PLAN APPROVED
07/17/20	RELEASED FOR BIDDING/CONSTRUCTION

INTERIOR RENOVATION FOR
 STORE # 182 AT
 WALKERTOWN COMMONS
 SHOPPING CENTER
 5180 Reidsville Road
 Walkertown, North Carolina 27081

