

SHEET NOTES
 1. REF SHEET GA1 FOR GROCERY NOTES PERTAINING TO THIS SHEET.
KEYNOTES
 1.52 REFRIGERATED CASE CORNER PROTECTION
 10.44 PROVIDE TACTILE "EXIT" SIGN, REF N1.

SGA Design Group, P.C.
 1437 South Boulder, Suite 550
 Tulsa, Oklahoma 74116
 T 918.587.8800
 F 918.587.8901
 www.sgadesigngroup.com

STIPULATION FOR REUSE
 THIS DRAWING IS THE PROPERTY OF SGA DESIGN GROUP. IT IS TO BE USED ONLY FOR THE PROJECT AND SITE SPECIFICALLY IDENTIFIED HEREIN. IT IS NOT TO BE REPRODUCED, COPIED, REUSED, OR TRANSMITTED IN ANY FORM OR BY ANY MEANS, ELECTRONIC OR MECHANICAL, INCLUDING PHOTOCOPYING, RECORDING, OR BY ANY INFORMATION STORAGE AND RETRIEVAL SYSTEM, WITHOUT THE WRITTEN PERMISSION OF SGA DESIGN GROUP. ANY UNAUTHORIZED REUSE OF THIS DRAWING IS STRICTLY PROHIBITED AND WILL BE PROSECUTED TO THE FULL EXTENT OF THE LAW.

CONSULTANTS

Walmart
 PRATTVILLE, AL
 1903 COBBES FORD RD
 STORE NO. 0465-249
 JOB NUMBER: 2084988 | PHOTO: 188

ISSUE BLOCK

NO.	DESCRIPTION	DATE

CHECKED BY: T/ROR/AVT
 DRAWN BY: NL
 PROTO CYCLE: 01/29/21
 DOCUMENT DATE: 03/11/21


THE RECORD COPY OF THIS DRAWING IS TO BE KEPT AT THE OFFICES OF SGA DESIGN GROUP. THIS ELECTRONIC DOCUMENT IS RELEASED FOR THE PURPOSE OF REFERENCE, COORDINATION, AND/OR FACILITY MANAGEMENT. THIS DRAWING SHALL NOT BE CONSIDERED FINAL OR SEALED BY THE ARCHITECT.

STATE OF ALABAMA
 ARIANE V. TATTERSHALL
 8016
 ARCHITECT
 Ariane Tattershall
 03/31/2021

REAR GROCERY PLAN


SHEET: GA2

- NOTE:**
- REFRIGERATED AND HOT CASES ARE SET. DETAILS AND NOTES FOR DRY WEDGES ARE GENERIC AND INDICATE MINIMUM DESIGN REQUIREMENTS.
 - MATERIAL TO BE 5/8" BLACK PLAS-TEX PANEL BY PARKLAND PLASTICS OR 5/8" BLACK HOPE.
 - USE 3/4" x 3/4" ALUMINUM ANGLE FOR ATTACHMENT OF FIXED PANELS AND SHELVES.
 - ATTACH ANGLE TO PANELS USING #8 x 1 1/2" PAN HEAD SCREWS AT 1" MAX FROM ANGLE EDGES AND 9" MAX OC.
 - PANEL TO PANEL CONNECTIONS USE #6 x 1 1/4" FLAT HEAD SCREWS.
 - USE 9/16" BLACK DOTS TO CONCEAL EXPOSED FASTENERS.
 - CONTINUOUS SEALANT BETWEEN WEDGE AND ADJACENT CASE, REF SPECS.

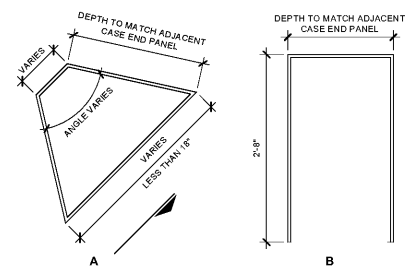

CUSTOMER OR ASSOCIATE FACING

3 FILLER AT SERVICE LINEUP
 1" x 1'-0"

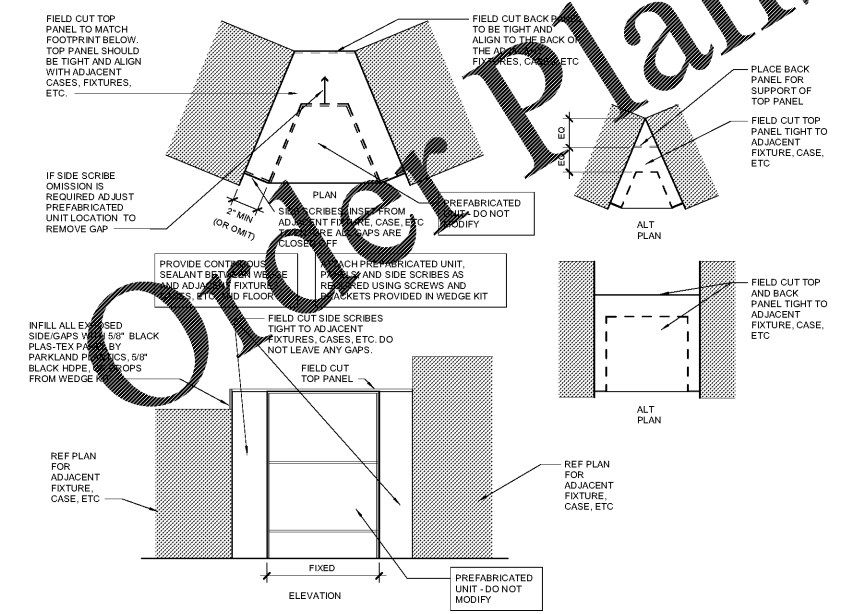

2 WEDGE KIT
 3/4" x 1'-0"

1 REAR GROCERY FLOOR PLAN
 1" = 10'-0"

901 SERVICE DELI
WALLS
 • INSTALL FAUX TILE PANELS, REF 1-GA1.1, FINISH PLAN FOR EXTENTS.
FLOOR
 • ETR.
CEILING
 • REF SHEET SA1 FOR CEILING SCHEDULE.

919 (ALCOVE TO EXIT CORRIDOR)
WALLS
 • PAINT WALLS P131 TO CEILING IF EXISTING OR FULL HEIGHT WHERE OPEN TO STRUCTURE. PAINT PLYWOOD AND WOOD BASE P164 WHERE EXISTING.
FLOOR
 • EC ETR.
CEILING
 • REF SA1 FOR CEILING SCHEDULE.

PATCH AND REPAIR EXISTING DAIRY COOLER CEILING PANELS AND PROVIDE TRIM AS NECESSARY. COORDINATE EXTENT OF REPAIR WITH WALMART REFRIGERATION INSPECTOR.

CONTRACTOR TO NOTIFY THE WALMART CONSTRUCTION MANAGER IF ANY EXISTING TO REMAIN BOXES DO NOT HAVE EDGE PROTECTION NETTING INSTALLED ABOVE THE WALK-IN BOXES PRIOR TO COMMENCEMENT OF THE PROJECT.

WWW.DIline.com