

City of Asheville Parks & Recreation
**DR. WESLEY GRANT SR.
 CENTER EXPANSION**


285 LIVINGSTON STREET
 ASHEVILLE, NC 28801

OWNER

CLARK NEXSEN

301 COLLEGE STREET, SUITE 300
 ASHEVILLE, NORTH CAROLINA 28801
 828-252-0606

CLARK NEXSEN LICENSE NUMBER: C-14128

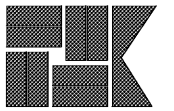

KLOESEL
 Engineering, PA
 License C-1207
 8 Magnolia Avenue, Suite 100
 Asheville, North Carolina 28801
 (828) 255-0780

PROFESSIONAL SEAL



DATE

03.12.21

CONSTRUCTION DOCUMENTS

REVISIONS

NO.	DATE	DESCRIPTION

BY: PLO


SHEET

FOUNDATION PLAN

S101

DATE: 03/12/21
 DRAWN: SKM
 REVIEW: MRP

CN 7904-A

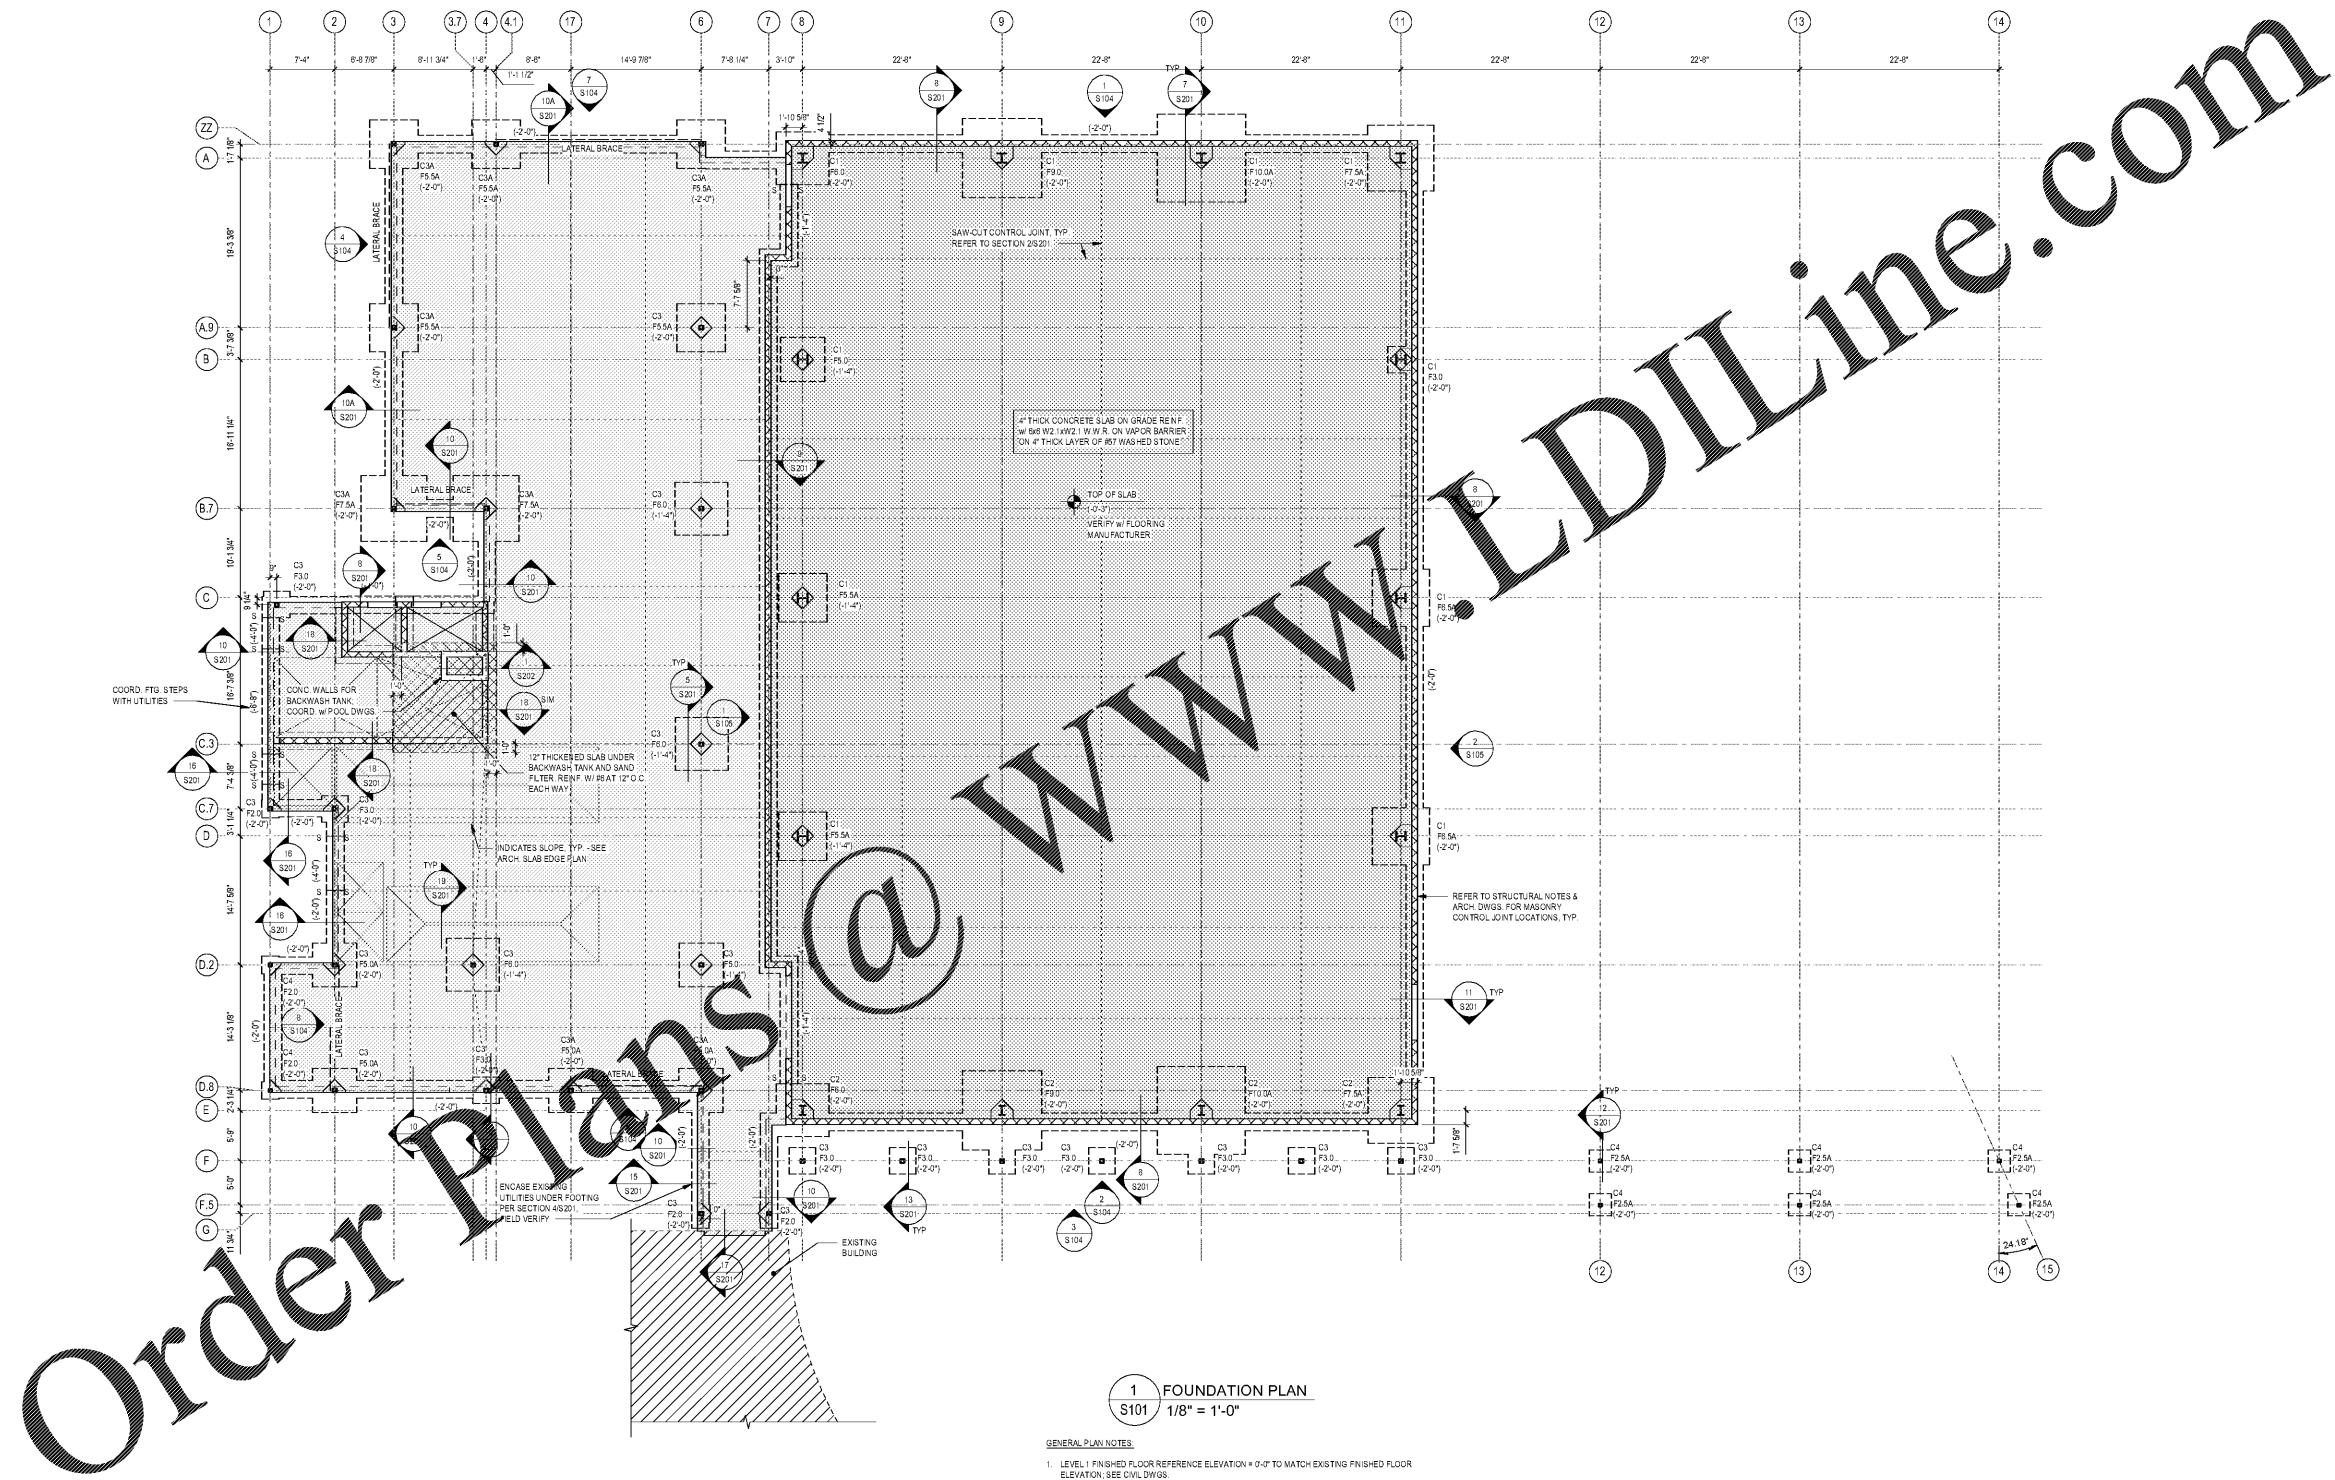

1 FOUNDATION PLAN
 S101 1/8" = 1'-0"

- GENERAL PLAN NOTES:
- LEVEL 1 FINISHED FLOOR REFERENCE ELEVATION +0'-0" TO MATCH EXISTING FINISHED FLOOR ELEVATION; SEE CIVIL DWGS.
 - (K*) DENOTES TOP OF FOOTING REFERENCE ELEVATION.
 - Ⓢ DENOTES A FOOTING STEP. SEE US201.
 - SEE SHEET S301 FOR MINIMUM SEISMIC REINFORCEMENT REQUIREMENTS.
 - SEE SHEET S201 FOR STRUCTURAL NOTES.
 - SEE SHEET S201 FOR FOOTING AND COLUMN SCHEDULES.
 - SEE ARCHITECTURAL DRAWINGS FOR THE LOCATIONS AND EXTENT OF DERESSED SLABS.
 - SEE ARCHITECTURAL DRAWINGS FOR THE LOCATIONS OF ALL CONSTRUCTION AND CONTROL JOINTS FOR EXTERIOR SLABS AND WALKS.

Order Plans @ WWW.EDILine.com

S:\Projects\19_03_19_144_208_252\20190703 - 20190806\20190806_04\711255E\FAC\CLT\TSS_S101.dwg