


3/11/2021 4:45:36 PM
C:\Users\dmr\OneDrive\Documents\7504_Southside Facilities_P19_Drinal_Rodríguez\clarknexsen.com\nt

Order Plans @ www.LDILine.com

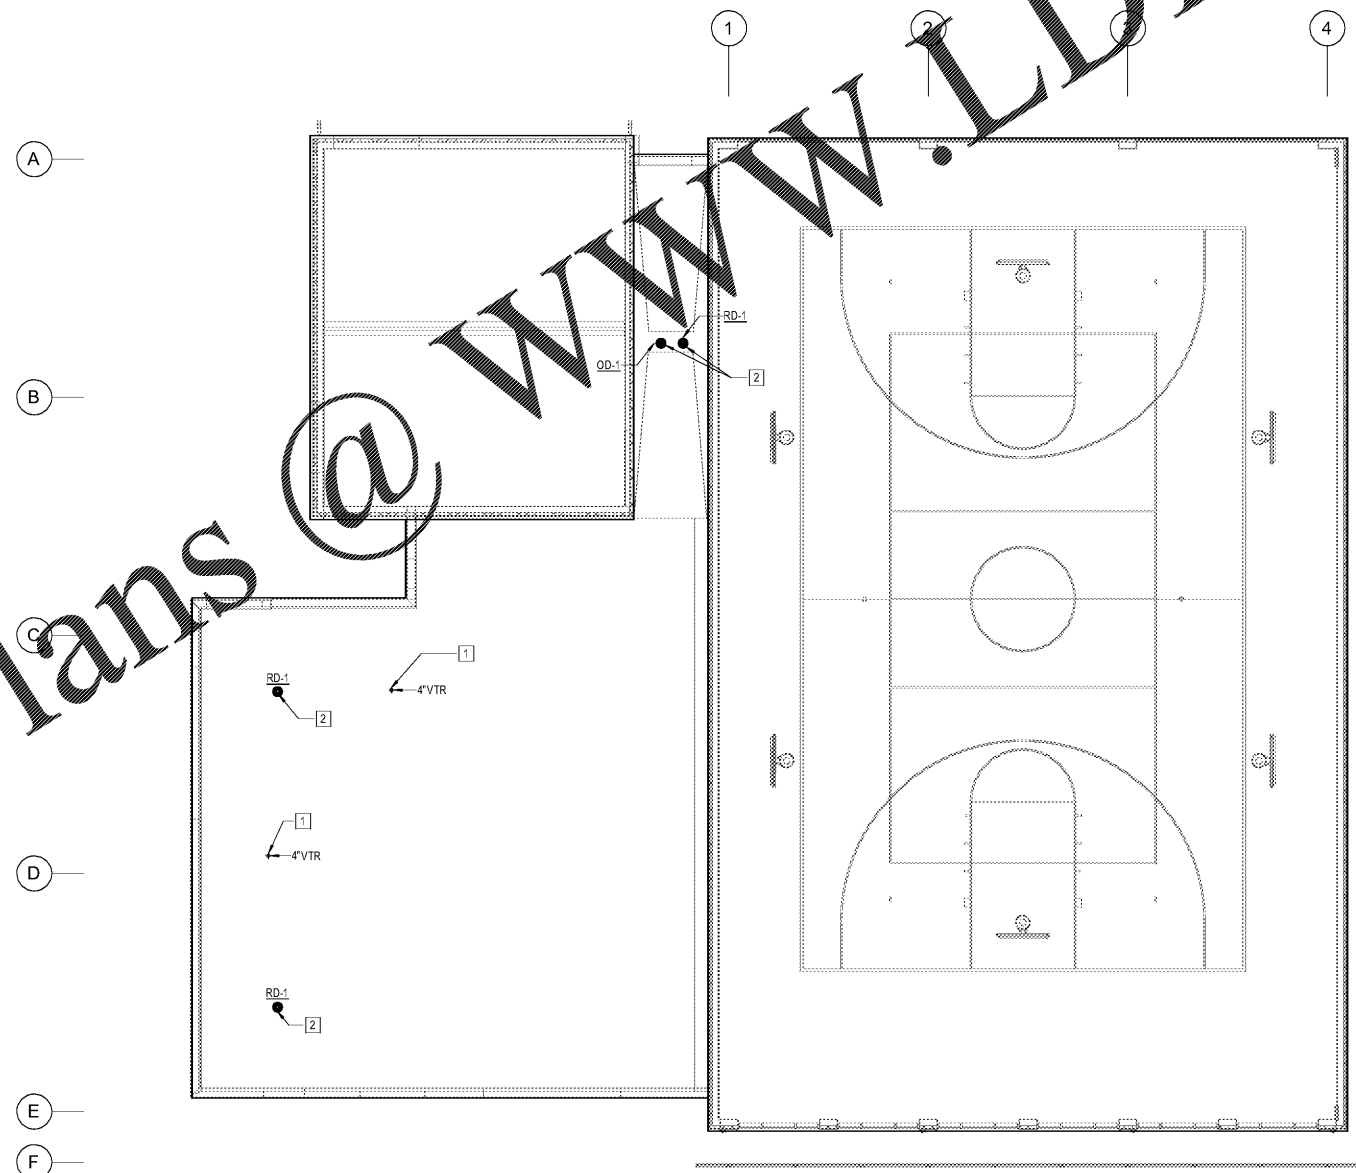

ROOF PLAN
1/8" = 1'-0"


GENERAL NOTES

1. THESE DRAWINGS ARE DIAGRAMMATIC ONLY AND ARE NOT TO BE SCALED. FIELD VERIFY ALL DIMENSIONS, PIPE SIZES, AND INVERTS REFER TO ARCHITECTURAL SHEETS FOR DIMENSIONS AND LOCATIONS OF ALL PLUMBING FIXTURES AND EQUIPMENT.
2. ALL DOMESTIC COLD WATER SUPPLY PIPING, DOMESTIC HOT WATER SUPPLY PIPING, DOMESTIC HOT WATER RETURN PIPING, ROOF DRAIN BODIES, OVERFLOW ROOF DRAIN BODIES, 1" OF VERTICAL RAIN LEADER PIPING FROM DRAINS, AND ALL HORIZONTAL STORM WATER PIPING MUST BE INSULATED AND IDENTIFIED PER SPECIFICATIONS.
3. PROVIDE SLEEVES AND FIRE RATED ASSEMBLIES FOR ALL PENETRATIONS OF FIRE RATED FLOORS AND WALLS. REFER TO ARCHITECTURAL SHEETS FOR FIRE RATED ASSEMBLY DETAILS AND FIRE RATED FLOOR AND WALL DESIGNATIONS.

KEY NOTES

1. COORDINATE VTR LOCATION WITH HVAC CONTRACTOR. VTR MUST BE MINIMUM 15' FROM ALL AIR INTAKE POINTS.
2. COORDINATE RD-1 AND OD-1 LOCATIONS WITH ROOFING CONTRACTOR. RD-1 AND OD-1 MUST BE IN ROOF LOW POINTS.

GRAPHIC SCALE(S)

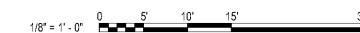

City of Asheville Parks & Recreation
**DR. WESLEY GRANT
CENTER EXPANSION**

285 LIVINGSTON STREET
ASHEVILLE, NC 28801

DESIGNER

CLARK NEXSEN

333 FAYETTEVILLE STREET, SUITE 1000
RALEIGH, NORTH CAROLINA 27601
919-828-1876

CLARK NEXSEN LICENSE NUMBER: C-1028

PROFESSIONAL SEAL



SUBMITTAL

03.12.2021

CONSTRUCTION DOCUMENTS

REVISIONS

NO.	DESCRIPTION

KEY PLAN

SHEET

ROOF PLAN

PL104

DESIGN: DKB
DRAWN: DLR
REVIEW: WAW

CN 7904-A