

REVISIONS

Date 1-17-2021  
Date 3-23-2021



THIS DOCUMENT, THE IDEAS AND DESIGNS INCORPORATED HEREIN, AS AN INSTRUMENT OF PROFESSIONAL SERVICE, IS THE PROPERTY OF WYNN L. WARNER ARCHITECT AND IS NOT TO BE USED, IN WHOLE OR IN PART, FOR ANY OTHER PROJECT WITHOUT THE WRITTEN APPROVAL OF WYNN L. WARNER ARCHITECT.

WYNN L. WARNER ARCHITECT  
5292 CAMDEN LAKE PARKWAY  
ACWORTH, GA 30101  
(770) 365-6638


Sai Ram Consultants, Inc. (Structural Engineers)  
1230 Nash Lee Drive,  
Lilburn GA 30047  
Ph: 678-409-0405  
Ph: 404-456-3556  
mskukata@gmail.com  
www.sai-ram-structural-engineers.com

DUNKIN DONUTS  
3020 FIVE FORKS TRICKUM ROAD  
LILBURN, GA 30047

Drawn By: WLM  
Checked By: MSK  
Date: NOVEMBER 23, 2019  
Job No.: 2019-113  
Drawing Number


S02

RELEASED FOR CONSTRUCTION

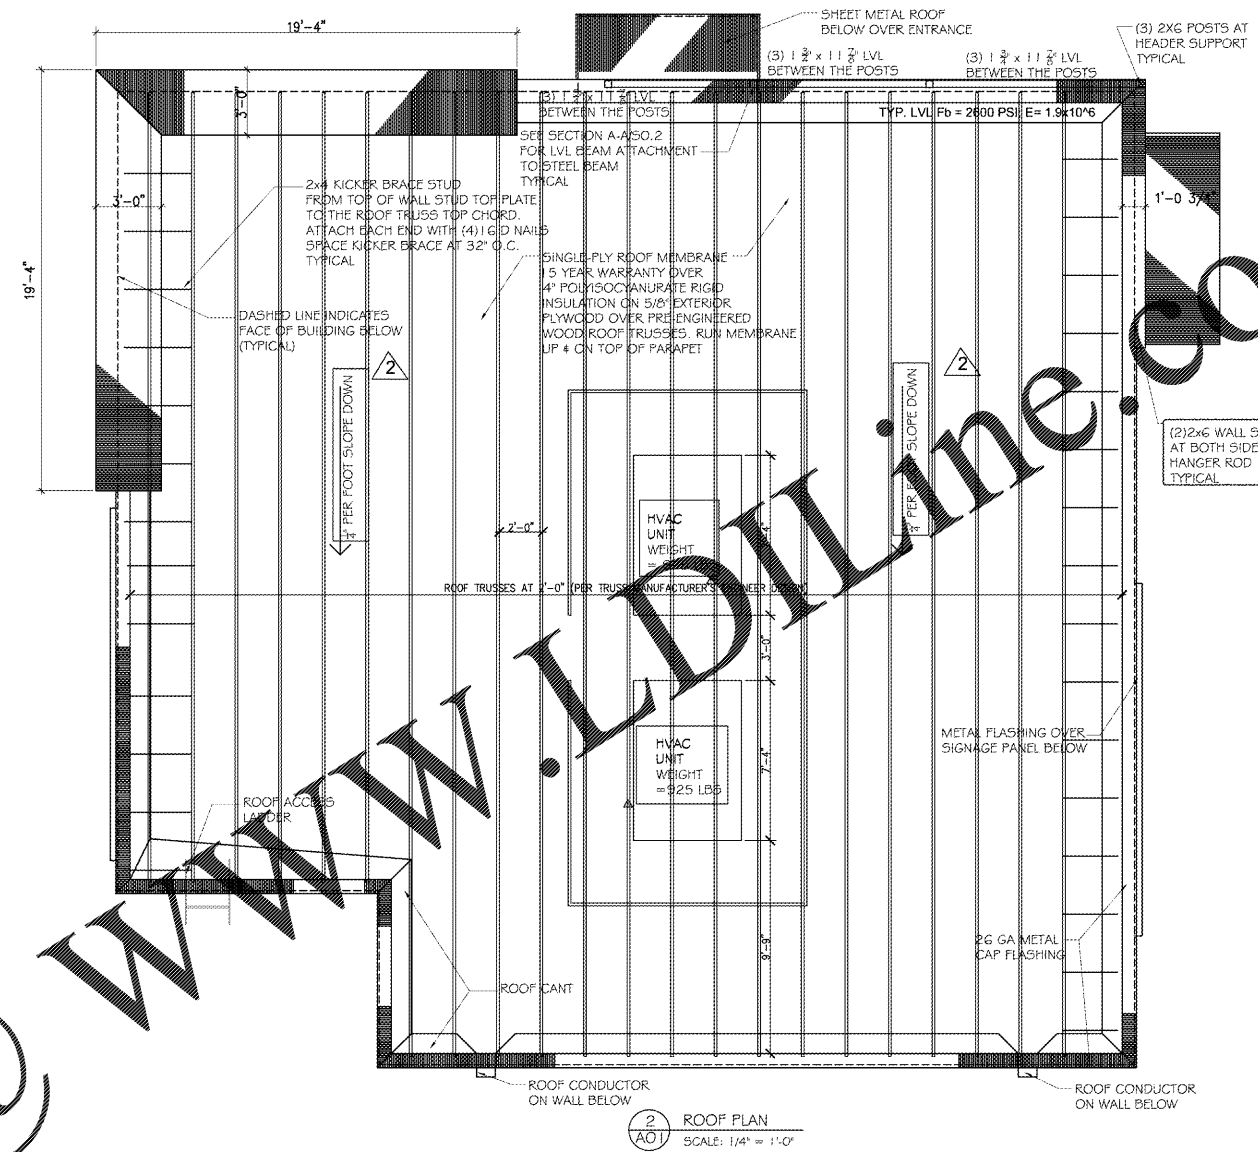

2  
A01 ROOF PLAN  
SCALE: 1/4" = 1'-0"

NOTE: ROOF TRUSSES ARE TO BE DESIGNED FOR ADDITIONAL WEIGHT DUE TO HVAC UNITS AND KITCHEN HOODS. VERIFY MECHANICAL DRAWINGS FOR UNIT WEIGHTS.  
EACH FLAT ROOF STRUCTURE WITH SLOPE LESS THAN ONE FOURTH (1/4) VERTICAL PER FOOT. HORIZONTAL IS TO BE DESIGNED FOR PONDING TO ENSURE THE STABILITY IN THE SUPPORT OF THE RAINWATER LOADS.

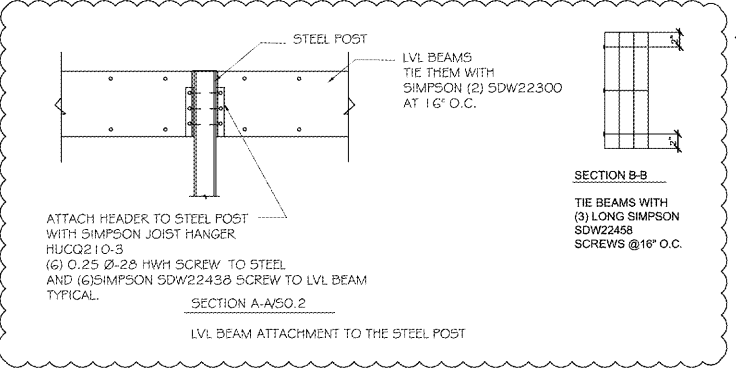

NAILING SCHEDULE	
LOCATION	ROOF
PERIMETER OF THE BUILDING	10d @ 4" o.c.
PANEL EDGES	10d @ 4" o.c.
CONT. PANEL JOINT	10d @ EA TRUSS
IN FIELD	PARALLEL TO TRUSS - 10d @ 6" o.c. PERP. TO TRUSS - 10d @ EA TRUSS

Order Plans @ WWW.LDLINE.COM