




SPRINKLER NOTES:

1. THE BUILDING SHALL BE COMPLETELY PROTECTED WITH A SPRINKLER SYSTEM INSTALLED IN ACCORDANCE WITH NFPA 13 AND STATE BUILDING CODE. REFER TO DRAWING FOR FIRE PROTECTION RISER. REFER TO SPECIFICATIONS BOOK FOR ADDITIONAL INFORMATION.
2. PROVIDE SHIELDING FOR ELECTRICAL PANELS ELECTRICAL/MECHANICAL ROOMS. VERIFY EXACT LOCATIONS IN FIELD. COORDINATE WITH ELECTRICAL PANEL LOCATIONS.
3. SPRINKLER CONTRACTOR TO COORDINATE WITH LOCAL FIRE MARSHAL LOCATION AND TYPE OF FIRE DEPARTMENT CONNECTION ON PROJECT. REFER TO DETAIL 6/FP1.0.
4. SPRINKLER CONTRACTOR SHALL PROVIDE HYDRAULIC CALCULATIONS AND DRAWINGS TO ENGINEER AND LOCAL AUTHORITY FOR APPROVAL.
5. COORDINATE SPRINKLER LAYOUT WITH DUCTWORK, PIPING, CONDUITS, LIGHT FIXTURES, EXIT SIGNS, BEAMS AND VARIED CEILING HEIGHTS TO AVOID OBSTRUCTIONS. PROVIDE ADDITIONAL SPRINKLERS AS REQUIRED. REFER TO 2/FP1.0 FOR ADDITIONAL INFORMATION.

tmm
architect
Matthew P. Messeri, OIA
2019
8719Ais New York 14203
716 883 4245
www.tmmarchitect.com

THIS DRAWING IS THE PROPERTY OF TMM ARCHITECT. IT IS TO BE USED ONLY FOR THE PROJECT AND SITE SPECIFICALLY IDENTIFIED HEREON. IT IS NOT TO BE REPRODUCED, COPIED, OR TRANSMITTED IN ANY FORM OR BY ANY MEANS, ELECTRONIC OR MECHANICAL, INCLUDING PHOTOCOPYING, RECORDING, OR BY ANY INFORMATION STORAGE AND RETRIEVAL SYSTEM. WITHOUT THE WRITTEN PERMISSION OF TMM ARCHITECT, ANY SUCH REPRODUCTION OR TRANSMISSION IS STRICTLY PROHIBITED.

LIFE STORAGE, INC.
Life Storage #497
5800 Brookshire Blvd. · Charlotte, NC 28216

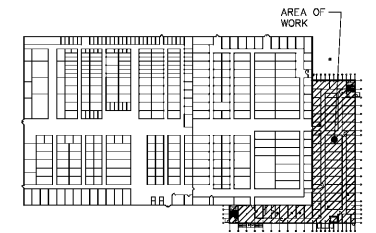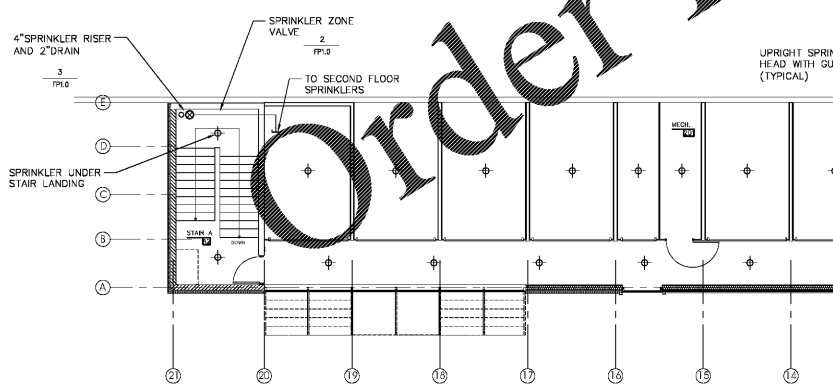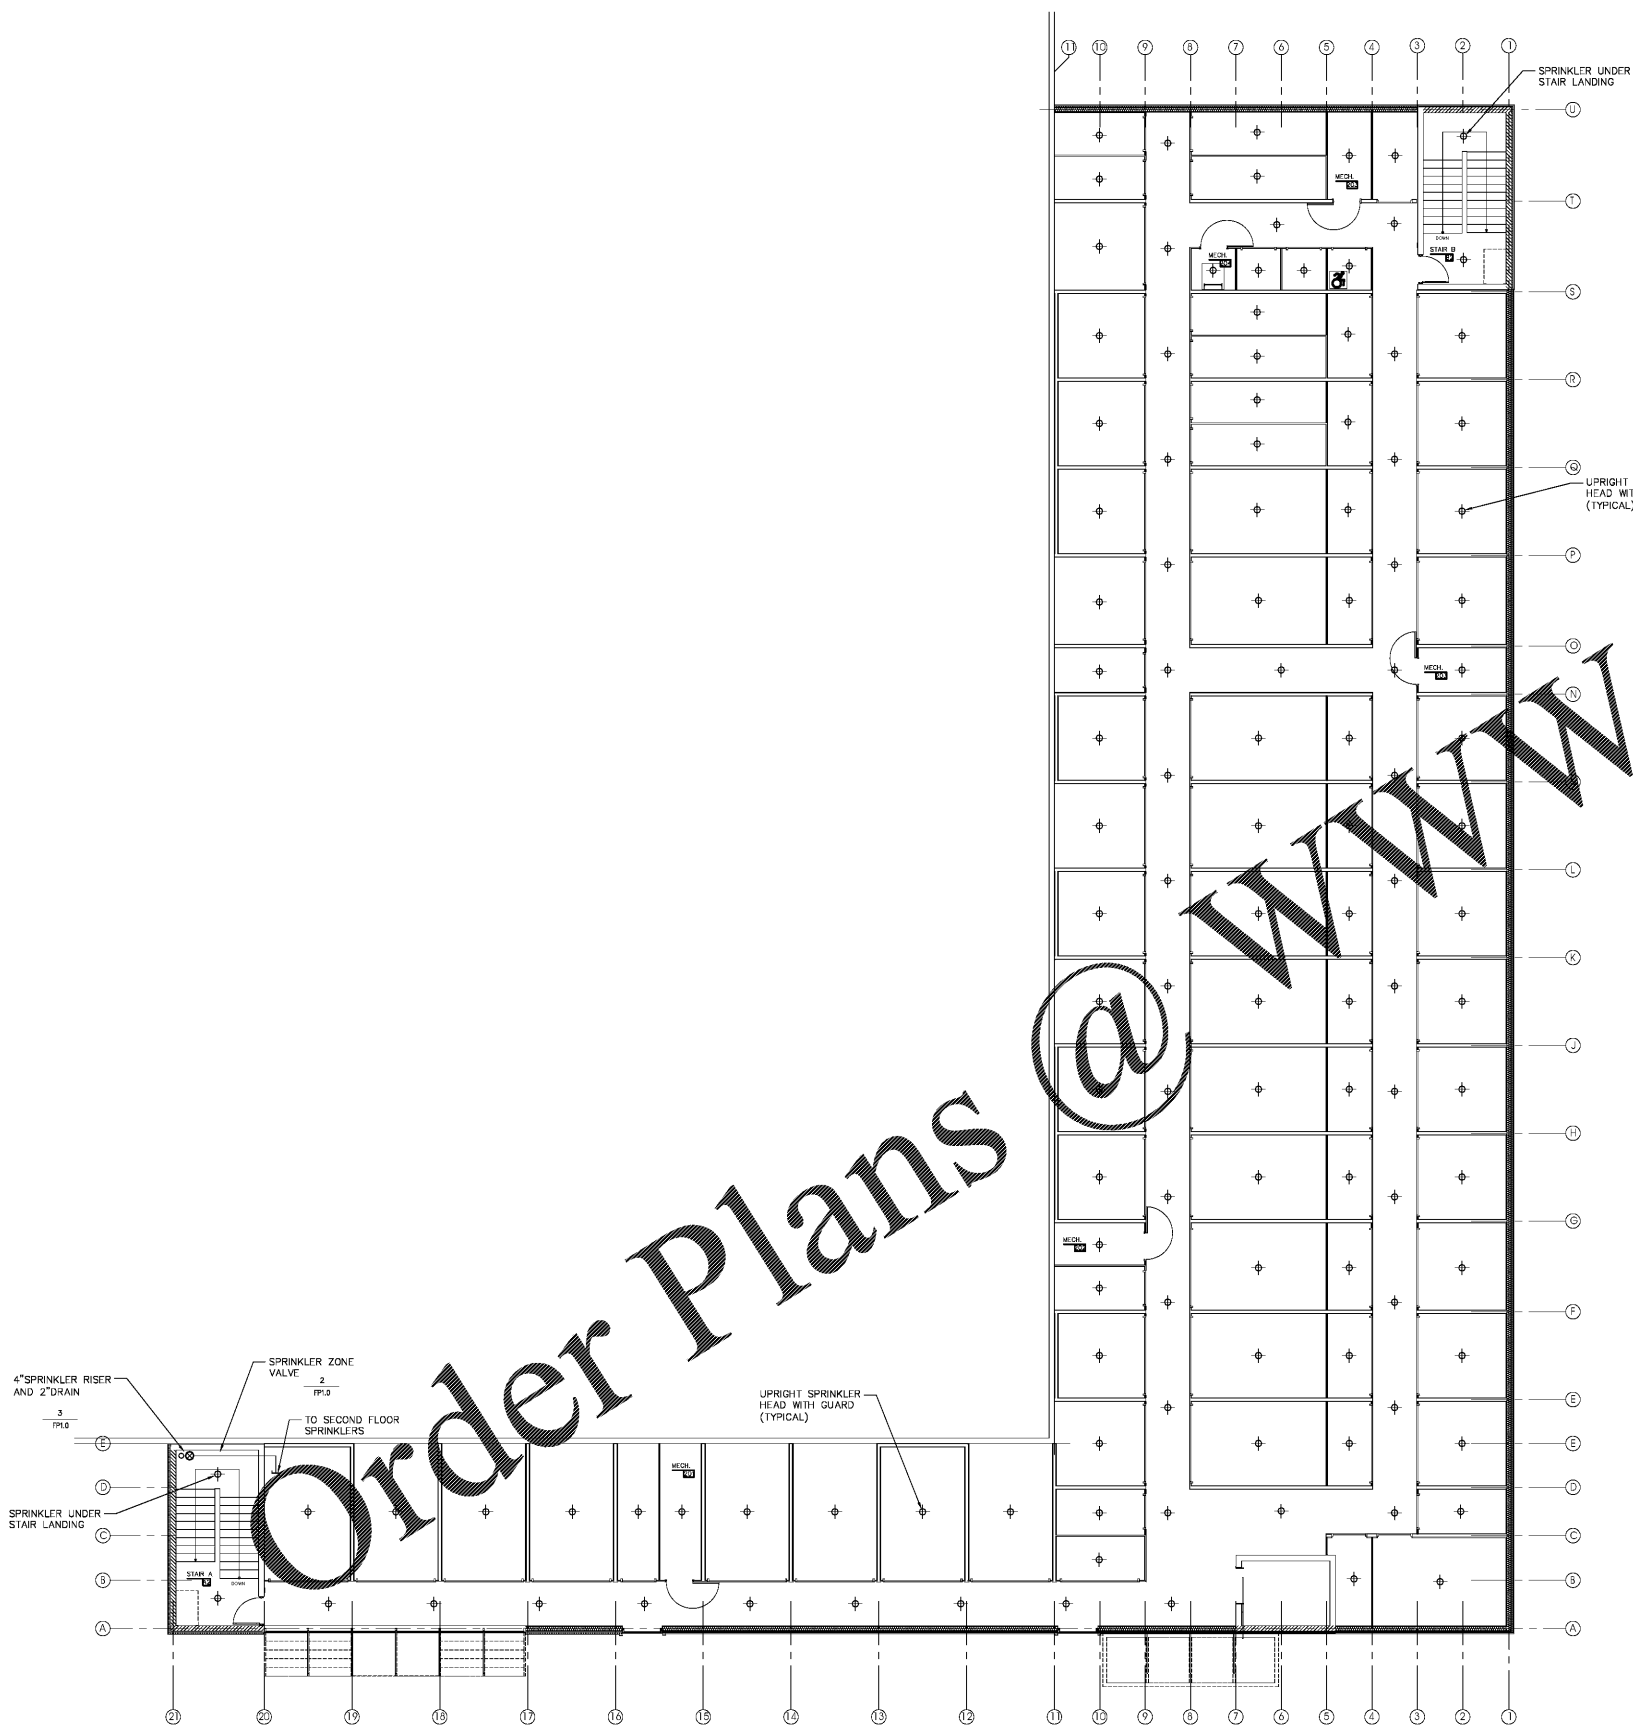

1 SECOND FLOOR PLAN
FP3.0 SCALE: 1/8" = 1'-0"

KEY PLAN
SCALE: NONE

KEVIN R. O'DONNELL, PE
10225 Main Street
Clarence, New York 14031
Phone: (716) 803-8787
Fax: (716) 407-0552 Project # 20-11-02

ISSUE	DATE	REVISIONS
1	11 FEB 2021	ISSUED FOR CLIENT REVIEW
2	18 MAR 2021	ISSUED FOR BID
3		

SECOND FLOOR PLAN	KVD REF NUMBER:
SCALE: AS NOTED	FP3.0
DATE: 14 SEP 2020	US NUMBER: 3771