



Member of the
American Institute of
Architects


THIS DRAWING IS THE PROPERTY OF DICKINSON ARCHITECTS, P.C. AND IS NOT TO BE REPRODUCED OR COPIED IN WHOLE OR IN PART OR USED FOR FURNISHING INFORMATION TO OTHERS OR FOR OTHER PURPOSES UNLESS PERMITTED IN THE INTEREST OF DICKINSON ARCHITECTS, P.C. AND IS TO BE RETURNED UPON REQUEST TO DICKINSON ARCHITECTS, P.C.

PROJECT TITLE:
**SRP
BRANCH
BANK**



REVISIONS

REV #	DATE	APRVD BY	REVISION
1	03/17/21	NDH	ISSUE FOR PERMIT

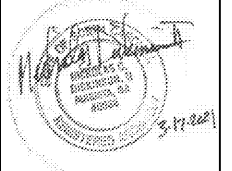

DA PROJECT NUMBER & NAME:


2092

DRAWING TITLE:


**EXTERIOR
ELEVATIONS**

DRAWING NO:

A202

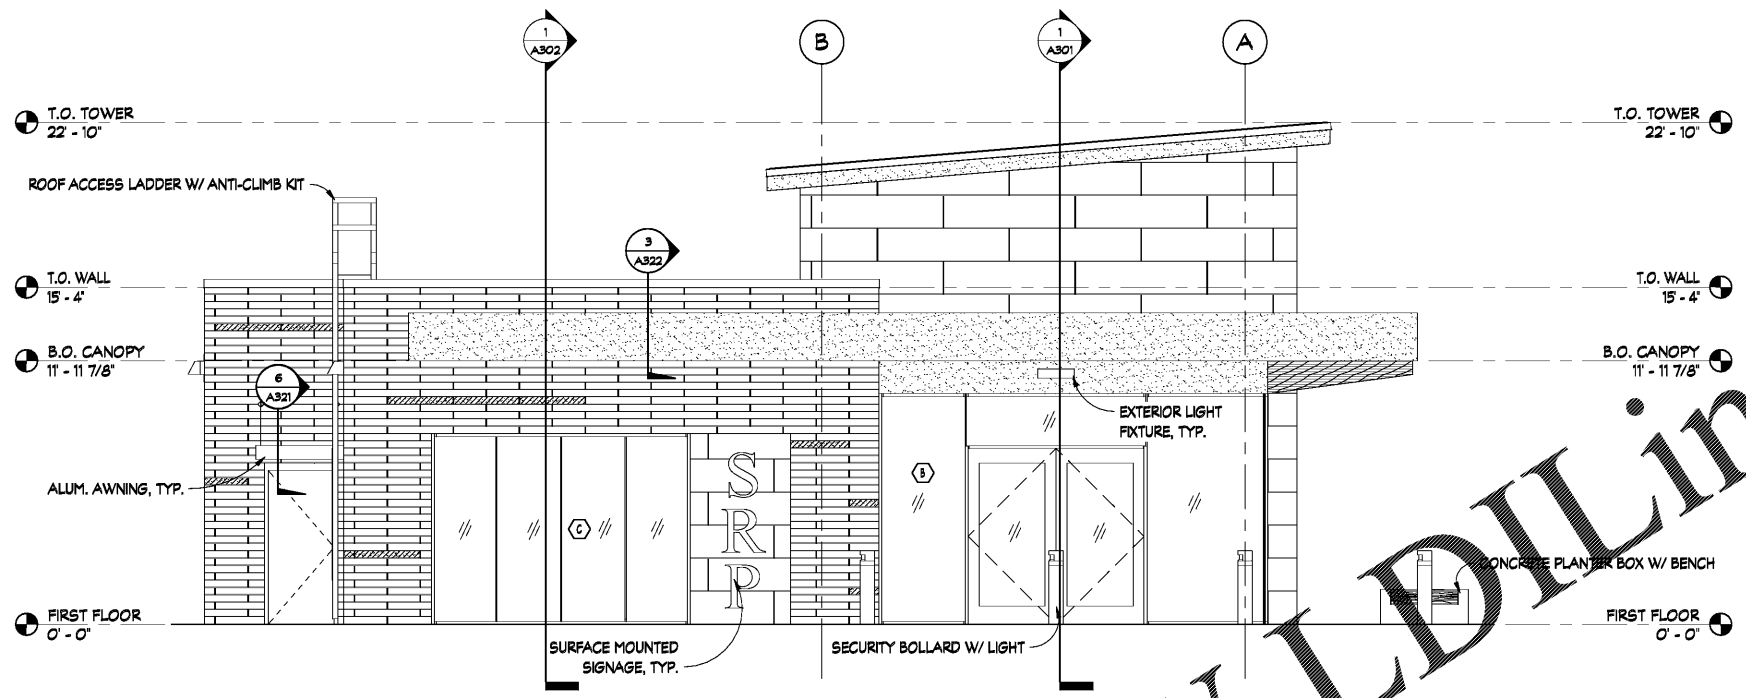


1 SOUTH ELEVATION
SCALE: 1/4" = 1'-0"

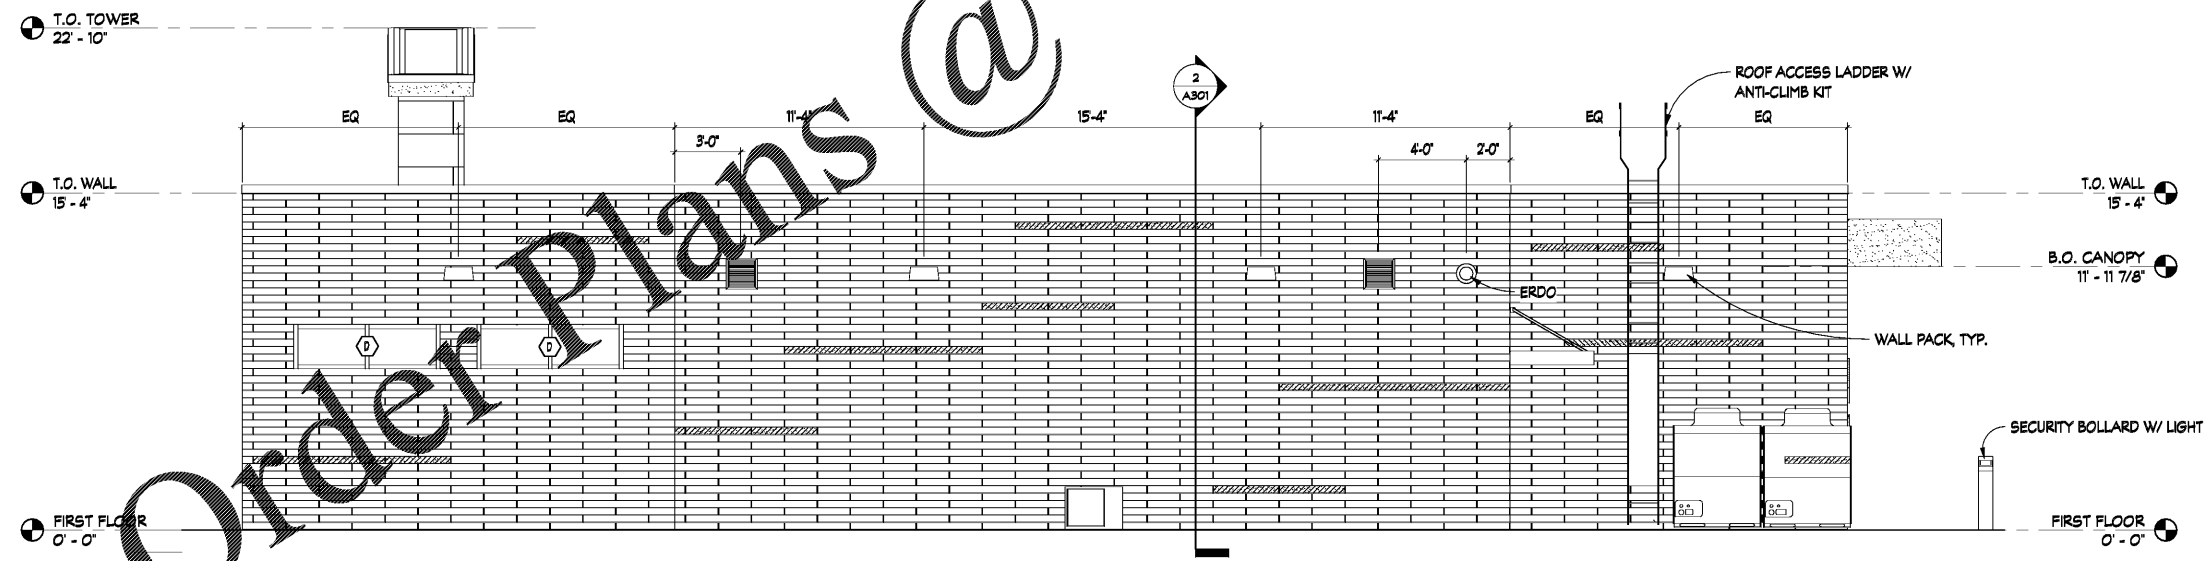



2 WEST ELEVATION
SCALE: 1/4" = 1'-0"

EXTERIOR FINISH KEY

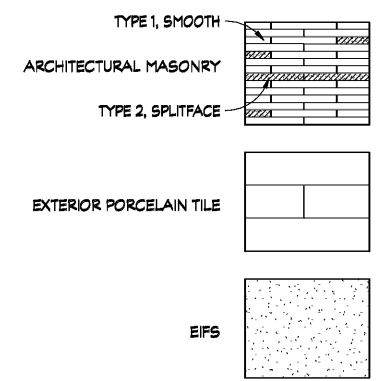

ADDITIVE ALTERNATES

ADDITIVE ALTERNATE #2: PROVIDE ARCHITECTURAL MASONRY (BT-2/BT-3) AS SPECIFIED IN SECTION 04 7200 IN LIEU OF CLAY MASONRY (BT-1) AS SPECIFIED IN SECTION 04 2000.

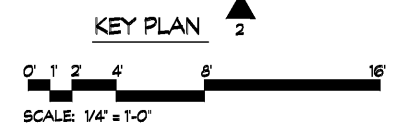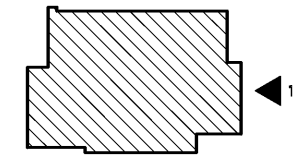

Order Plans @ www.LDILine.com

www.LDILine.com