




D
C
B
A

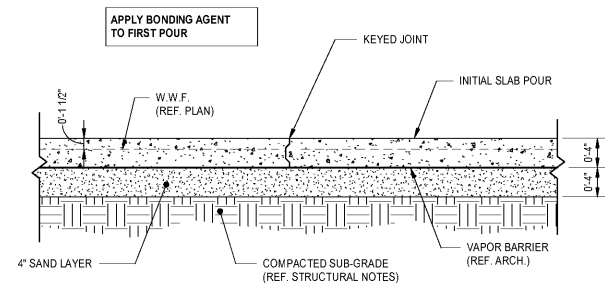

1 SLAB CONTROL JOINT DETAIL
S211 SCALE: 1" = 1'-0"

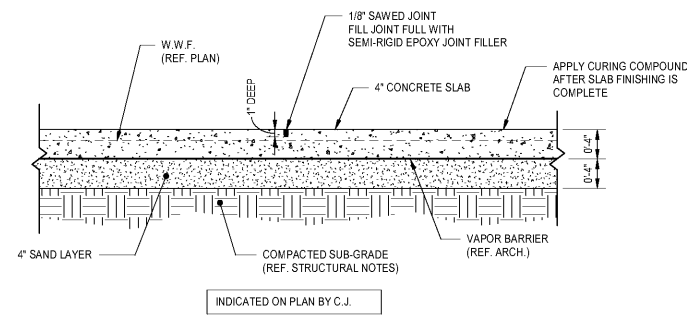


2 SLAB CONTROL JOINT DETAIL
S211 SCALE: 1" = 1'-0"

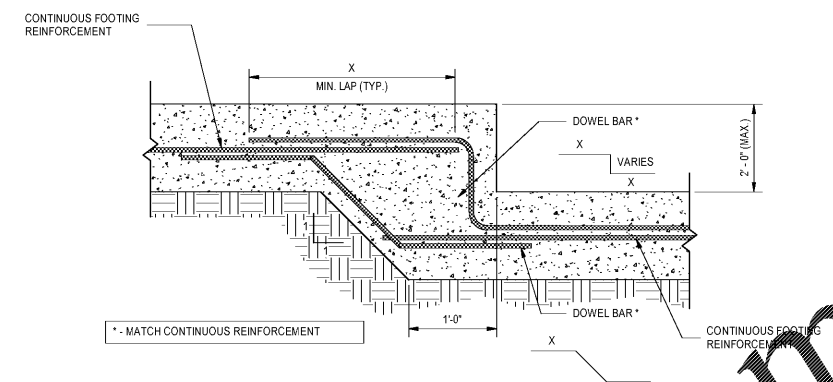


3 FOOTING STEP
S211 SCALE: 1" = 1'-0"

NOTE: IT IS CONTRACTOR'S RESPONSIBILITY TO DETERMINE THE NUMBER, LOCATION, AND EXTENT OF ALL STEP FOOTINGS REQUIRED TO COORDINATE WITH SITE CONDITIONS, UTILITIES AND OTHER PROJECT REQUIREMENTS.

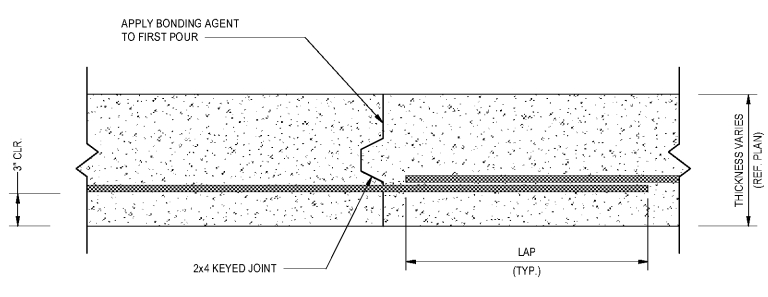


4 CONST. JOINT FOR CONT. FOOTING
S211 SCALE: 1 1/2" = 1'-0"

NOTE: REF. FOOTING SCHEDULE ON FOUNDATION PLAN FOR SIZE AND SPACING OF CONTINUOUS REINFORCING

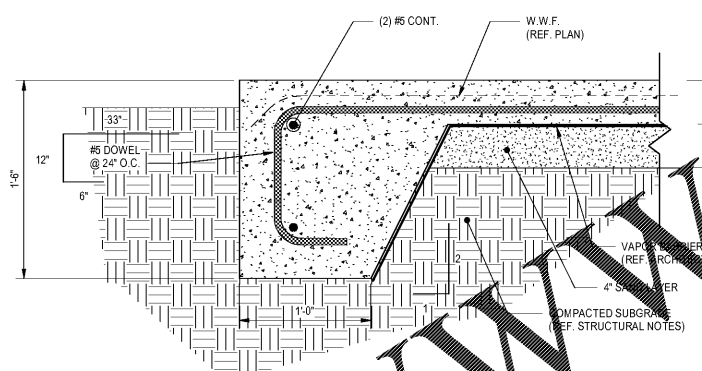


5 TURNDOWN SLAB
S211 SCALE: 1 1/2" = 1'-0"

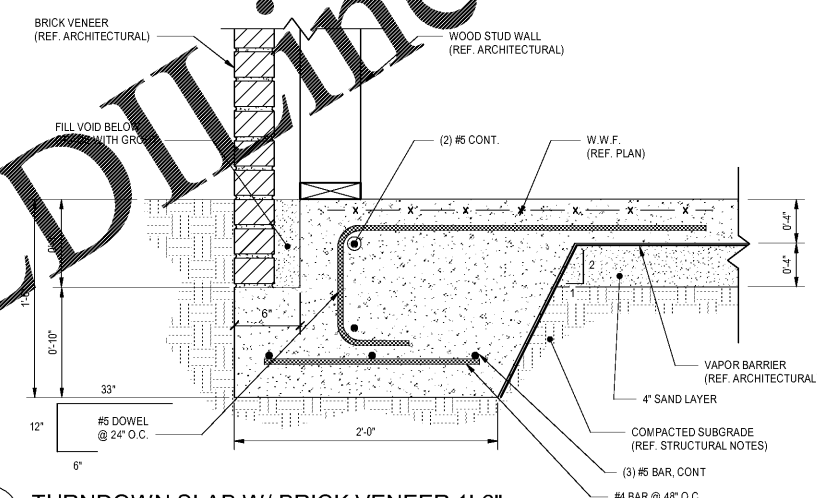


6 TURNDOWN SLAB W/ BRICK VENEER 1'-6"


S211 SCALE: 1 1/2" = 1'-0"

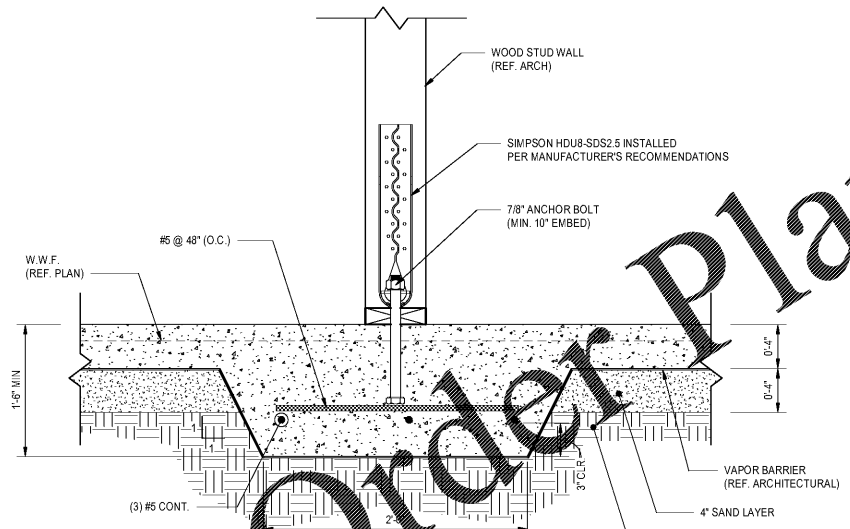

7 THICKENED SLAB @ SHEAR WALL
S211 SCALE: 1 1/2" = 1'-0"

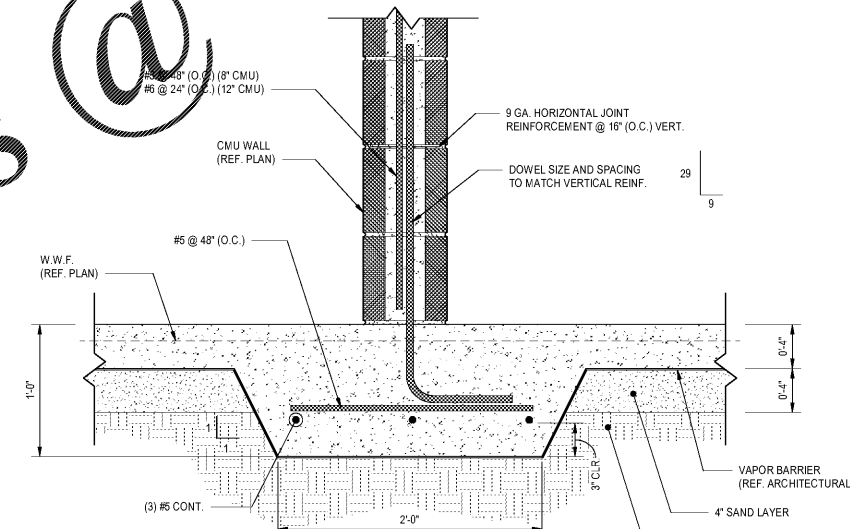

8 THICKENED SLAB @ CMU WALL
S211 SCALE: 1 1/2" = 1'-0"

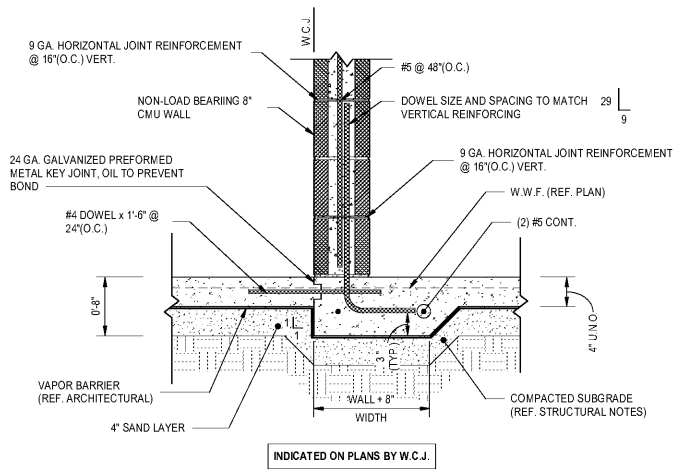

9 WALL CONTROL JOINT
S211 SCALE: 1" = 1'-0"

dickinson ARCHITECTS
Architecture Interior Design Planning
771 Broad Street Suite 200
Augusta, Georgia 30901
(706) 722-7488
mail@dickinsonarchitects.com
www.dickinsonarchitects.com

Member of the American Institute of Architects

THIS DRAWING IS THE PROPERTY OF DICKINSON ARCHITECTS, P.C., AND IS NOT TO BE REPRODUCED OR COPIED IN WHOLE OR IN PART OR USED FOR ANY OTHER PURPOSE DEPENDANT ON THE INTEREST OF DICKINSON ARCHITECTS, P.C., AND IS TO BE RETURNED UNREQUESTED.

PROJECT TITLE:
SRP BRANCH BANK

REVISIONS

REV #	DATE	APRVD BY	REVISION
1	03-19-21		ISSUED FOR PERMIT

Professional Engineer Seal
No. 36808
3/17/21
W. CHARLES WELLS

DA PROJECT NUMBER & NAME:
2020-0522
DRAWING TITLE:
TYPICAL CONCRETE DETAILS
DRAWING NO:
S211

CRANSTON ENGINEERING
ENGINEERS - PLANNERS - SURVEYORS
452 Ellis Street, Augusta, Georgia 30901
Telephone 706-722-1588
CranstonEngineering.com