




126 TICHENOR AVE
AUBURN, AL 36830
334.887.7010

IN ASSOCIATION WITH:




Mechanics • Electrical • Plumbing
1100 South College Street
Auburn, AL 36832
P: (334) 829-8858 F: (334) 829-8899
www.Conway-Owen.com

SEALS & SIGNATURES:

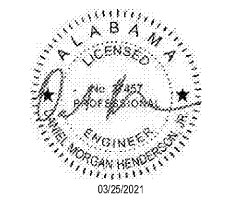

REV	DESCRIPTION	DATE

Order Plans

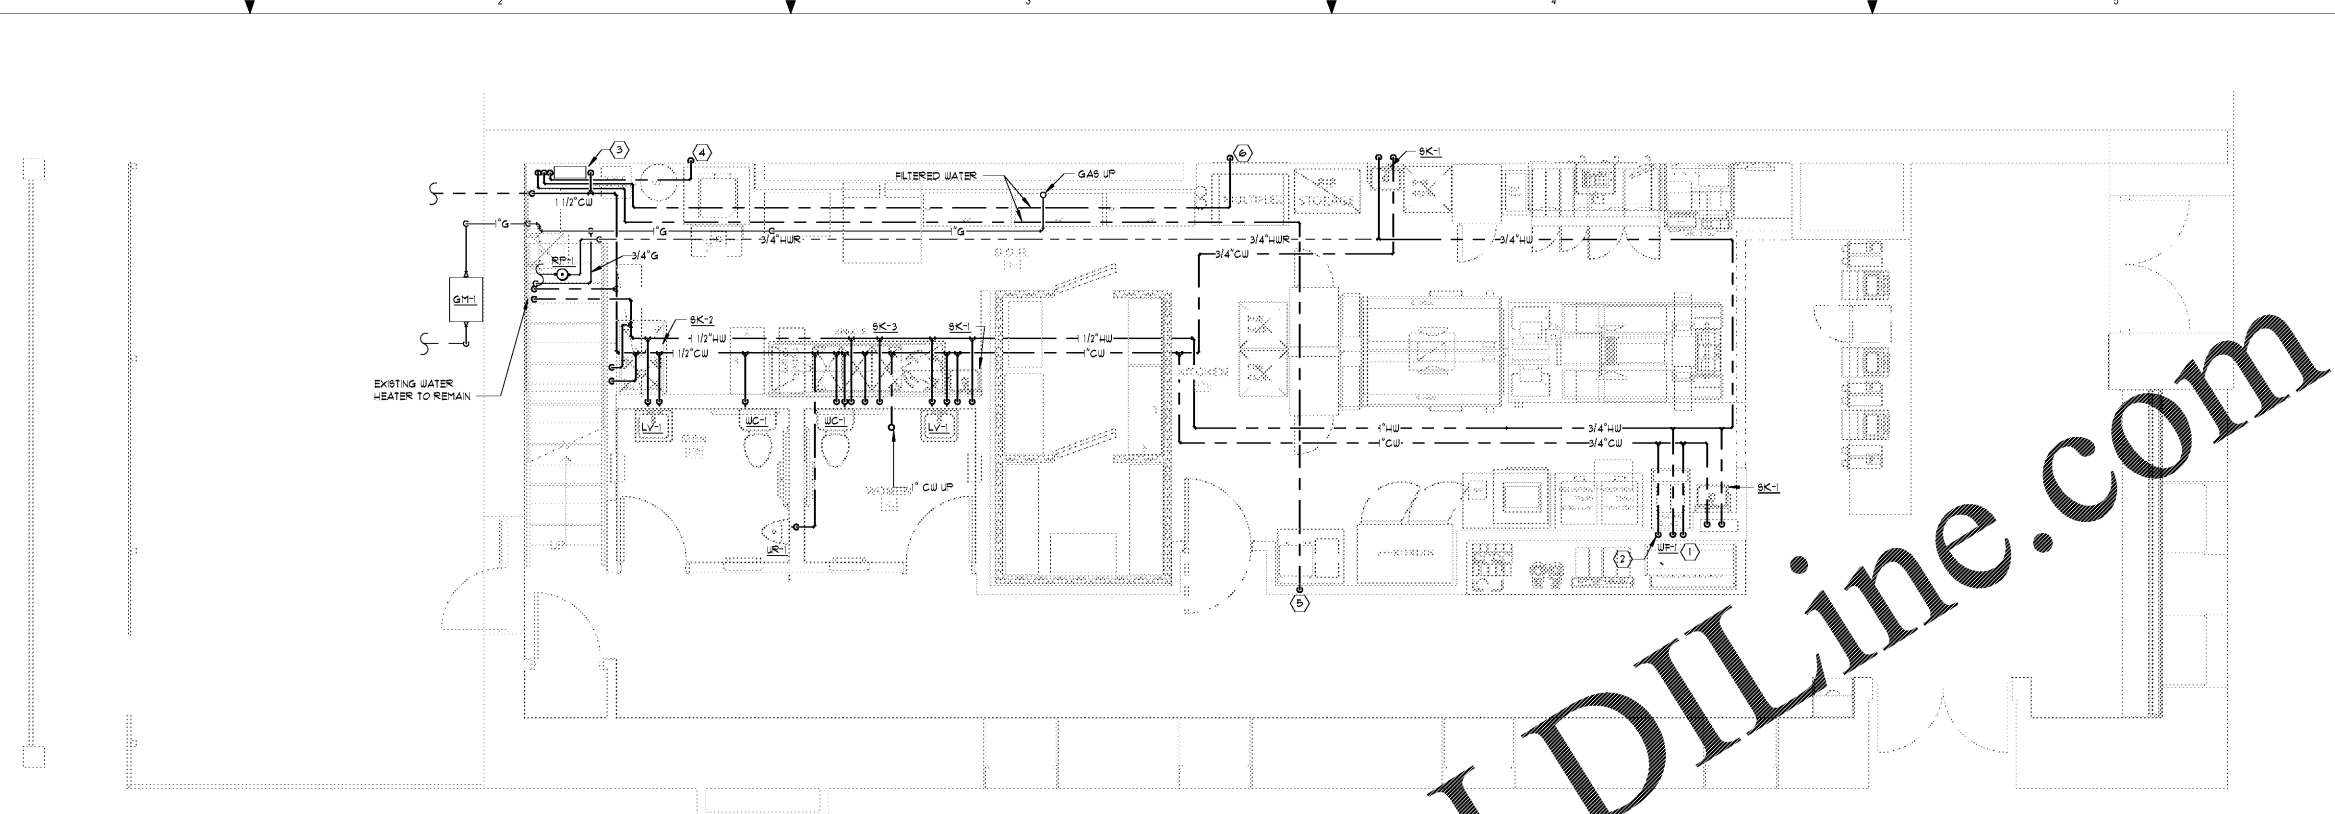


1 1ST FLOOR PLAN - DOMESTIC WATER
1/4" = 1'-0"

GENERAL NOTES:

- SEE P-01 FOR PLUMBING LEGEND, SYMBOLS, ABBREVIATIONS
- DETAILS ARE APPLICABLE EVEN IF THEY ARE NOT DIRECTLY REFERENCED

KEY NOTES:

- ROUTE 3/8" CU DOWN IN WALL TO ICE MACHINE. PROVIDE STUB-OUT 24" AFF. PROVIDE CITY APPROVED TESTABLE BACKFLOW PREVENTER.
- PROVIDE 1/2" CU 9" HUB IN WALL INTO SINK AT 60" AFF WITH SHUT-OFF VALVES.
- PROVIDE 3/4" CU STUB-OUT CONNECTION WITH SHUT-OFF VALVE AT 85" AFF FOR FILTER SYSTEM.
- ROUTE 1/2" CU DOWN IN WALL AND PROVIDE STUB-OUT WITH SHUT-OFF VALVE AT ICE MACHINE CONNECTION(S), APPROXIMATELY 67" AFF. PROVIDE CITY APPROVED TESTABLE BACKFLOW PREVENTER.
- PROVIDE 1/2" CU DOWN IN WALL AND PROVIDE (2) 3/8" STUB-OUT CONNECTIONS WITH SHUT-OFF VALVES AT 85" AFF FOR COFFEE AND TEA BREWERS. PROVIDE CITY APPROVED TESTABLE BACKFLOW PREVENTER.
- ROUTE 1" CU DOWN IN WALL AND PROVIDE STUB-OUT CONNECTION WITH SHUT-OFF VALVE AT 85" AFF FOR MULTIPLEX SYSTEM. PROVIDE CITY APPROVED TESTABLE BACKFLOW PREVENTER.

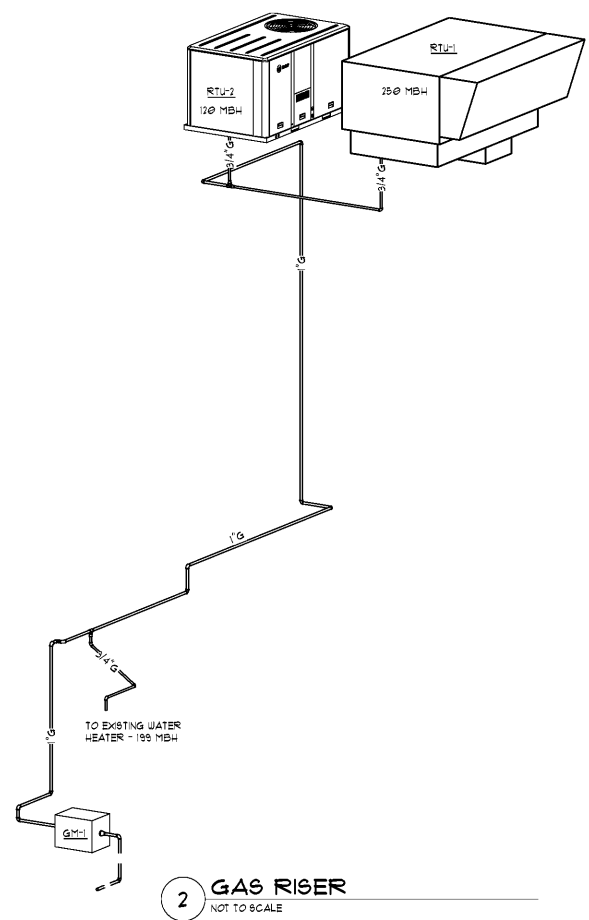

2 GAS RISER
NOT TO SCALE

101 N COLLEGE STREET

101 N. COLLEGE STREET
AUBURN, AL 36830



Project No.: SNA Project #: 2021-04
Client Project No.: 210000X

Drawing Title:
FIRST FLOOR PLAN -
DOMESTIC WATER

Date: 03/25/2021 Phase:
Designed: Designer Drawing No.:
Drawn: Author
Checked: Checker

P2.0B