




126 TICHENOR AVE
AUBURN, AL 36830
334.887.7010

IN ASSOCIATION WITH:




Mechanics • Electrical • Plumbing
1100 South College Street
Auburn, AL 36832
P: (334) 829-8858 F: (334) 829-8859
www.Conway-Owen.com

SEALS & SIGNATURES:

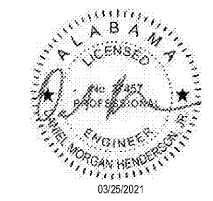

REV	DESCRIPTION	DATE

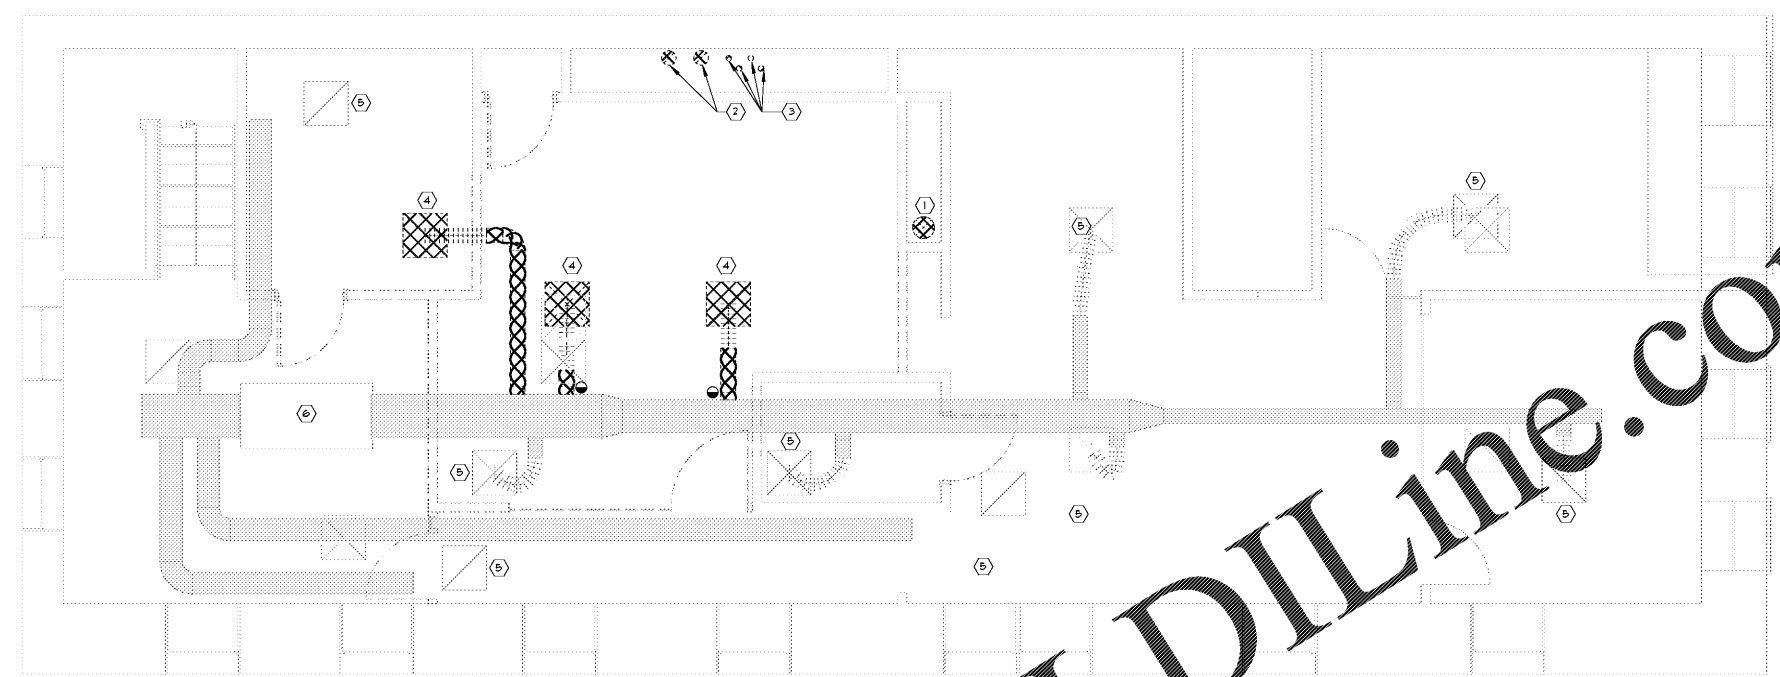

2ND FLOOR DEMOLITION PLAN HVAC

1/4" = 1'-0"

GENERAL NOTES:

- SEE M&I FOR MECHANICAL LEGENDS, SYMBOLS AND NOTATIONS.
- DETAILS ARE APPLICABLE EVEN IF THEY ARE NOT DIRECTLY REFERENCED.
- ⊗ ITEMS UNDER HATCHES TO BE DEMOLISHED.

KEY NOTES:

- REMOVE EXISTING EXHAUST DUCT AND ASSOCIATED FAN ON ROOF.
- REMOVE EXISTING EXHAUST DUCTS AND ASSOCIATED ROOF CAPS.
- REMOVE EXISTING GAS FUE PIPING SERVING AIR HANDLING UNITS ON THE 2ND FLOOR.
- REMOVE EXISTING DIFFUSER AND ASSOCIATED RUNOUT DUCT.
- MEASURE EXISTING AIR FLOW RATES PRIOR TO DEMOLITION AND PROVIDE DATA TO ENGINEER OF RECORD FOR REVIEW.
- EXISTING AIR HANDLING UNIT TO REMAIN.

Order Plans @ WWW.LDILine.com

101 N COLLEGE STREET

101 N. COLLEGE STREET
AUBURN, AL 36830



Project No.: SNA Project #: 2021-04
Client Project No.: 210000X

Drawing Title:
**SECOND FLOOR DEMOLITION
FLOOR PLAN - HVAC**

Date: 03/25/2021 Phase:
Designed: Designer Drawing No.:
Drawn: Author
Checked: Checker

M1.1