


Order Plans @

WWW.LDILine.com

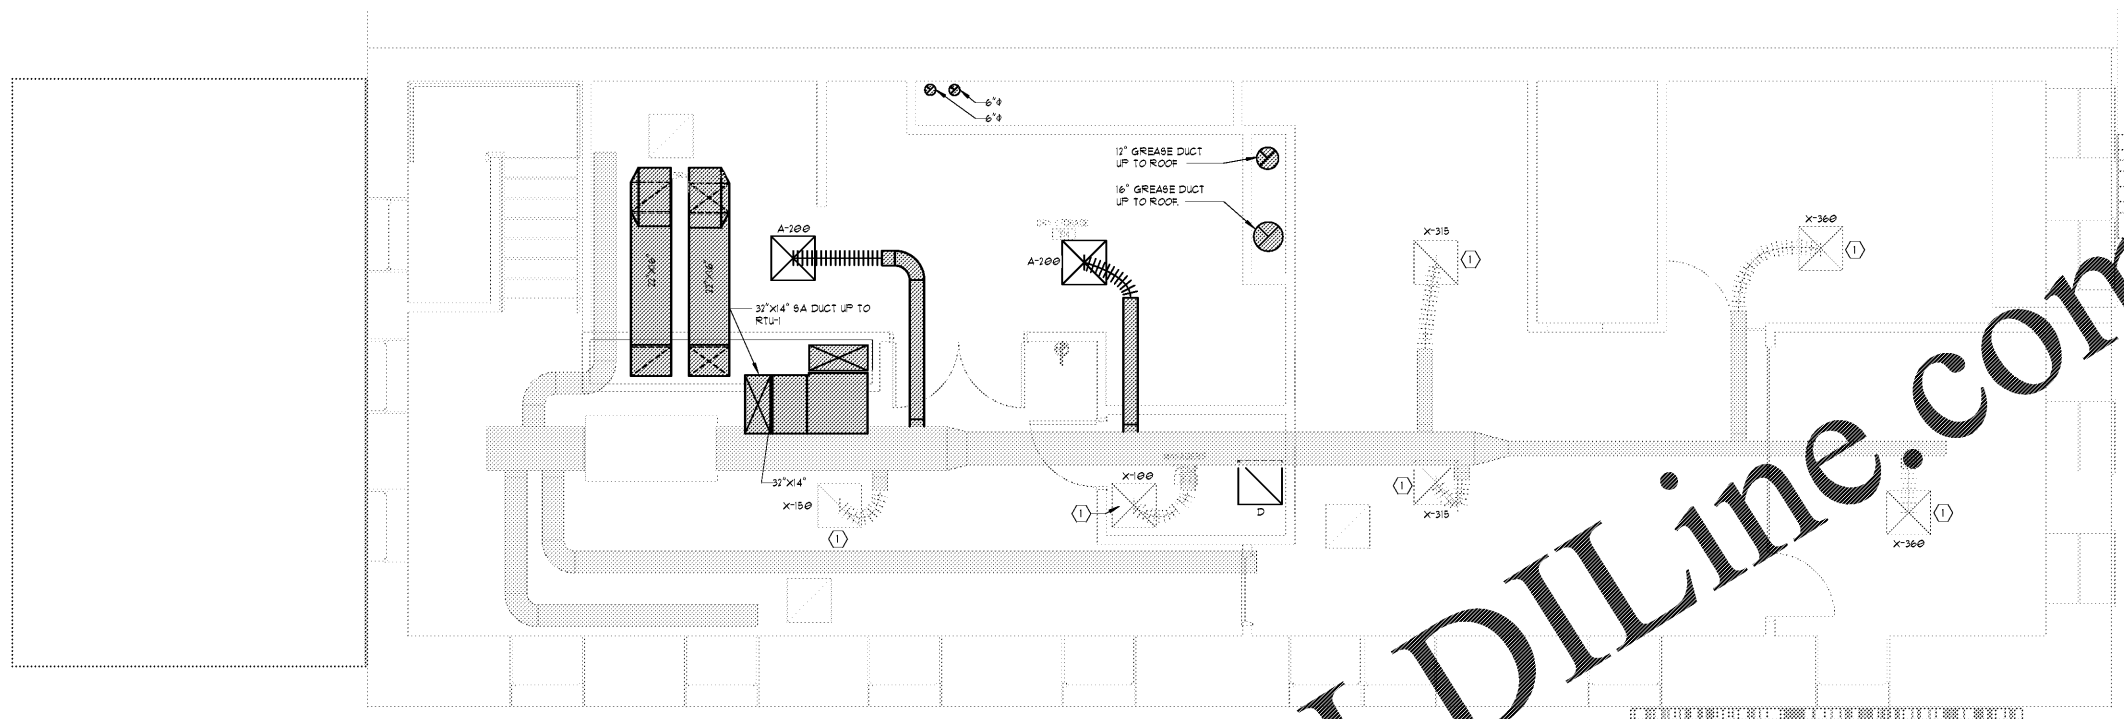

2ND FLOOR PLAN - HVAC
 1/4" = 1'-0"

GENERAL NOTES:
 - SEE M&T FOR MECHANICAL LEGEND, SYMBOLS, & ABBREVIATIONS.
 - METALS ARE APPLICABLE EVEN IF THEY ARE NOT DIRECTLY REFERENCED.

KEY NOTES:
 ① BALANCE DIFFUSERS/GRILLE TO NEW AIR FLOW RATES. AIR FLOW RATES
 SHOWN MAY BE REVISED BASED ON MEASUREMENTS TAKEN PRIOR TO
 DEMOLITION. PROVIDE ENGINEER OF RECORD WITH DATA FROM
 MEASUREMENTS.




126 TICHENOR AVE
 AUBURN, AL 36830
 334.887.7010

IN ASSOCIATION WITH:



Mechanics • Electrical • Plumbing
 1100 South College Street
 Auburn, AL 36832
 P: (334) 829-8858 F: (334) 829-8859
 www.Conway-Owen.com

SEALS & SIGNATURES:

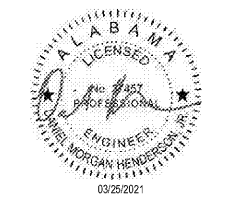

REV	DESCRIPTION	DATE

101 N COLLEGE STREET

101 N. COLLEGE STREET
 AUBURN, AL 36830



Project No.: SNA Project #: 2021-04
 Client Project No.: 210000X
 Drawing Title:
SECOND FLOOR PLAN - HVAC

Date: 03/25/2021 Phase:
 Designed: Designer Drawing No.:
 Drawn: Author
 Checked: Checker **M2.1**