

CONTRACTOR SHALL VERIFY ALL CONDITIONS, ANY DISCREPANCIES SHALL BE BROUGHT TO ARCH/ENGINEER IMMEDIATELY. CONTRACTOR SHALL VERIFY ALL ELEVATIONS AND DIMENSIONS PRIOR TO POURING CONCRETE. FLOORING & FORM WORK


REMODEL
STORE NUMBER: 417
3150 GRANT ST
GARY, IN 46408
PROJECT NUMBER: 03-18-10417

ISSUE BLOCK


CHECKED BY: LST
DRAWN BY: JWK
DOCUMENT DATE: 02/05/21




PARTIAL FOUNDATION PLAN & FOUNDATION DETAILS

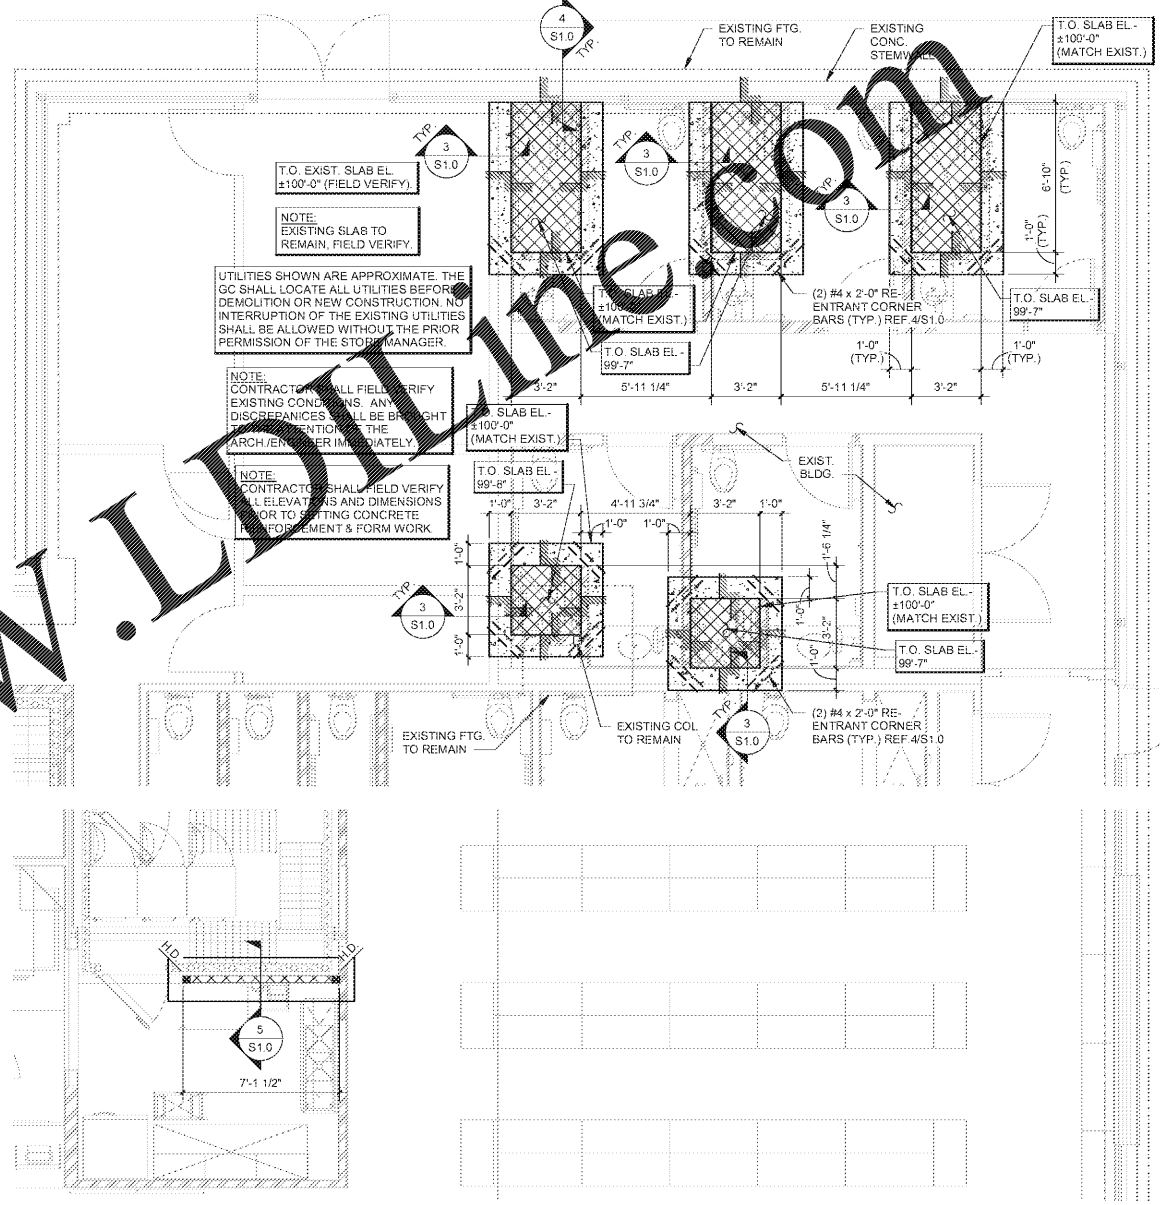


1 PARTIAL FOUNDATION PLAN (SHOWER REMODEL)
1/4" = 1'-0"

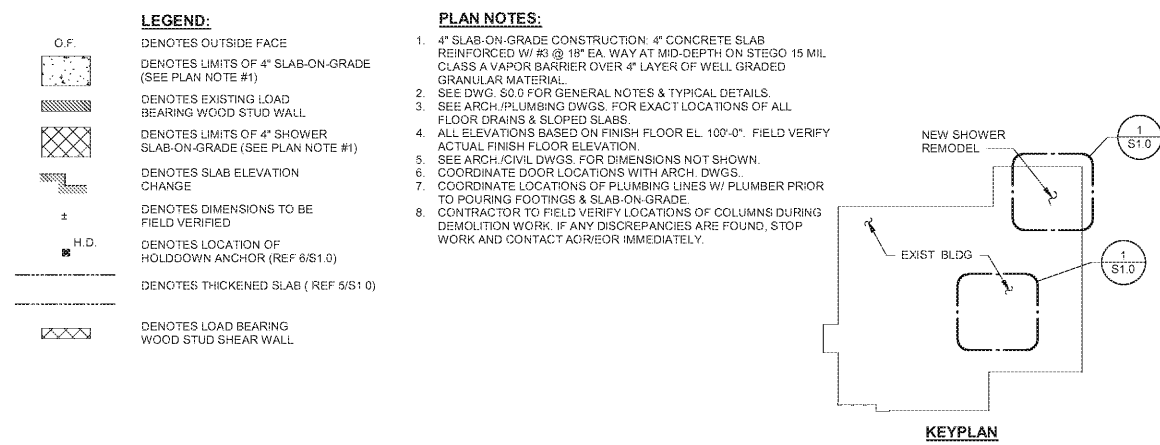


KEYPLAN

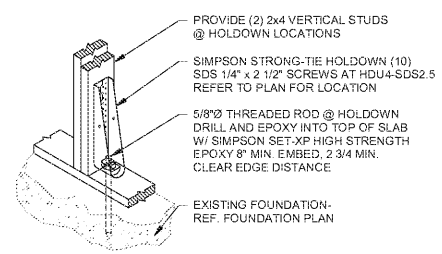


6 HOLDDOWN DETAIL
3/4" = 1'-0"

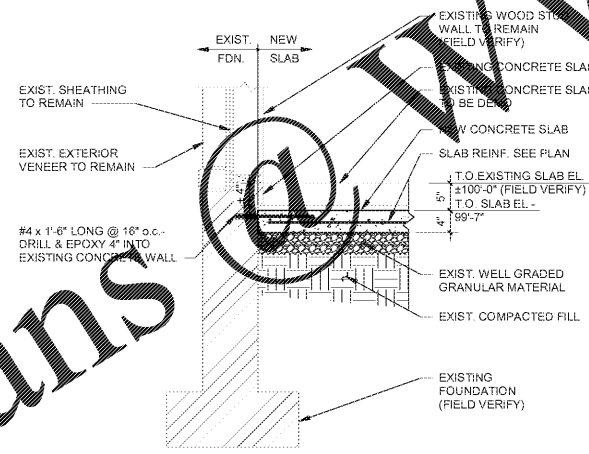


4 SECTION
3/4" = 1'-0"

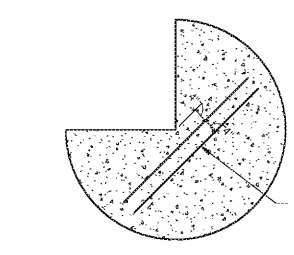


2 TYP. RE-ENTRANT CORNER DETAIL
1/2" = 1'-0"

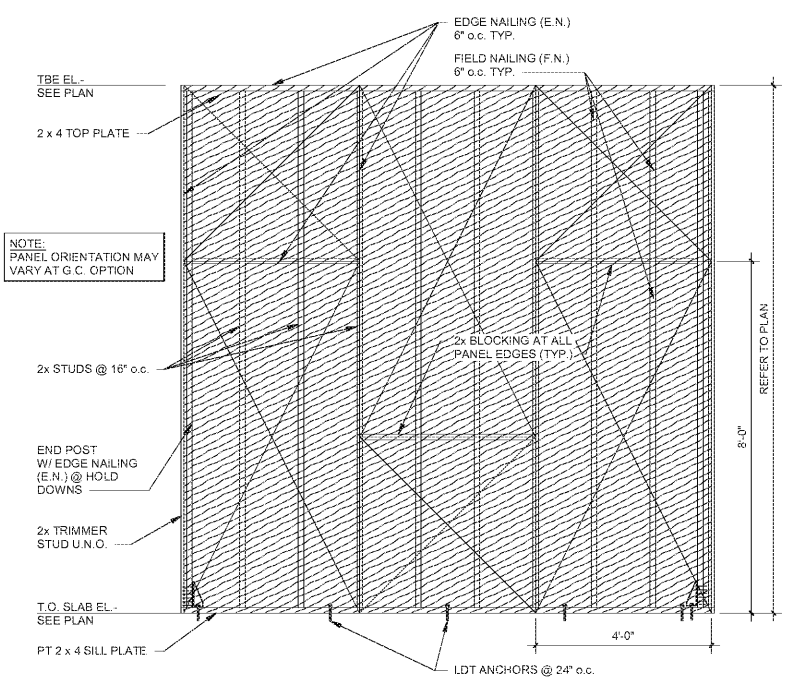

7 TYP. SHEAR WALL ELEVATION
1/2" = 1'-0"

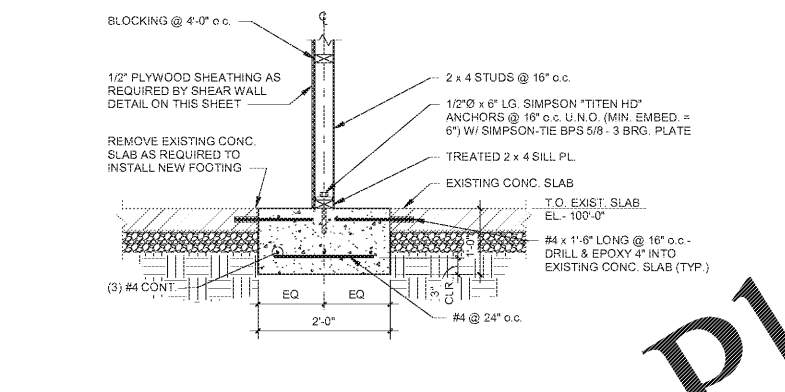

5 SECTION
3/4" = 1'-0"

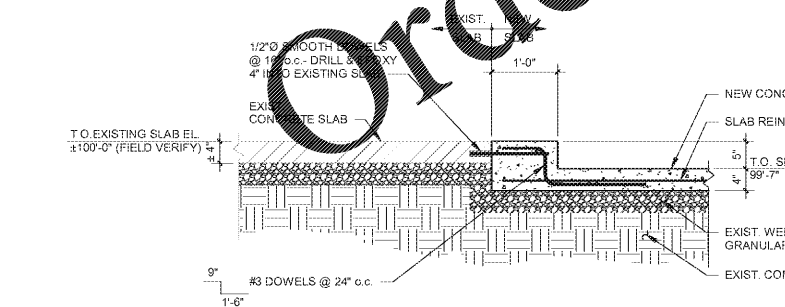

3 SECTION
3/4" = 1'-0"