
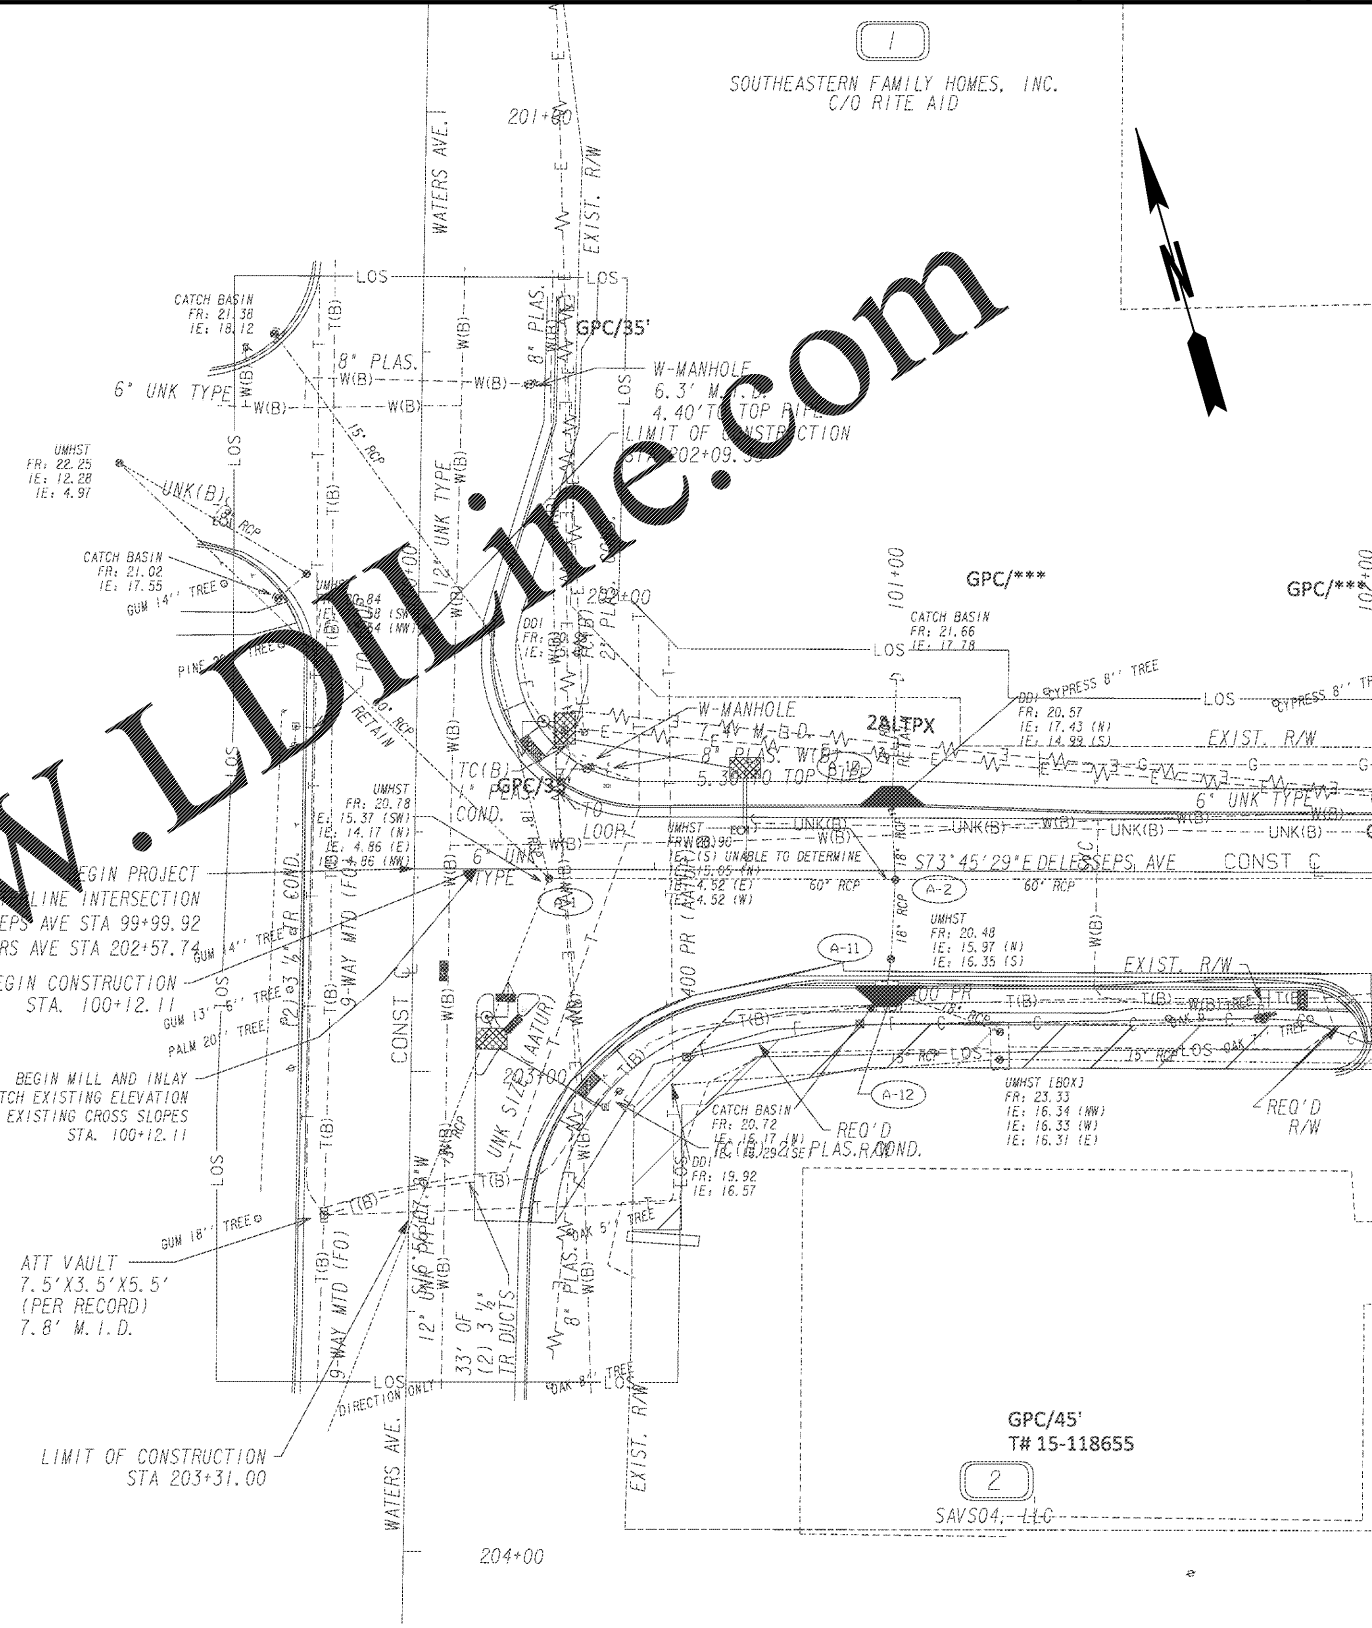


Order Plans @ www.LDinline.com

SOUTHEASTERN FAMILY HOMES, INC.
C/O RITE AID

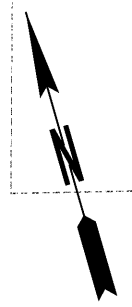


MATCH LINE STA. 102+00 DRAWING No. 24-0003

PROPERTY AND EXISTING R/W LINE	-----e-----
REQUIRED R/W LINE	-----f-----
CONSTRUCTION LIMITS	-----g-----
EASEMENT FOR CONSTR & MAINTENANCE OF SLOPES	[Hatched Box]
EASEMENT FOR CONSTR OF SLOPES	[Diagonal Lines]
EASEMENT FOR CONSTR OF DRIVES	[Cross-hatched Box]

BEGIN LIMIT OF ACCESS.....BLA	-----h-----
END LIMIT OF ACCESS.....ELA	-----i-----
LIMIT OF ACCESS	-----j-----
REQ'D R/W & LIMIT OF ACCESS	[Double Line]
ORANGE BARRIER FENCE	[Circle]
ESA - ENV. SENSITIVE AREA (SEE ERIT TABLE)	[Triangle]

THOMAS & HUTTON
Engineering | Surveying | Planning | GIS | Consulting
50 Park of Commerce Way • PO Box 2727
Savannah, GA 31402-2727 • 912.234.5300
www.thomasandhutton.com
Charleston, SC | Columbia, SC | Myrtle Beach, SC
Savannah, GA | Wilmington, NC

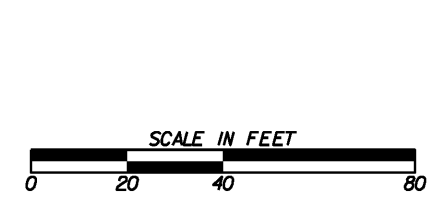

REVISION DATES	

UTILITY PLANS			
DELESSEPS/LA ROCHE AVE FM			
WATERS AVE TO SKIDAWAY RD			
CHECKED:	DATE:	DRAWING No.	
BACKCHECKED:	DATE:	24-0001	
CORRECTED:	DATE:		
VERIFIED:	DATE:		