


MATCH LINE STA. 120+00.00 DRAWING No. 24-0005

MATCH LINE STA. 126+00.00 DRAWING No. 24-0007

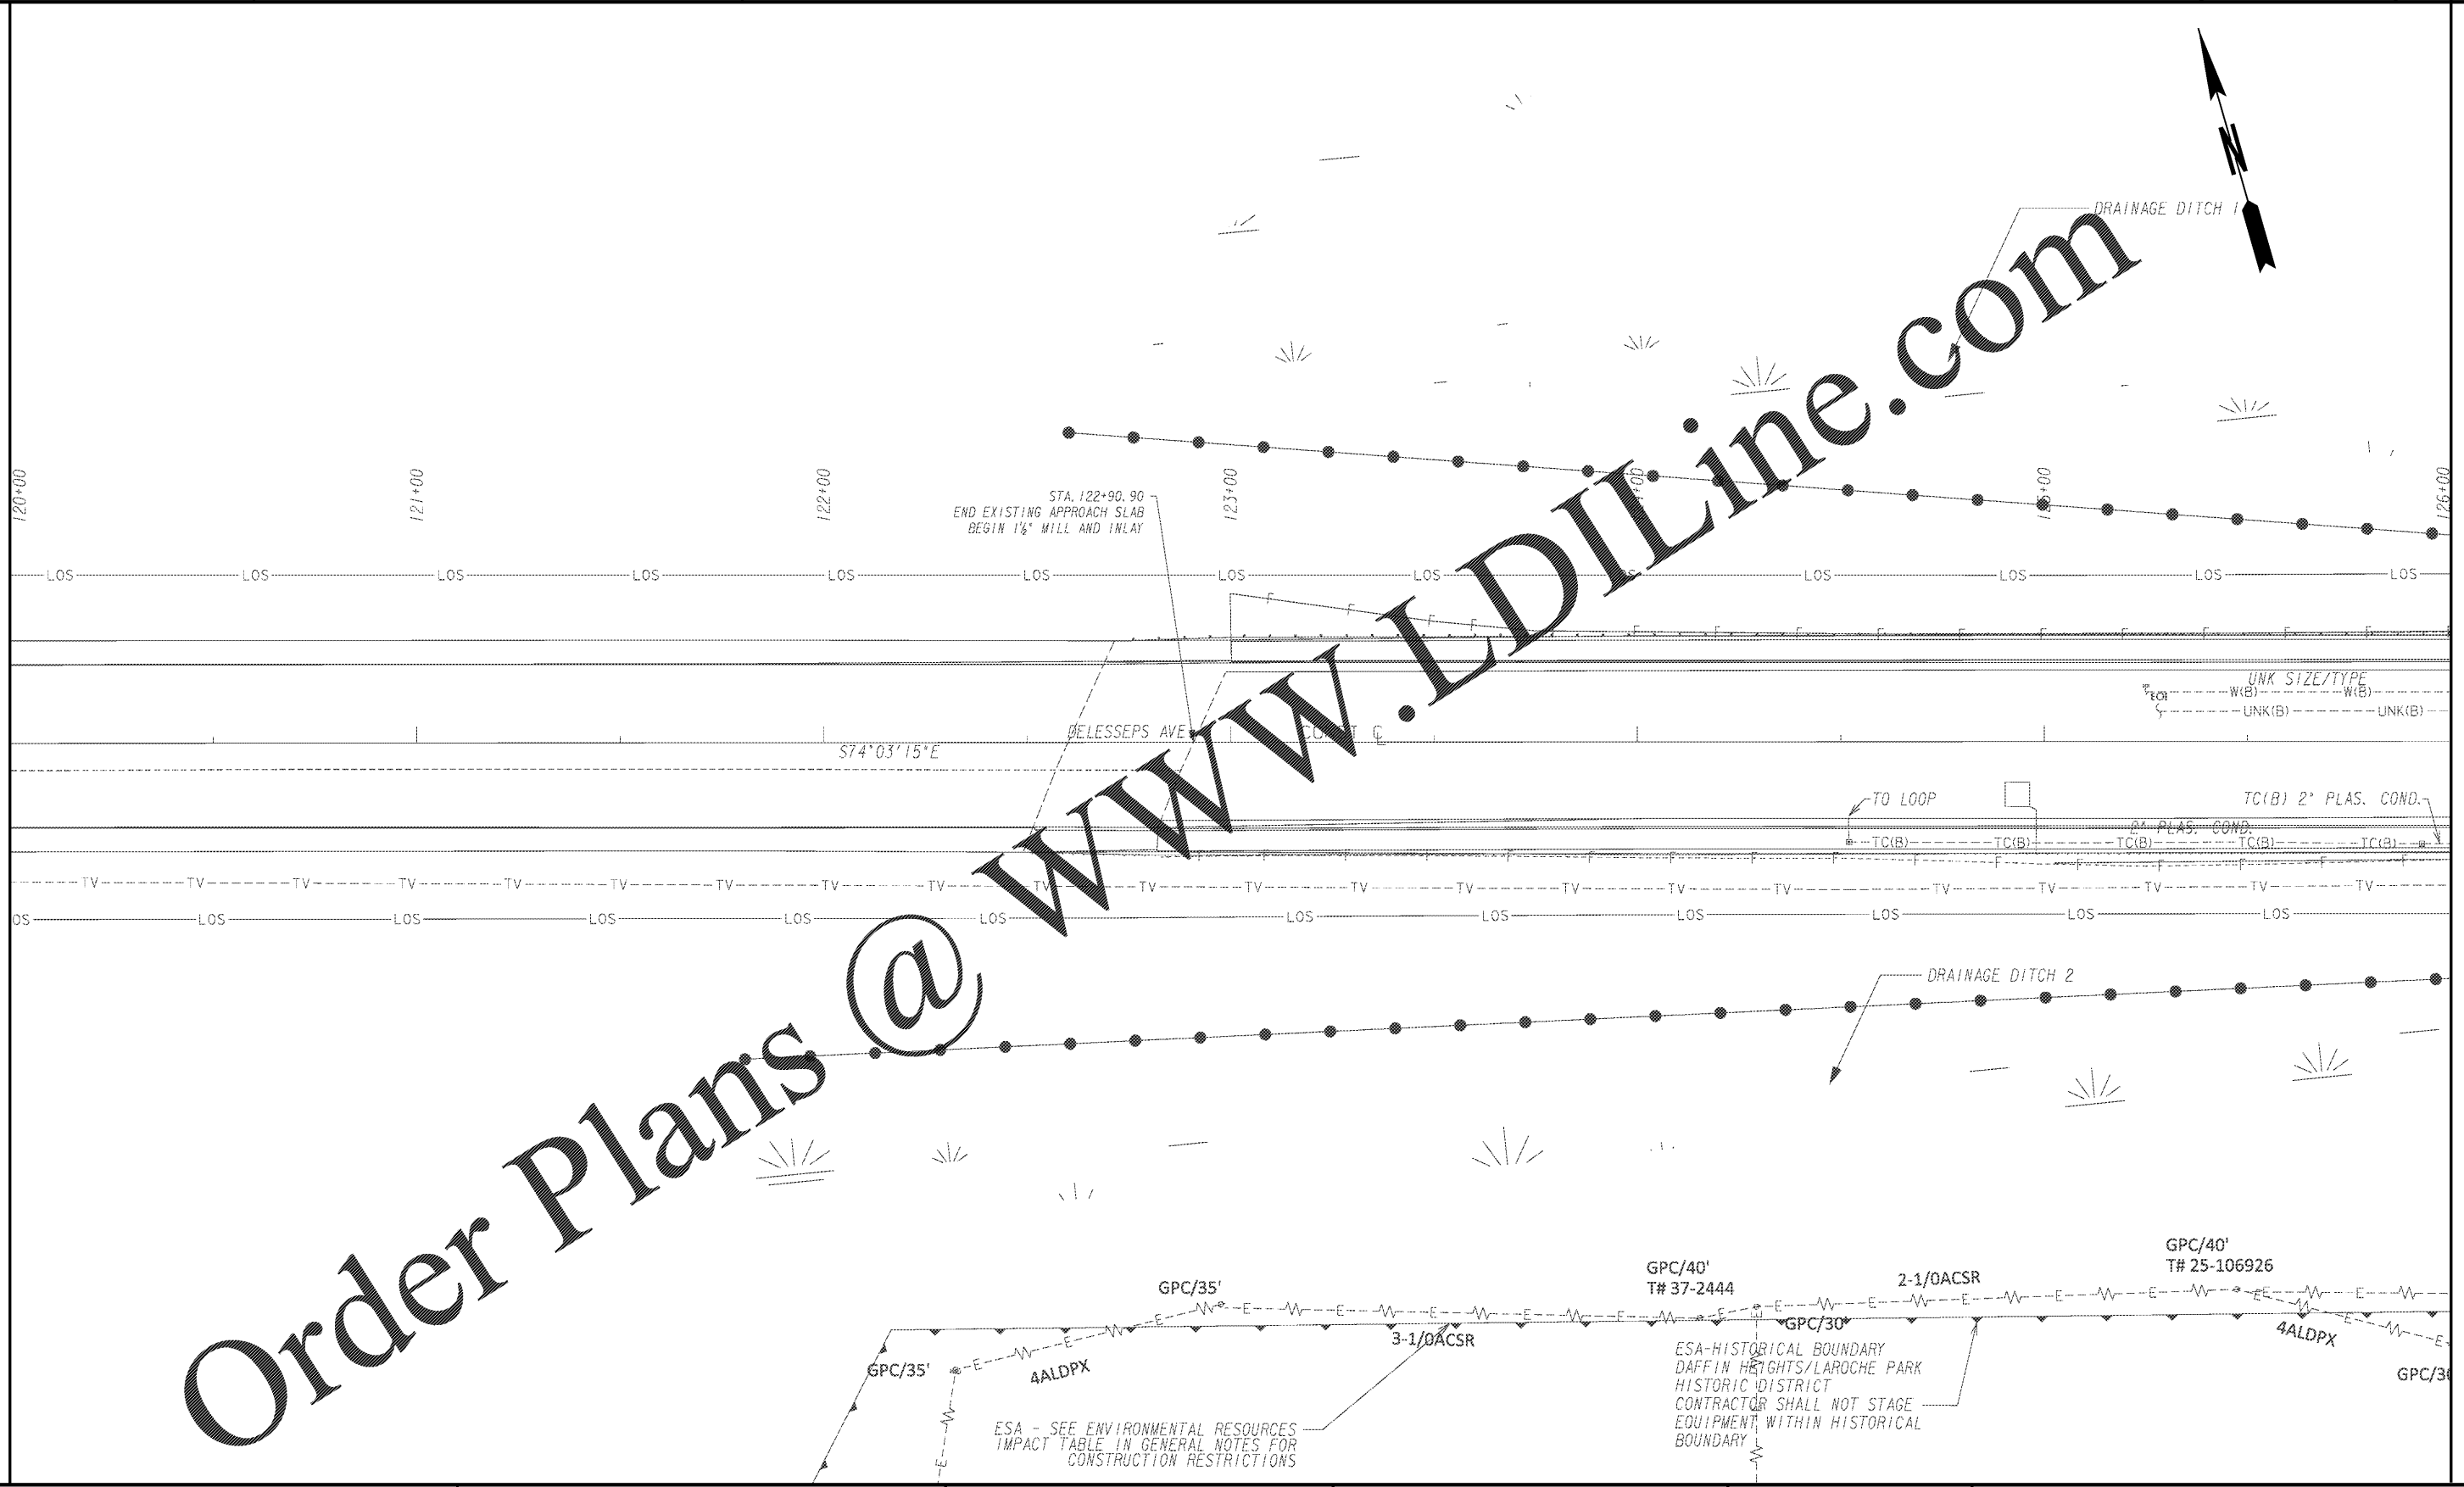


Order Plans @ www.LDILine.com

PROPERTY AND EXISTING R/W LINE	-----E-----
REQUIRED R/W LINE	-----F-----
CONSTRUCTION LIMITS	-----G-----
EASEMENT FOR CONSTR & MAINTENANCE OF SLOPES	-----H-----
EASEMENT FOR CONSTR OF SLOPES	-----I-----
EASEMENT FOR CONSTR OF DRIVES	-----J-----

BEGIN LIMIT OF ACCESS.....BLA	-----K-----
END LIMIT OF ACCESS.....ELA	-----L-----
LIMIT OF ACCESS	-----M-----
REQ'D R/W & LIMIT OF ACCESS	-----N-----
ORANGE BARRIER FENCE	-----O-----
ESA - ENV. SENSITIVE AREA (SEE ERIT 4-)	-----P-----

THOMAS & HUTTON
Engineering | Surveying | Planning | GIS | Consulting
50 Park of Commerce Way • PO Box 2727
Savannah, GA 31402-2727 • 912.234.5300
www.thomasandhutton.com
Charleston, SC | Columbia, SC | Myrtle Beach, SC
Savannah, GA | Wilmington, NC

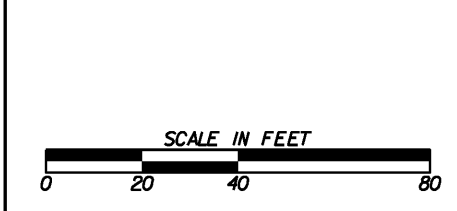

REVISION DATES	

UTILITY PLANS
DELESSEPS/LA ROCHE AVE FM
WATERS AVE TO SKIDAWAY RD

CHECKED:	DATE:	DRAWING No. 24-0005
BACKCHECKED:	DATE:	
CORRECTED:	DATE:	
VERIFIED:	DATE:	