




**4 A1 BOLLARD**  
SCALE: 3/4" = 1'-0"

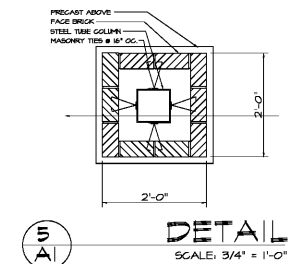


**5 A1 DETAIL**  
SCALE: 3/4" = 1'-0"

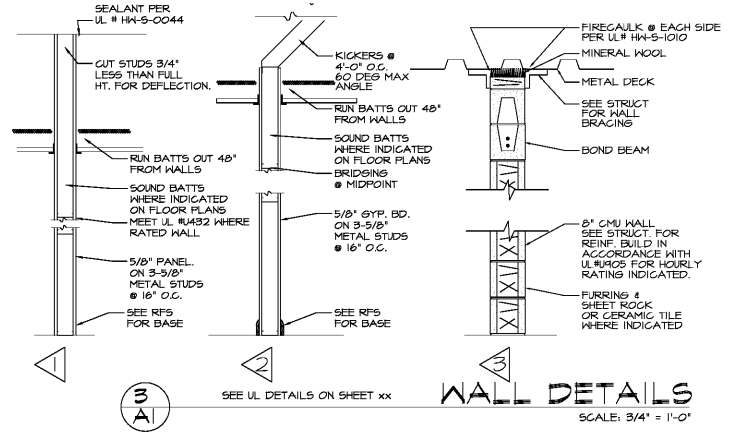


**3 A1 WALL DETAILS**  
SCALE: 3/4" = 1'-0"

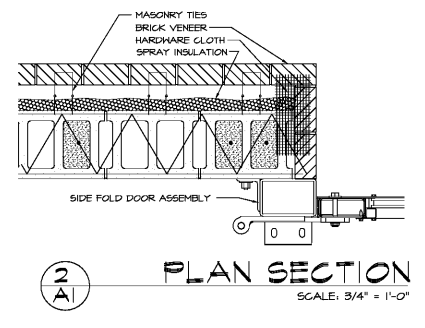


**2 A1 PLAN SECTION**  
SCALE: 3/4" = 1'-0"

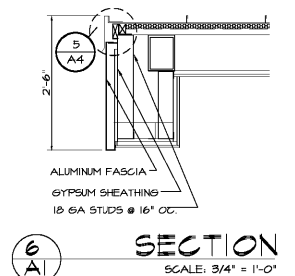

**6 A1 SECTION**  
SCALE: 3/4" = 1'-0"

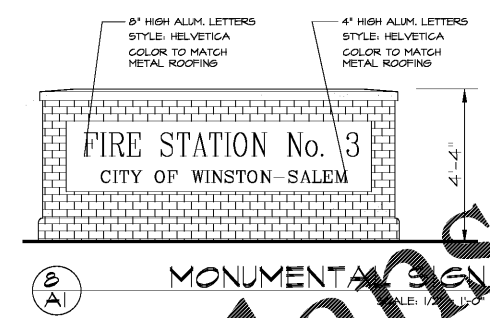

**8 A1 MONUMENTAL SIGN**  
SCALE: 1/2" = 1'-0"

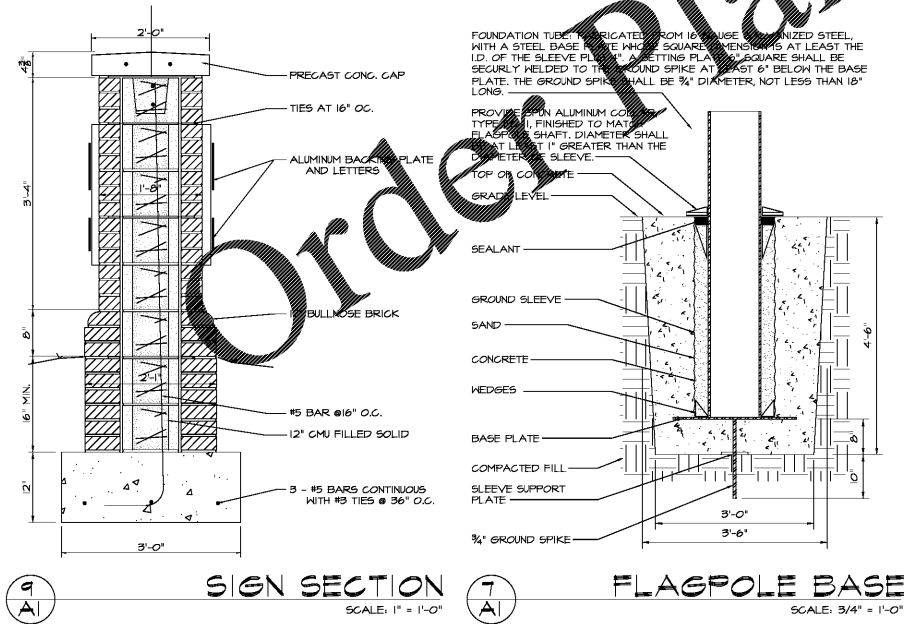


**9 A1 SIGN SECTION**  
SCALE: 1" = 1'-0"

**7 A1 FLAGPOLE BASE**  
SCALE: 3/4" = 1'-0"

**PLAN NOTES:**

1. ALL GENERAL CONTRACT WORK IS TO BE PERFORMED BY A CONTRACTOR LICENSED IN NORTH CAROLINA.
2. ALL GENERAL CONSTRUCTION WORK SHALL CONFORM TO ALL APPLICABLE STATE AND LOCAL BUILDING CODES AND SHALL COMPLY WITH ALL FEDERAL, STATE AND/OR LOCAL LAWS AND ORDINANCES, ETC.
3. ALL WORK NOTED AS N.I.G. SHALL BE BY THE OWNER OR OTHERS OUTSIDE OF THIS CONTRACT.
4. EACH CONTRACTOR AND SUB-CRONTACTOR SHALL COORDINATE THEIR WORK WITH OTHER TRADES. EXAMINE AND COORDINATE WORK WITH PLUMBING, MECHANICAL AND ELECTRICAL CONTRACT DOCUMENTS AS MOST INFORMATION THEREIN IS NOT INCLUDED ON THE ARCHITECTURAL DRAWINGS.
5. CONTROL JOINTS TO EXTEND FROM TOP OF WALL FOOTINGS UP TO UNDERSIDE OF BOND BEAM AT ROOF LINE. KEEP ALL JOINTS CLEAN AND FREE OF MORTAR, DEBRIS, ETC. REFER TO STRUCTURAL DRAWINGS FOR ADDITIONAL INFORMATION.
6. NEW WALLS INDICATED AS (2) SHALL BE RATED PARTITIONS (1 OR 2 HR).
7. ALL RATED PARTITIONS SHALL EXTEND FROM FINISHED FLOOR UP TO BOTTOM OF STRUCTURE.
8. SEAL ALL FLOOR AND CEILING TRACKS TO ADJACENT SURFACES. SEAL ALL PENETRATIONS INTO METAL STUD PARTITIONS.
9. PROVIDE 2" x 6" SOLID HOOD BLOCKING WITHIN METAL STUD PARTITIONS AT ALL WALL MOUNTED SHELVING, RAILING, MILLWORK, CASEWORK, PRESENTATION BOARDS, ETC.
10. DIMENSIONS ARE FROM CENTER OF PARTITION TO CENTER OF PARTITION OR FACE OF PARTITION TO FACE OF PARTITION UNLESS INDICATED OR NOTED OTHERWISE.
11. ALL PENETRATIONS INTO OR THROUGH FIRE RATED WALL ASSEMBLIES SHALL BE CONSTRUCTED AND SEALED IN ACCORDANCE WITH APPLICABLE RATED U.L. TESTED ASSEMBLIES AS TO MAINTAIN THE INTEGRITY OF EACH RATED ASSEMBLY.
12. GENERAL CONTRACTOR TO FIELD VERIFY ALL DIMENSIONS AT THE SITE PRIOR TO CONSTRUCTION AND/OR FABRICATION AND REPORT ANY DISCREPANCIES TO THE ARCHITECT.
13. REFER TO SHEET A-2 FOR WALL PARTITION TYPES.
14. GENERAL CONTRACTOR TO PATCH AND REPAIR EXISTING WALLS AS REQUIRED TO MATCH ORIGINAL CONSTRUCTION AND FINISH TYPES AT THOSE LOCATIONS WHERE DEMOLISHED WALLS HAVE LEFT UNFINISHED EDGES, ENDS OR EDGES OF EXPOSED WALL WHERE DAMAGED DURING CONSTRUCTION AND/OR DEMOLITION AND UNEVEN PRIOR TO CONSTRUCTION.

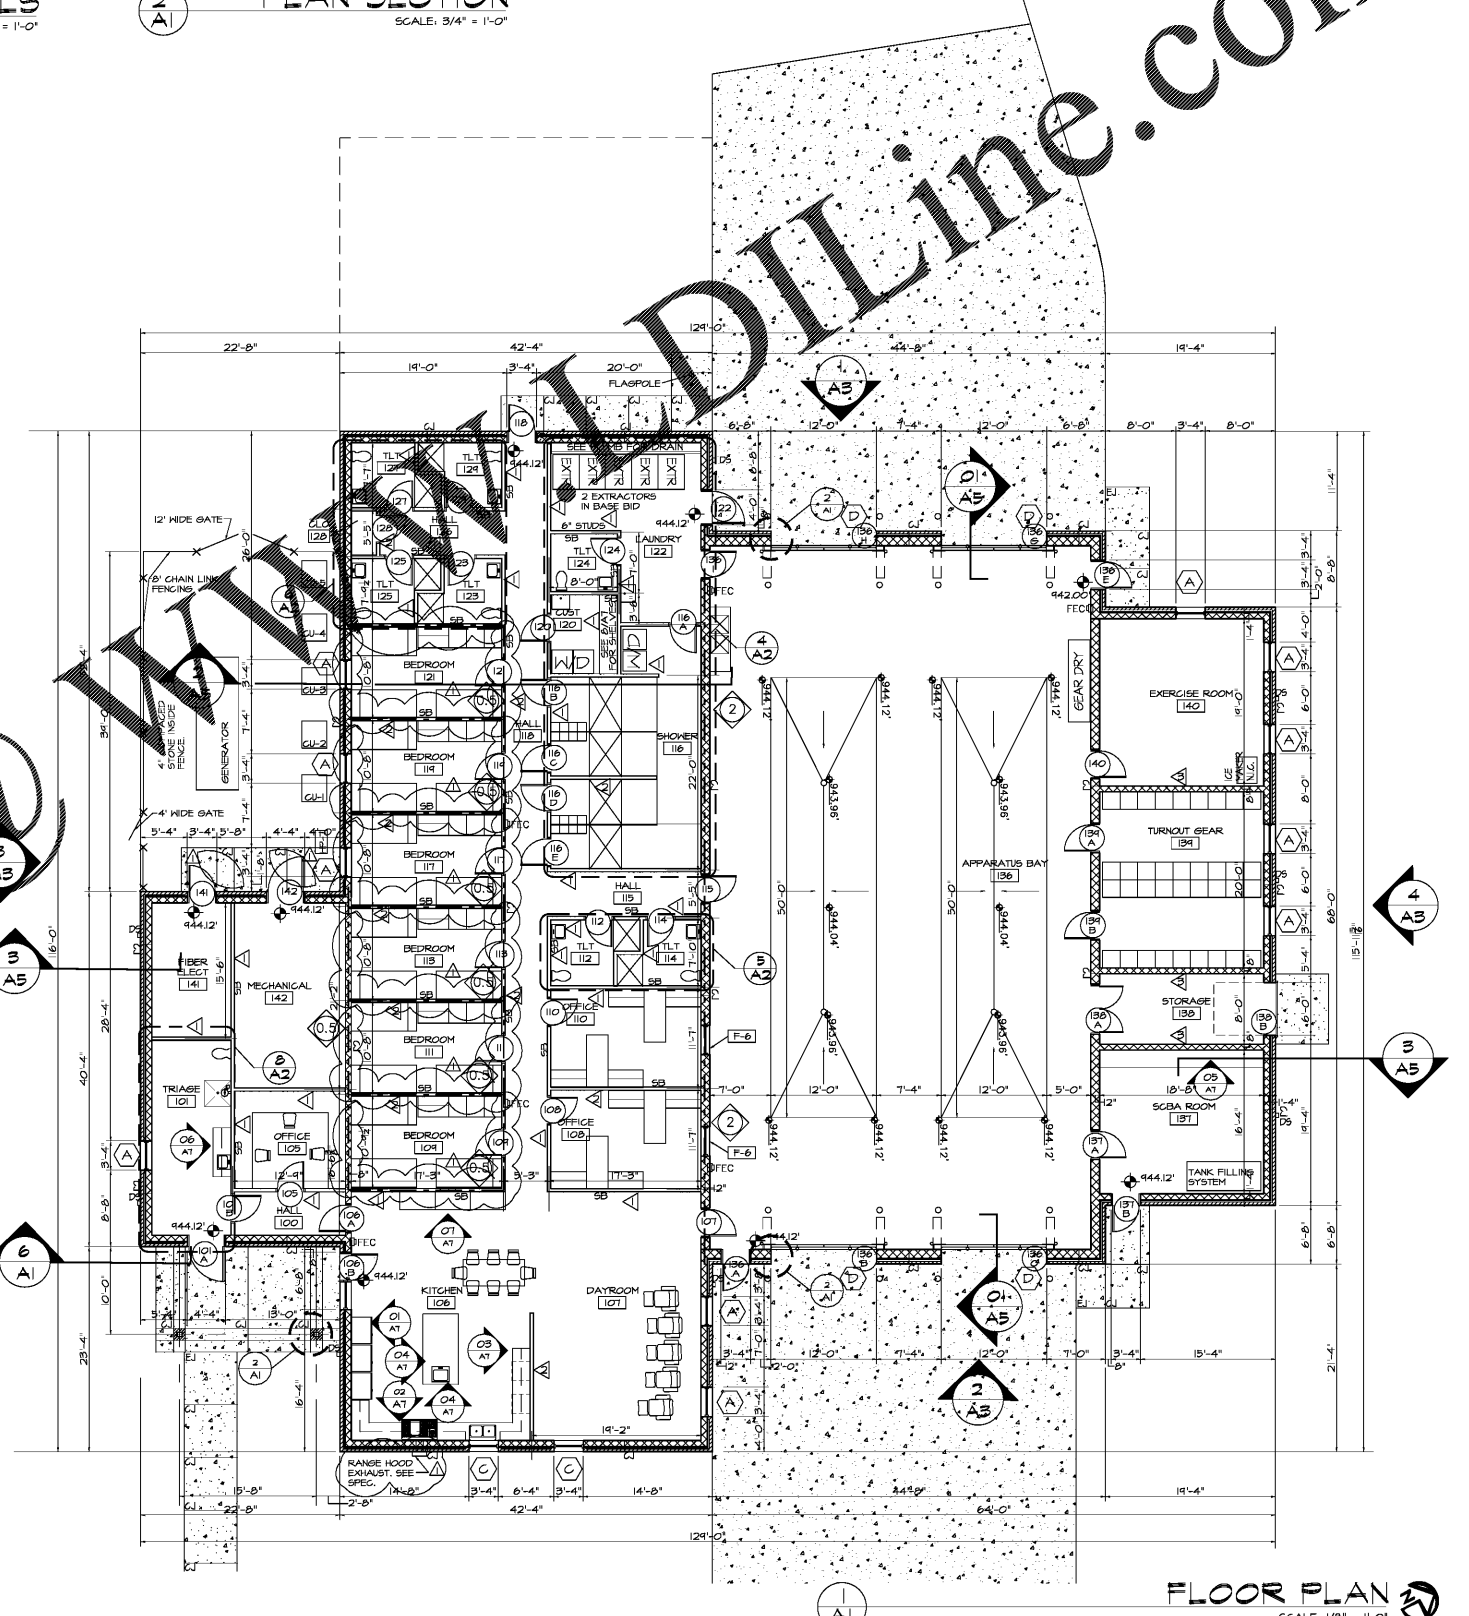

**FLOOR PLAN**  
SCALE: 1/8" = 1'-0"



City of Winston-Salem  
**FIRE STATION 3**  
WINSTON-SALEM • NORTH CAROLINA



THESE DRAWINGS ARE INSTRUMENTS OF SERVICE AND SHALL REMAIN THE PROPERTY OF THE ARCHITECT UNLESS THE PROJECT FOR WHICH THEY ARE MADE IS COMPLETED OR NOT, THEY ARE NOT TO BE USED FOR ANY OTHER PROJECT OR FOR ANY OTHER PROJECT WITHOUT THE WRITTEN PERMISSION OF ERSOY BRAKE APPELARD ARCHITECTS, P.A.

DRAWN	KEB
CHECKED	KEB
COMM.	1/24/24
DATE	02-12-21
REVISION	