




15 Bathroom #2
Scale: 3/8" = 1'-0" Elevation

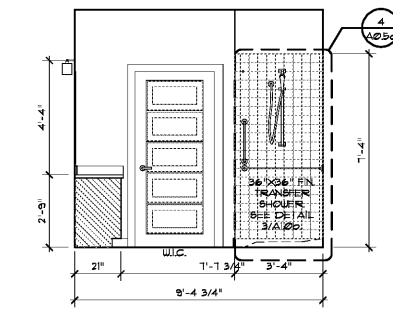


14 Bathroom #2
Scale: 3/8" = 1'-0" Elevation

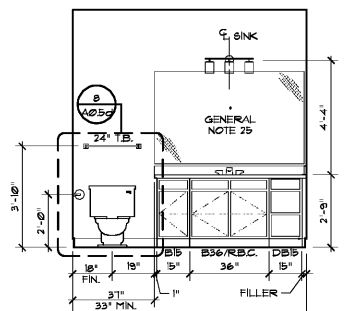


13 Bathroom #2
Scale: 3/8" = 1'-0" Elevation

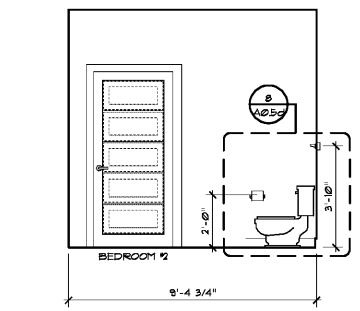


12 Bathroom #2
Scale: 3/8" = 1'-0" Elevation

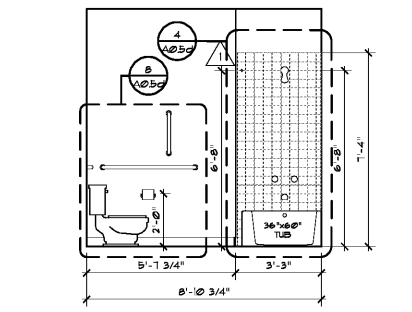


11 Master Bathroom
Scale: 3/8" = 1'-0" Elevation

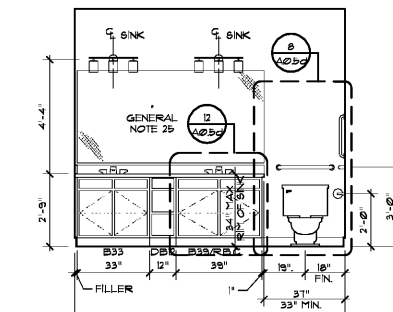


10 Master Bathroom
Scale: 3/8" = 1'-0" Elevation

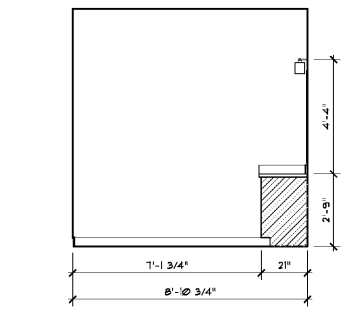


9 Master Bathroom
Scale: 3/8" = 1'-0" Elevation

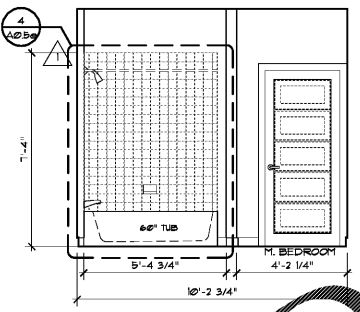


8 Master Bathroom
Scale: 3/8" = 1'-0" Elevation

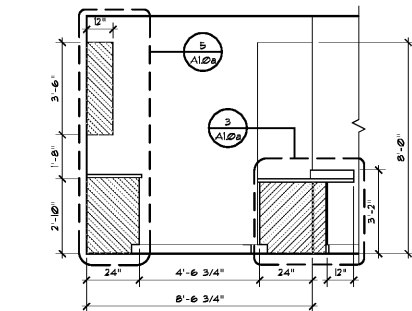


7 Kitchen
Scale: 3/8" = 1'-0" Elevation

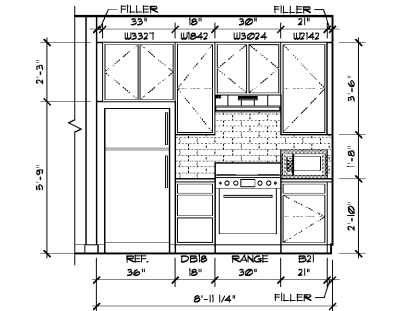


6 Kitchen
Scale: 3/8" = 1'-0" Elevation

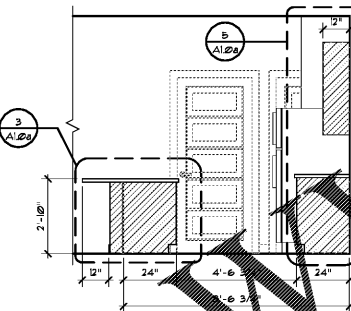


5 Kitchen
Scale: 3/8" = 1'-0" Elevation

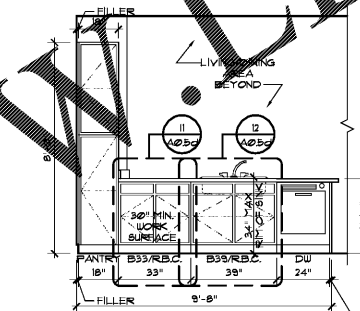


4 Kitchen
Scale: 3/8" = 1'-0" Elevation

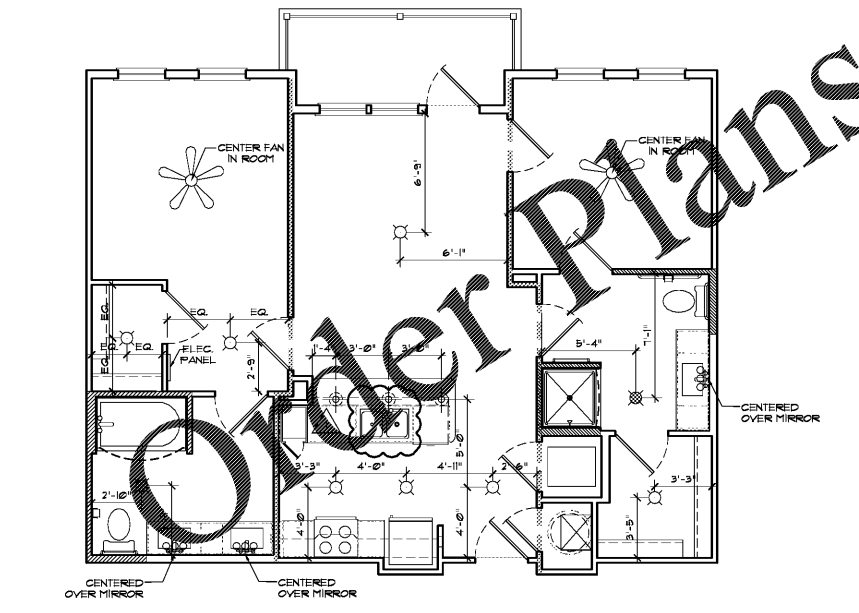

3 Unit B1 - Type "A" - Reflected Ceiling Plan
Scale: 1/4" = 1'-0" Plan

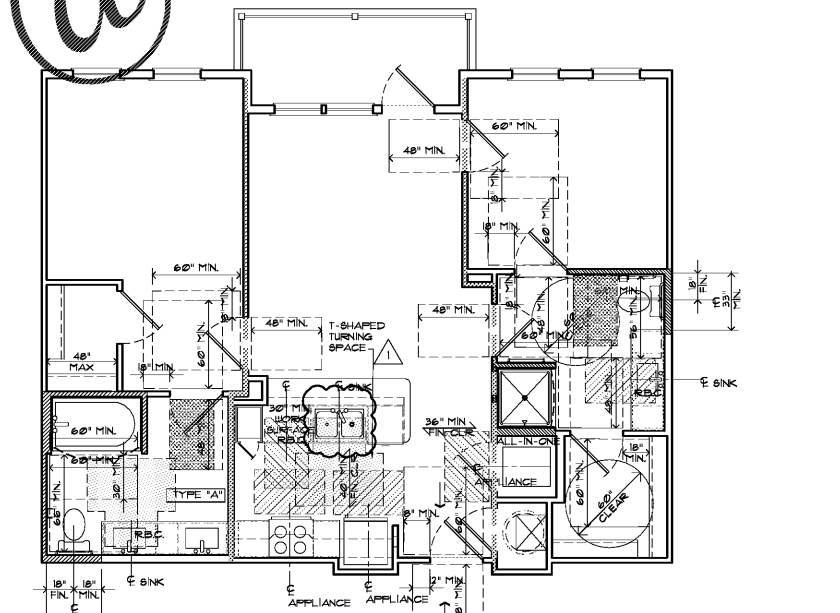

2 Unit B1 - Type "A" - Mobility Features Diagram
Scale: 1/4" = 1'-0" Plan

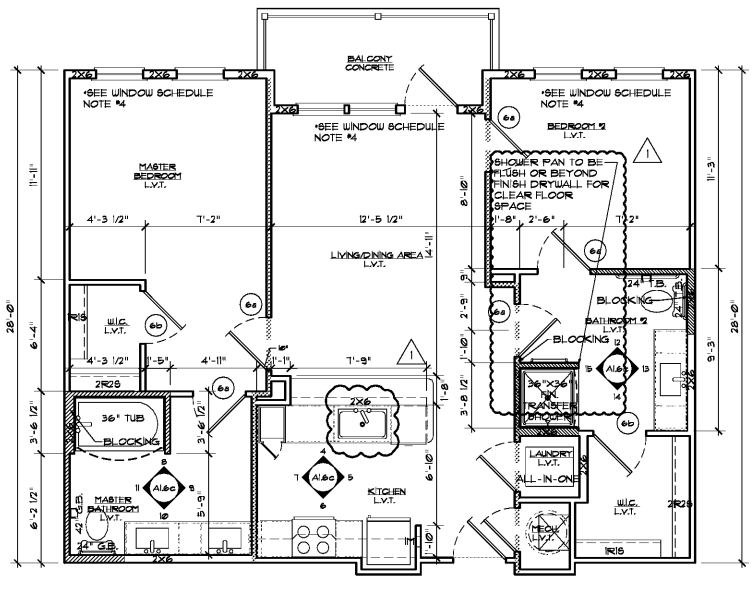

1 Unit B1 - Type "A"
Scale: 1/4" = 1'-0" Plan

TYPE A HANDICAP UNIT NOTES

Units identified on the site plan (A0.4) that comply with ANSI A117.1-2009 "Type A" dwelling units (Section 1003). Refer to Accessibility Details on A0.5a. For specific designs see Type A unit layouts.

General Notes:
 1. Clothes rods to be at 48" maximum above finish floor.
 2. All faucets shall be lever type.
 3. Removable base cabinets (R&C) and contoured support panels indicated in plans and elevations.

Bathroom Notes:
 1. Specific dimensions given for bathroom clearances are to finished walls.
 2. Water closet height shall be from 12" minimum to 19" maximum measured from the floor to the top of the toilet seat.
 3. Water closets are to be positioned with a lateral distance of 18" from the centerline of the water closet to the side wall and 18" min to the lavatory side.
 4. Wood backing on walling for future grab bar installation to be provided in line of stud plane as shown in details in A1.0 series.
 5. Sinks to be mounted with the basin rim and/or counter top at a maximum height of 34". Sink shall be 6-1/2" deep maximum.
 6. The cabinet base for the sink shall be installed so that it may be removed at the resident's request to provide clear floor space of the sink. A finished end panel shall be installed to support the counter if the cabinets are removed to meet ANSI clearance requirements. Ceramic tile flooring to be installed under removable base cabinet.
 7. Exposed water supply and drain pipes under lavatory or sink shall be insulated or otherwise configured to protect against contact.
 8. Tub controls to be located per interior elevations. A shower spray unit and in-tub seat shall be provided as shown.
 9. Mirrors to be mounted above lavatories shall have the bottom edge of the reflecting surface 40" max. above the floor. All vanity mirrors to be 42" high and run the full length of the vanity.
 10. Hand shower unit shall be provided with a hose 59" long and be usable as a fixed shower head and as a hand-held shower.

Kitchen Notes:
 1. A workspace 30" wide minimum shall be provided as shown, adjacent to the range. The cabinets under the workspace counter shall be removable with the ceramic tile flooring extending under the removable base cabinet. The counter top shall be mounted at a maximum height of 34" above the floor, measured from the finished floor to the height surface of the counter top. The counter top shall be adjustable as a unit to provide alternate heights of 29", 34".
 2. There shall be no sharp or abrasive surfaces under the counter.
 3. The sink basin rim and/or surrounding counter top shall be mounted at a maximum height of 34" above the floor, measured from the finished floor to the height surface or shall be adjustable as a unit to provide alternate heights of 29" and 34". Sink bowl shall be a maximum of 6-1/2" in depth. A finished end panel shall be installed to support the counter if the cabinets are removed to meet ANSI clearance requirements.
 4. The base cabinets at the sink shall be removable. The ceramic tile floor shall extend under the removable base cabinets. All cabinets with exposed sides or cabinets adjacent to removable base cabinets shall be finished to match cabinet doors, include matching and panels at dishwasher if sink base is removed.
 5. Exposed water supply and drain pipes under sink shall be insulated or otherwise configured to protect against contact.
 6. The location of controls for ranges and cook tops shall be at a maximum height of 48" above the floor. Freezer to be self-defrosting.
 7. Overs shall have controls on front panels.
 8. Refrigerators shall have at least 50% of the front space 54" from the floor. Freezer to be self-defrosting.
 9. Door pulls or handles for wall cabinets to be mounted as close to the bottom of the cabinet doors as possible. Door pulls or handles for base cabinets to be mounted as close to the top of cabinet doors as possible.
 10. Additional counter top migration to be provided per resident or owner's request.

Laundry Notes:
 1. Top loading machines shall be door to the laundry compartment no higher than 36" A.F.F. Front loading machines shall have the bottom of the panel no lower than 15" and no higher than 34" A.F.F.

Electrical Notes:
 1. Refer to (A1.0) Electrical for supplemental control mounting heights.

Accessibility Diagram Notes:
 1. [Symbol] indicates 30" x 48" clear floor space under removable base cabinet.
 2. [Symbol] indicates 30" x 48" clear floor space of appliances and fixtures.
 3. [Symbol] indicates 30" x 48" clear floor space outside of door swing.
 4. [Symbol] indicates 30" x 48" clear floor space in front of tub with a parallel approach.
 5. At resident's request, remove laundry room door(s) for additional clearance.

REFLECTED CEILING PLAN LEGEND

[Symbol] Coverplate for future fixture
 [Symbol] Surface-mounted light fixture (single, surface-mounted light fixture or ceiling fixture)
 [Symbol] Exhaust Fan/Light Combo
 [Symbol] Pendant light fixture
 [Symbol] Ceiling Fan/Light

Notes:
 1. Ceiling fans, lights, or fixtures to be centered in room, closet, or hallway, unless otherwise noted.
 2. Pendant lighting to be centered on kitchen island wall below. See RCP for spacing.

Seal

 March 19, 2021
ZPA
POOLE & POOLE ARCHITECTURE
 3736 Winterfield Road, Suite 102
 Midlothian, Virginia 23113
 Telephone 804.225.0215
 www.zpa.net

Project: 1928
 CADD File: MSUN-B1
 Drawn By: AD
 Checked By: LM

Permit Release:
 May 15, 2020
 Construction Release Set:
 May 15, 2020

Revisions
 No. Date Description
 1 03/19/21 Owner Comments

ASI / RFI Revisions
 No. Date Description

© 2019 Poole & Poole Architecture, LLC
 Drawing and specifications are the full and final plan of the property of Poole & Poole Architecture, LLC and shall not be used for reproduction without the written consent of Poole & Poole Architecture, LLC.

Borough 33
 an Apartment Community by
 33 Broad MF, LLC
 in Chattanooga, Tennessee

Drawing Title:
 UNIT B1 - Type 'A'
 Floor Plans, Interior Elevations
 & General Notes

A1.6c

Order Plans @

WWW.DIPLINE.COM