






3 Partial Exterior Elevation - Building 1  
Scale: 3/8"=1'-0"

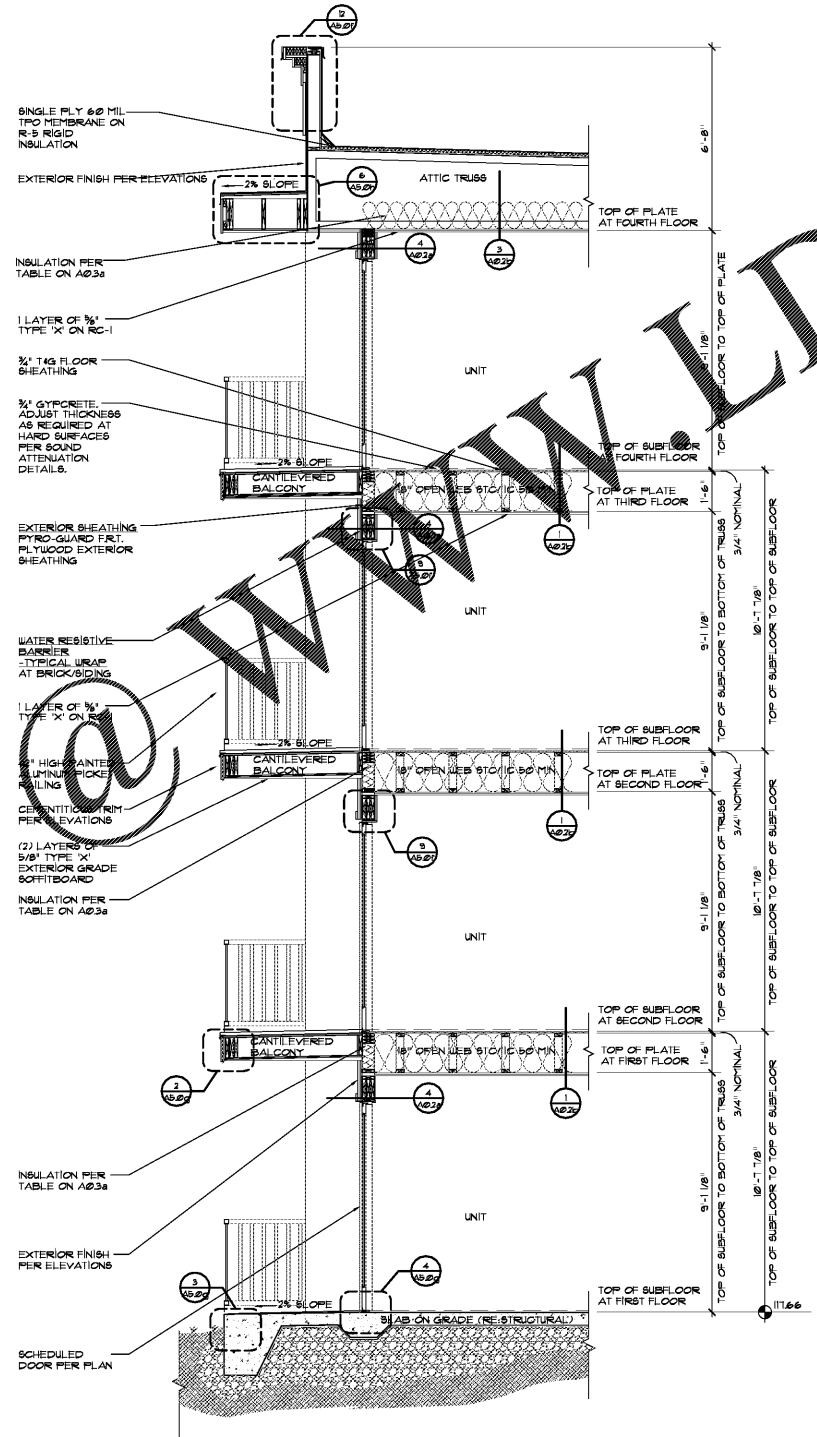

2 Typical Balcony Wall Section  
Scale: 3/8"=1'-0"

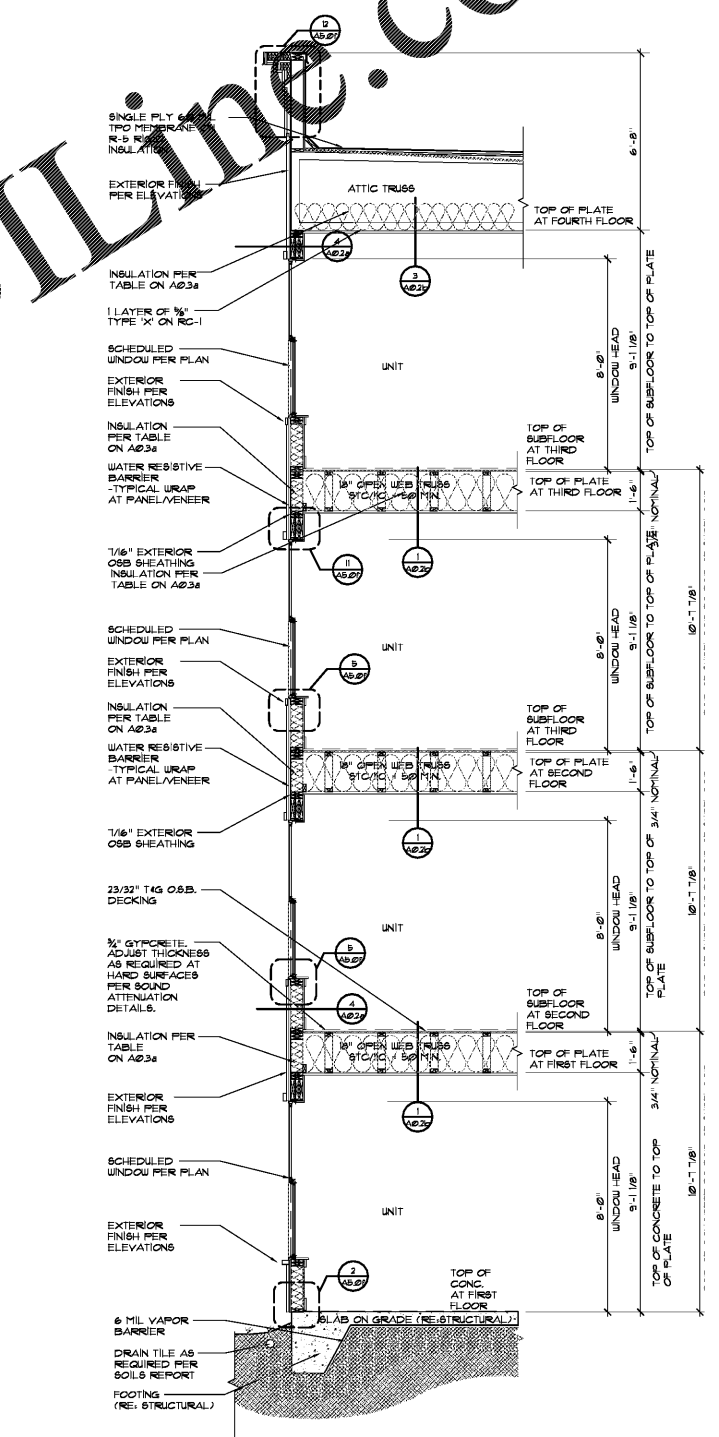

1 Typical Window Wall Section  
Scale: 3/8"=1'-0"

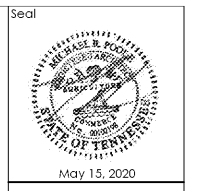

May 15, 2020  
**ZPA**  
**POOLE & POOLE ARCHITECTURE**  
3736 Winterfield Road, Suite 102  
Midlothian, Virginia 23113  
Telephone 804.225.0215  
www.zpa.net

Project: 1928.00  
CADD File: MSWS  
Drawn By: NVK  
Checked By: SGS  
Permit Release:  
May 15, 2020  
Construction Release Set:  
May 15, 2020  
Revisions  
No. Date Description

ASI / RFI Revisions  
No. Date Description

© 2019 Poole & Poole Architecture, LLC  
 drawings and specifications are the property of Poole & Poole Architecture, LLC and shall not be used or reproduced without the prior written consent of Poole & Poole Architecture, LLC.

**Borough 33**  
an Apartment Community by  
33 Broad MF, LLC  
in Chattanooga, Tennessee

Drawing Title:  
Typical Exterior Wall Sections  
at Type

**A5.1c**

ISSUED FOR CONSTRUCTION