



147 Wappoo Creek Drive
Suite 400
Charleston, SC 29412

P 843.762.2222



ENGINEERING SPECIALISTS
1224 WILSONVILLE ROAD
HARTSBURG, SC 29316
843-566-0161
fax 843-566-0162
ACCREDITED: 1-986





Revision Date	Description
PERMIT SET - 01/23/2017	

Town of James Island
TOWN HALL

Dills Bluff Road
Charleston, SC 29412

Project Number:	15102/ADC15304
Checked By:	CBC
Drawn By:	JMC
Date:	01/23/17
Scale:	NOT TO SCALE

C630
Civil Details -
Storm Drainage

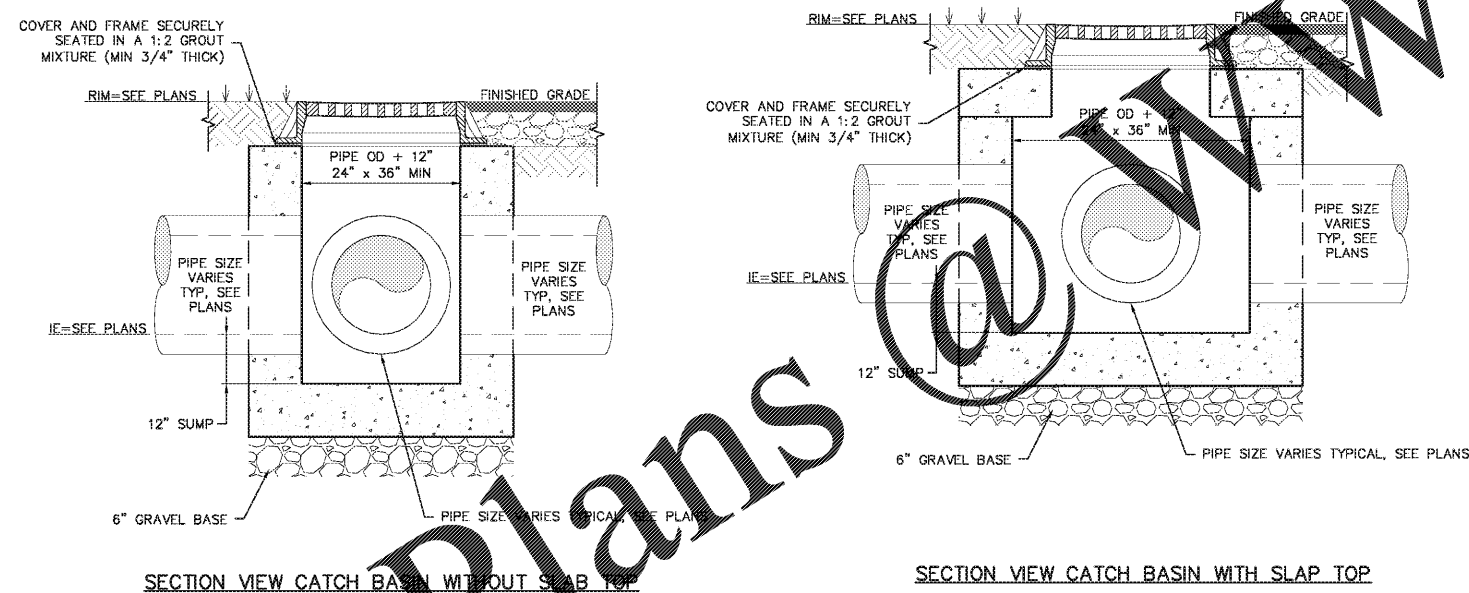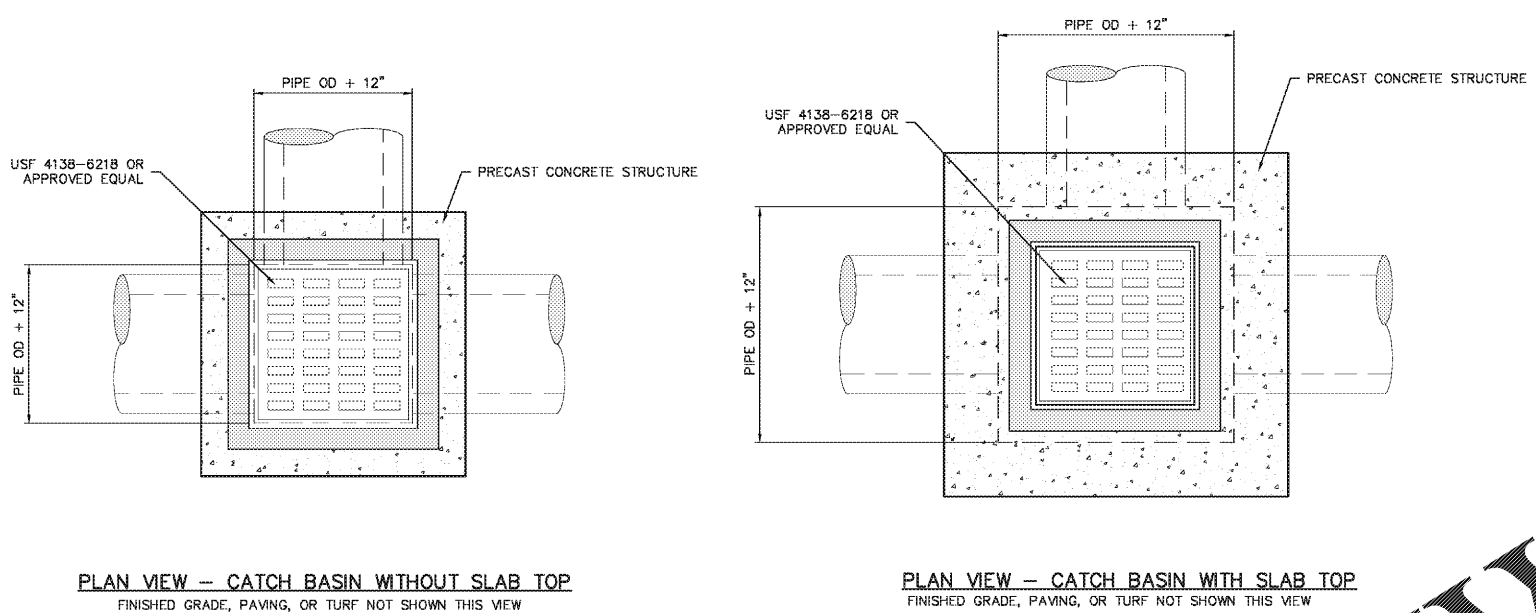

- NOTES:
1. PRECAST STRUCTURES SHALL BE DESIGNED BY MANUFACTURER FOR SOIL LOADING AND HS-20 TRAFFIC LOADING.
 2. REFER TO PLANS AND PROFILES FOR RIM AND INVERT ELEVATIONS.

A CATCH BASIN DETAILS