

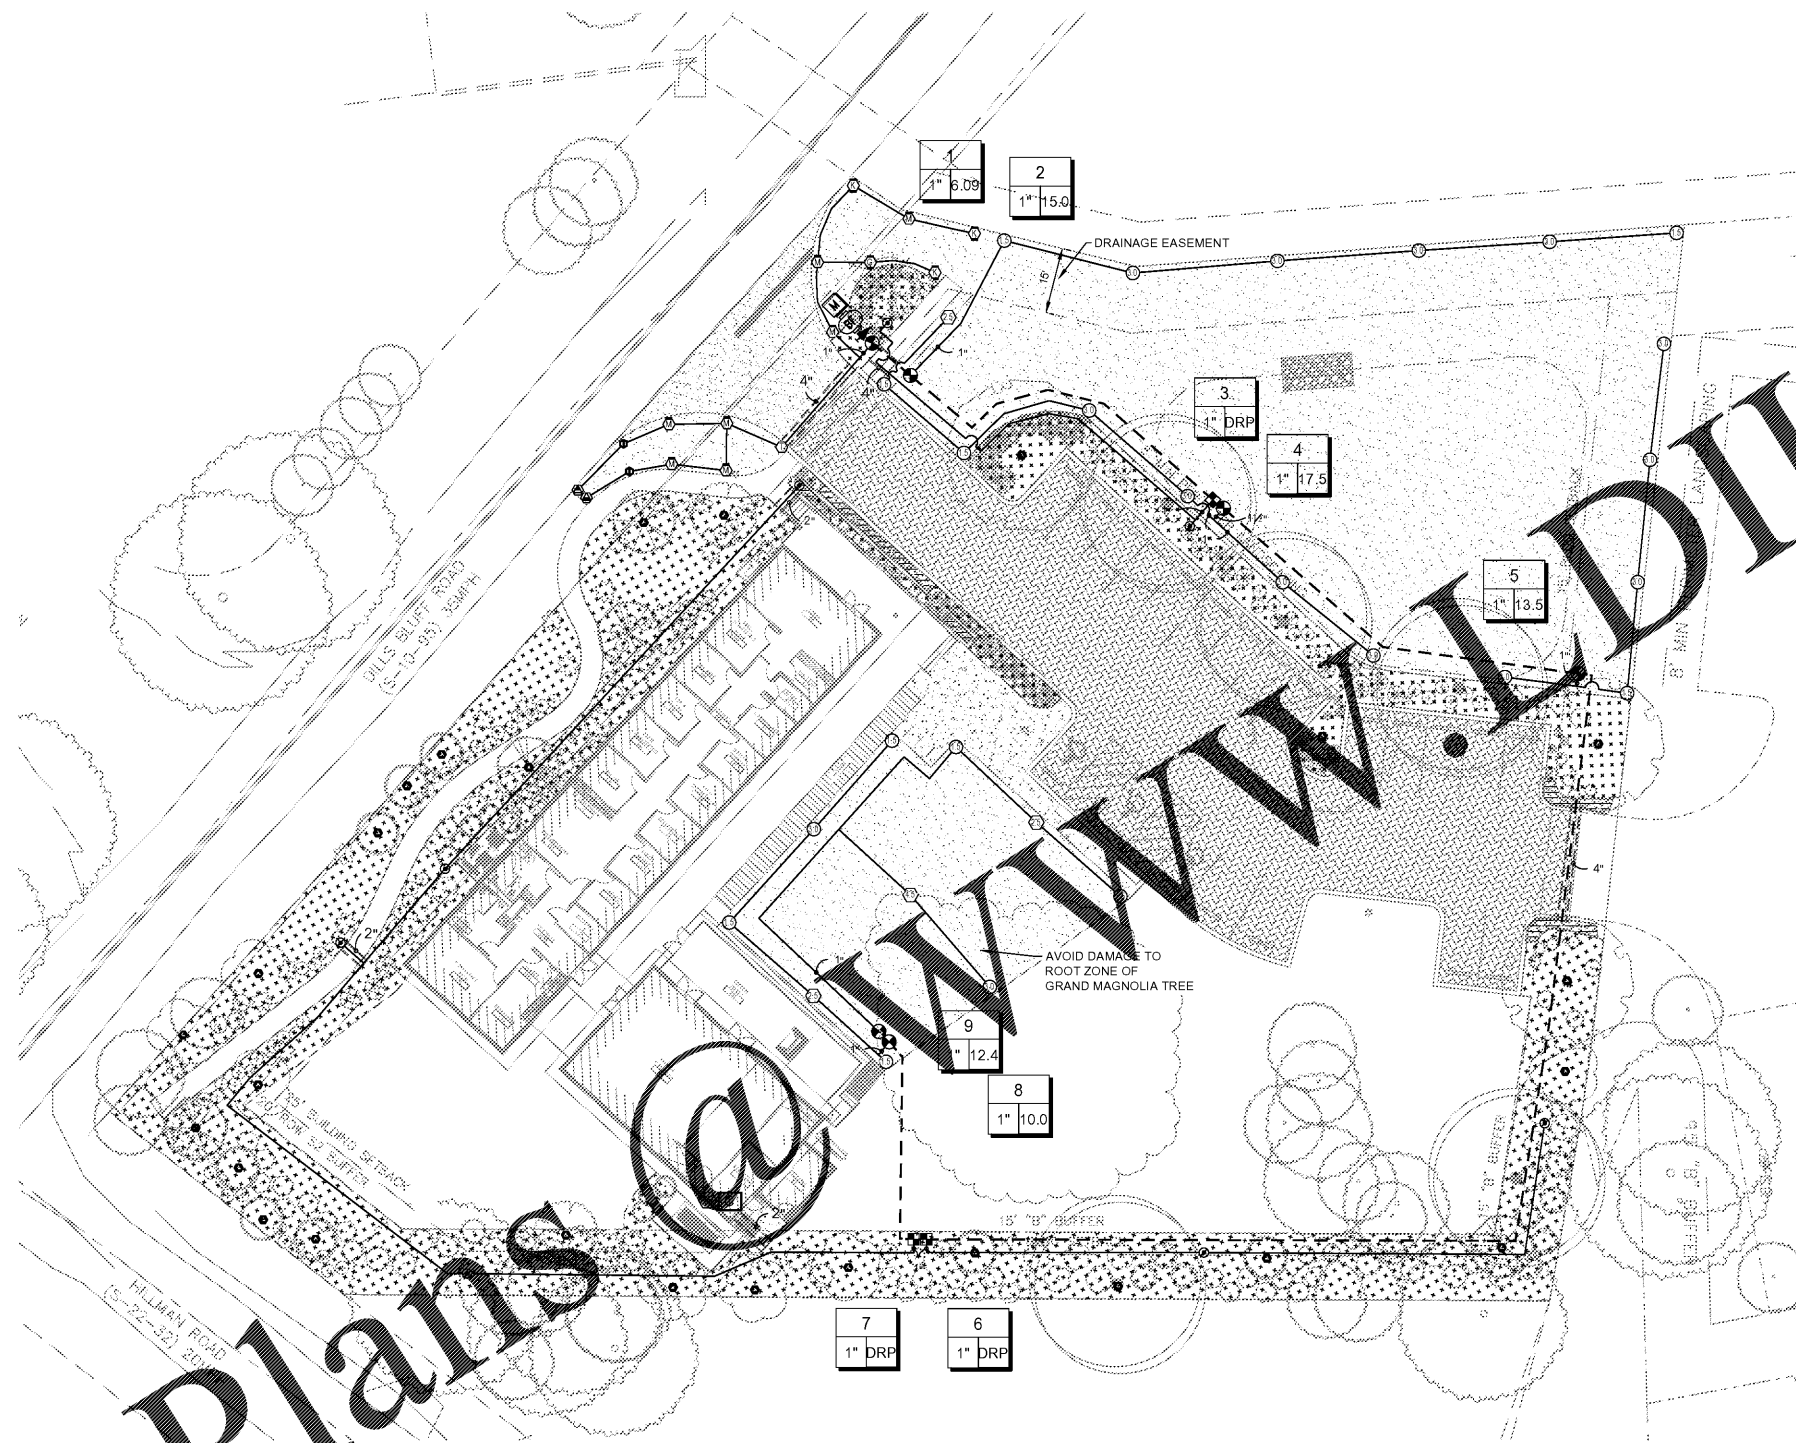


Order Plans @

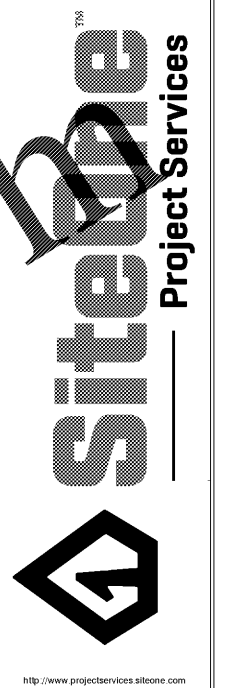

www.DILine.com

ALTERNATE # 3 - IRRIGATION

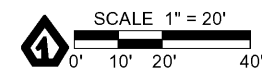

PROJECT NAME  
**JAMES IS. TOWNE HALL IRR.**  
 CHARLESTON, SC 29412

Project Title:  
**IRRIGATION PLAN**

Project Number: 120770  
 Design Date: 02/28/2017  
 Drawn By: CLC  
 Checked By:  
 Drawing Scale: 1" = 20'

Revisions	Date
1	
2	
3	
4	
5	
6	

Sheet Number:  
**IR-1**  
 Sheet 1 OF 2