


147 Wappoo Creek Drive
Suite 400
Charleston, SC 29412

P 843.762.2222

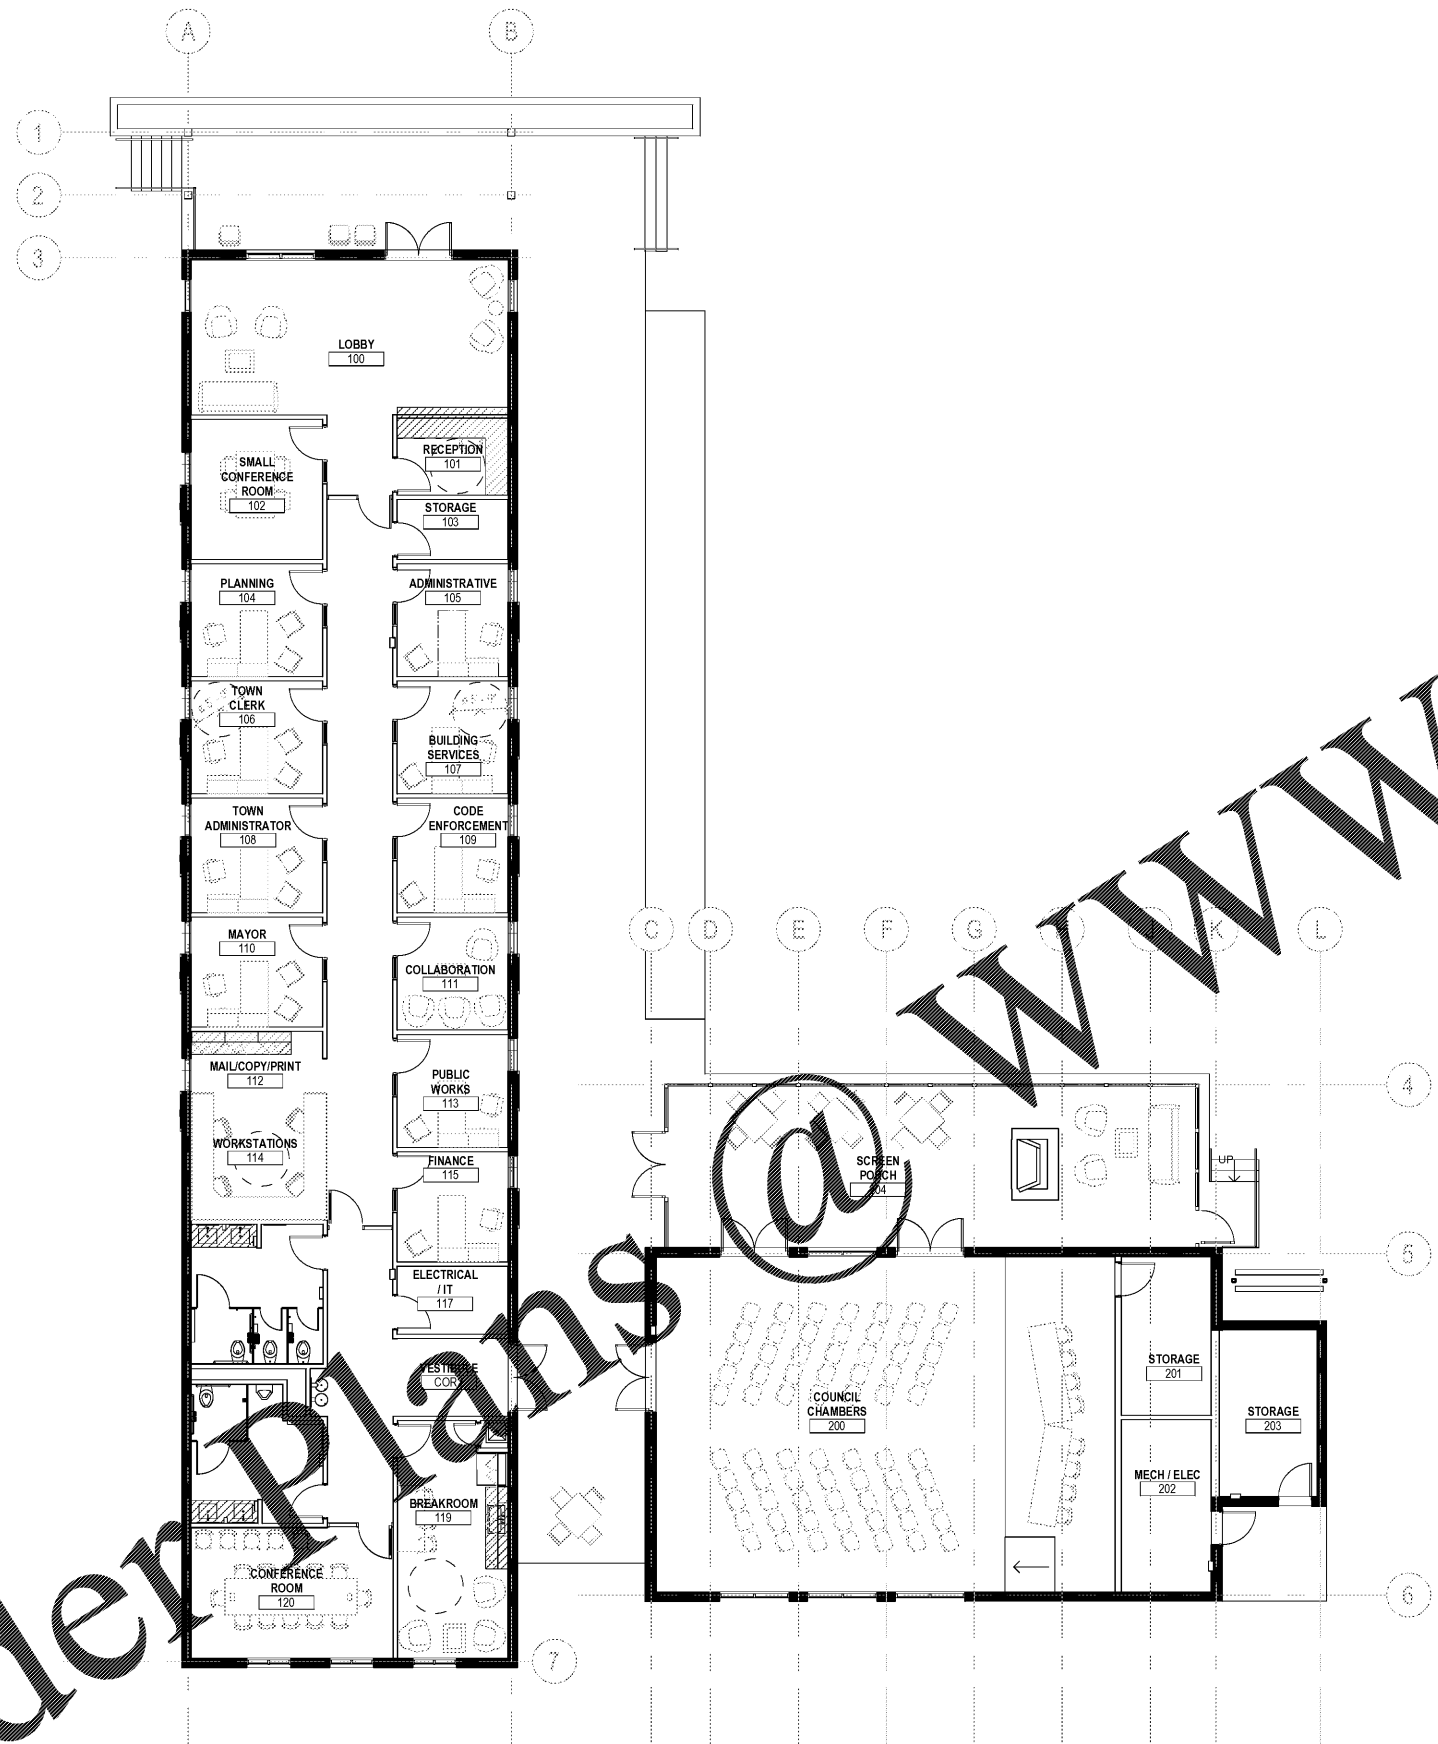

WWW.LDILine.com

Order Plans @

Revision	Date	Description

Town of James Island
TOWN HALL

1122 Dills Bluff Road
Charleston, SC 29412

Project Number:	15102
Checked By:	JGC
Drawn By:	EGB
Date:	04/03/17
Scale:	

A142
FURNITURE PLAN
(FOR REFERENCE
ONLY)

1
A142 FURNITURE PLAN - LEVEL 01
SCALE: 1/8" = 1'-0"