

147 Wappoo Creek Drive  
Suite 400  
Charleston, SC 29412




P 843.762.2222

**LEGEND**


- HORIZONTAL SIDING, ALL DEVICES AND FIXTURES TO BE CENTERED ON SIDING AND OUTRIGGERS.
- STRUCTURAL STANDING SEAM METAL ROOF SYSTEM SEAMS TO BE CENTERED BETWEEN OUTRIGGER PAIRS. SEE DETAIL 3 ON SHEET A511.

**GENERAL NOTES**

A SPOT ELEVATIONS FOR REFERENCE ONLY. GRADE VARIES, REFER TO CIVIL DRAWINGS.

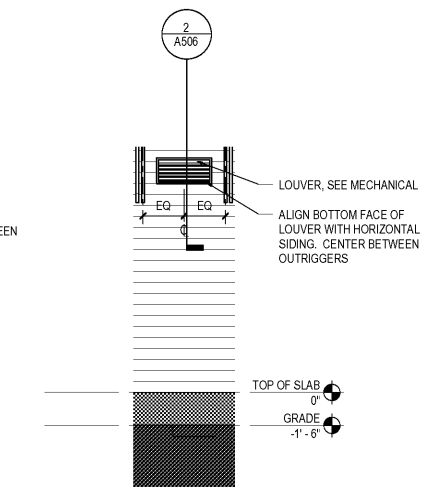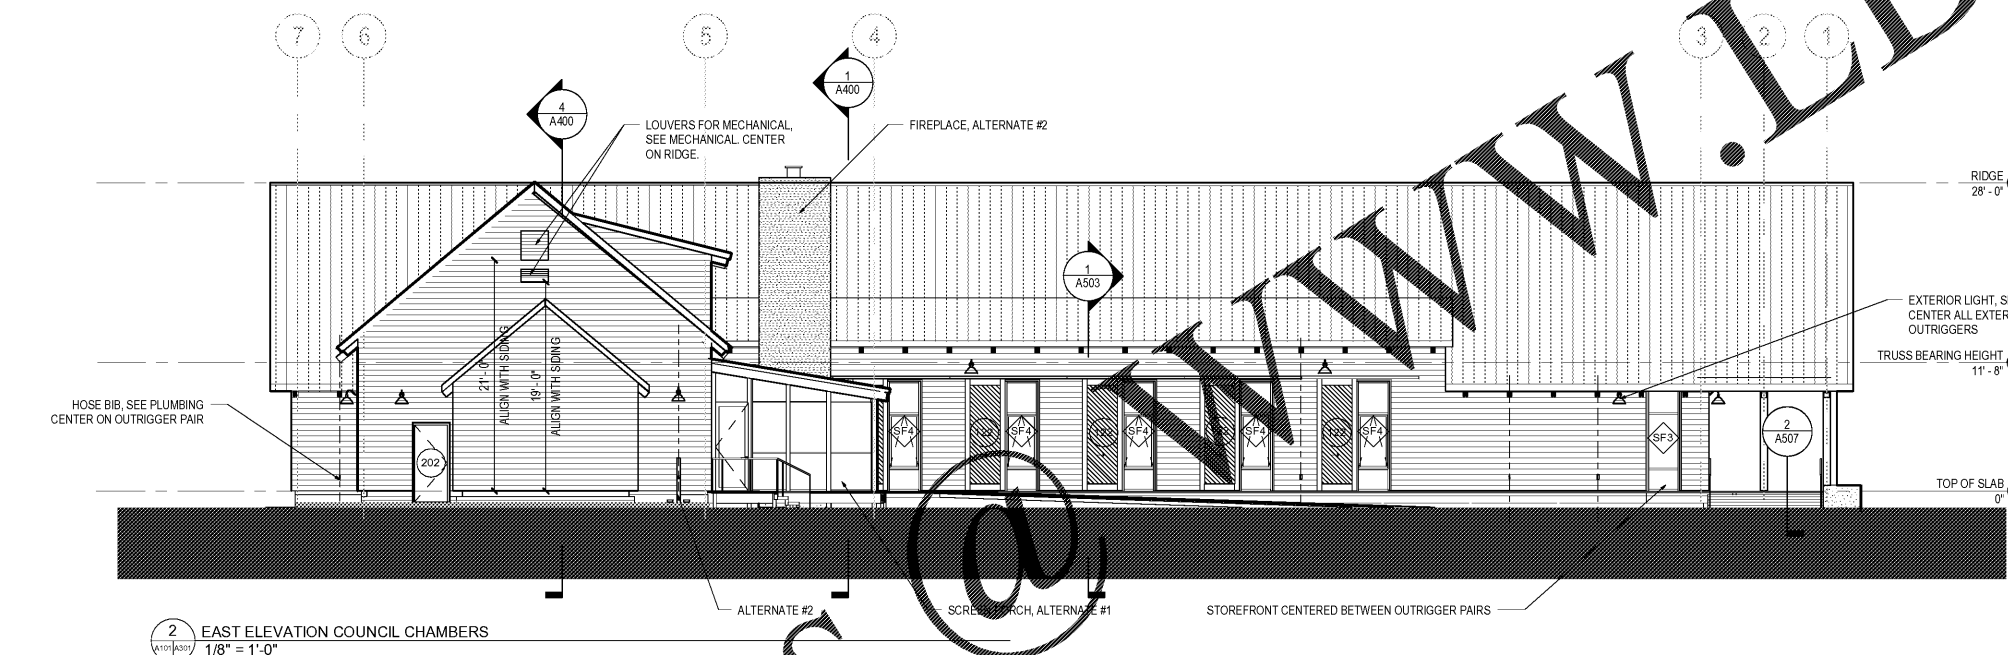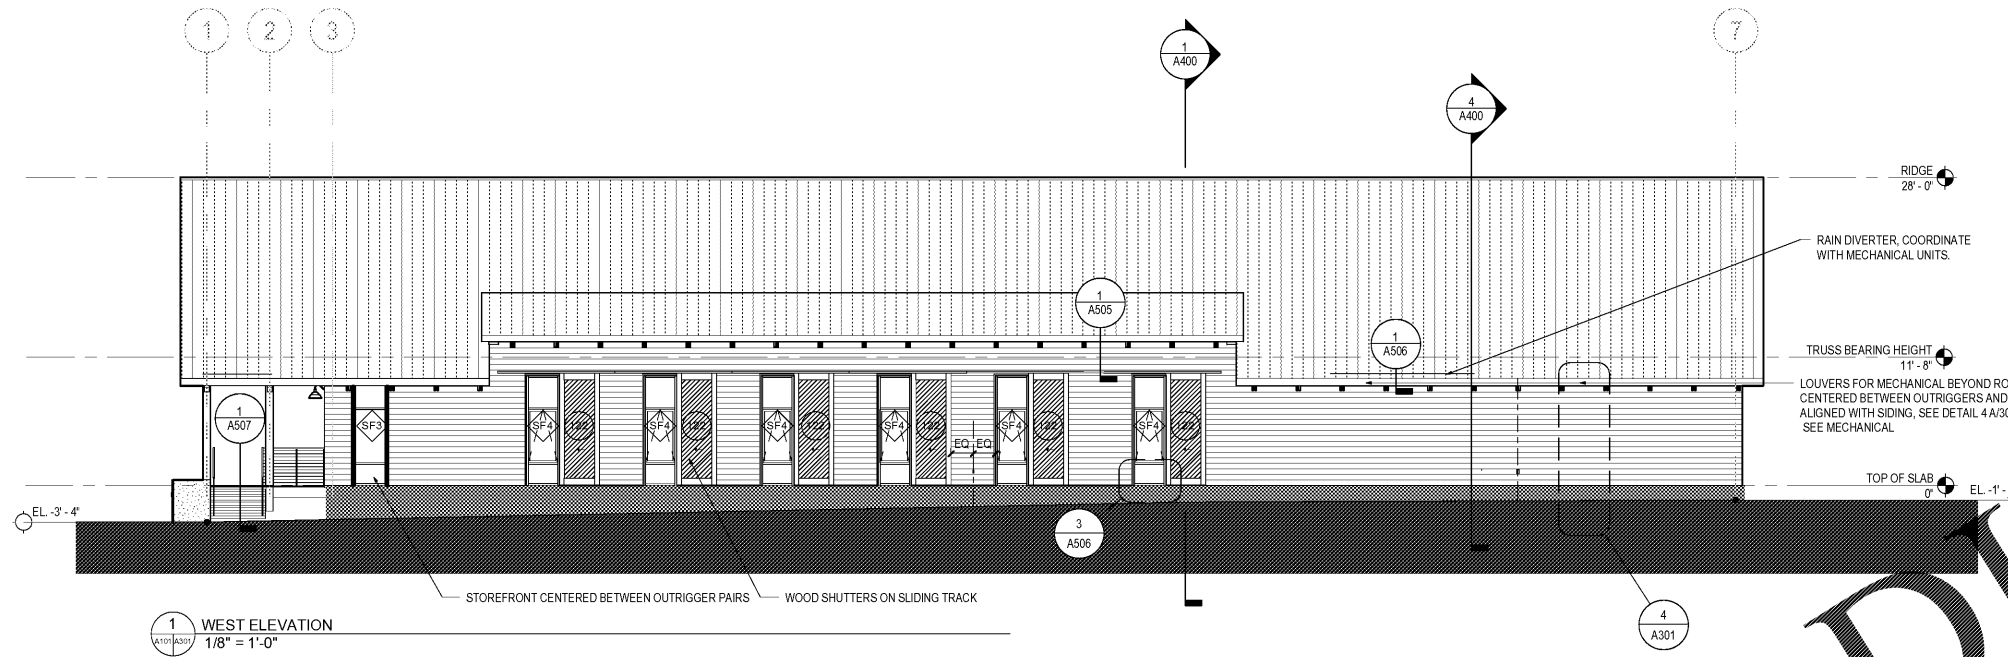

4 TYPICAL MECHANICAL LOUVER ELEVATION 1/4" = 1'-0"

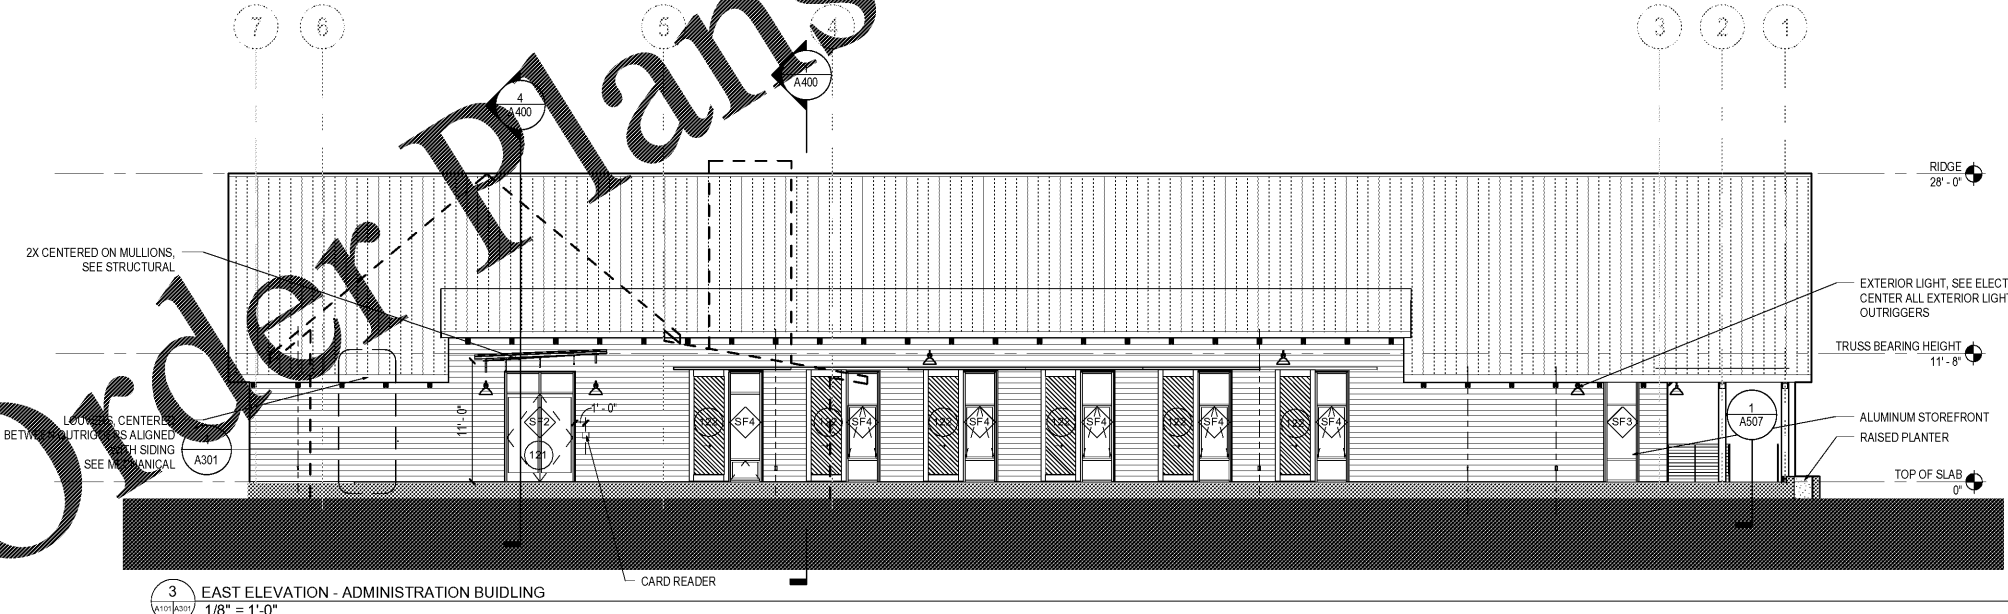

Revision	Date	Description

Town of James Island  
**TOWN HALL**

1122 Dills Bluff Road  
Charleston, SC 29412

Project Number:	15102
Checked By:	JGC
Drawn By:	EGB
Date:	04/03/17
Scale:	As indicated

**A301**  
**BUILDING**  
**ELEVATIONS**