



147 Wappoo Creek Drive
Suite 400
Charleston, SC 29412
P 843.762.2222

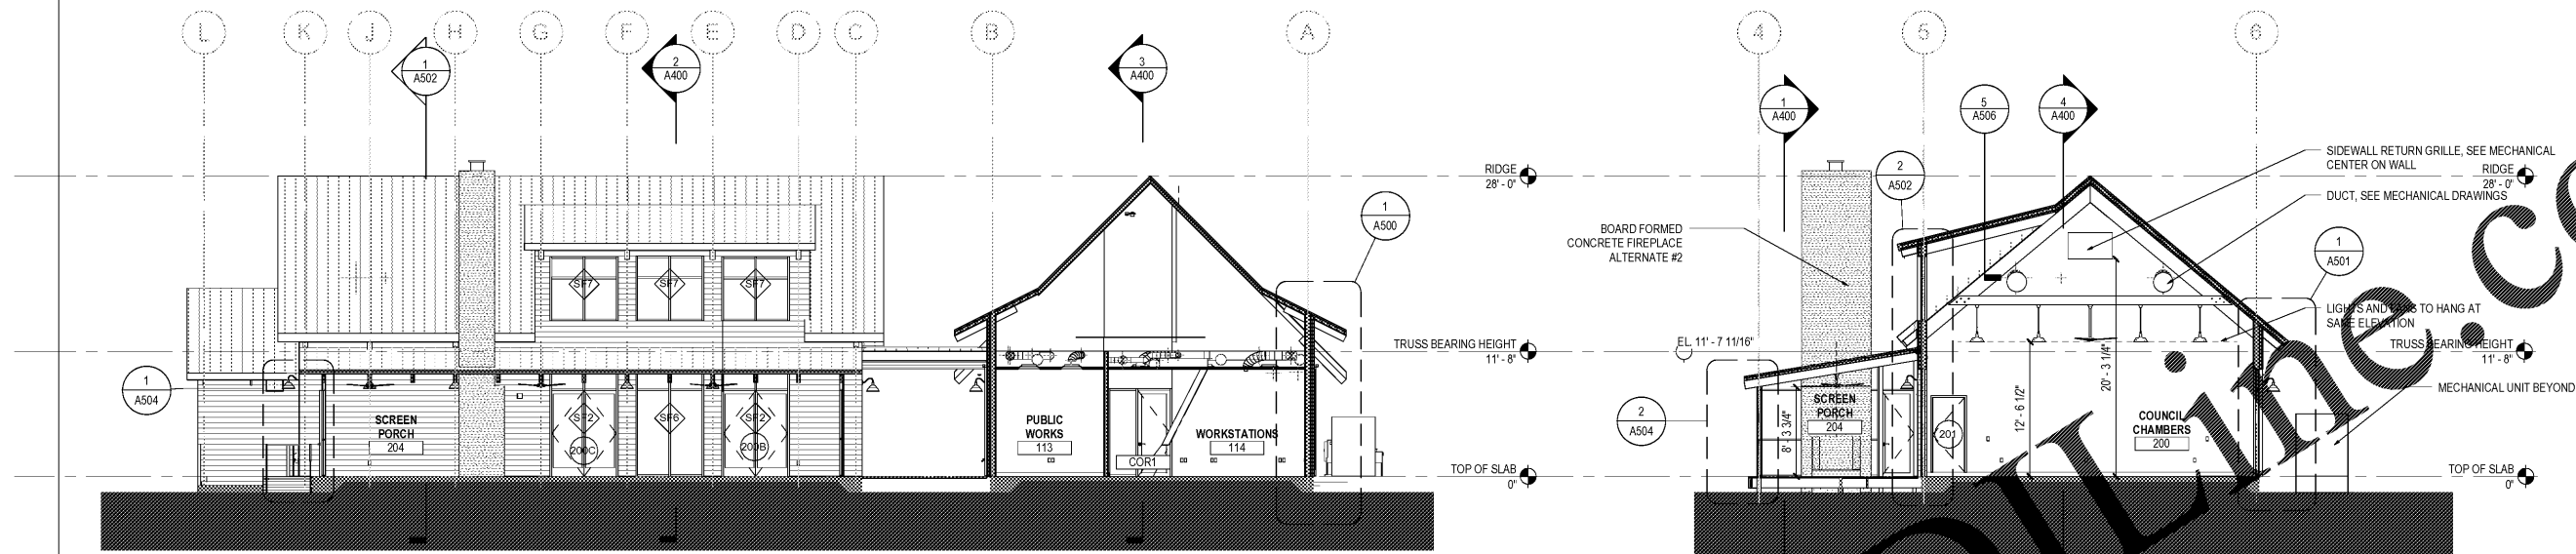


1 SECTION THROUGH SCREEN PORCH
1/8" = 1'-0"

2 SECTION THROUGH COUNCIL CHAMBERS
1/8" = 1'-0"

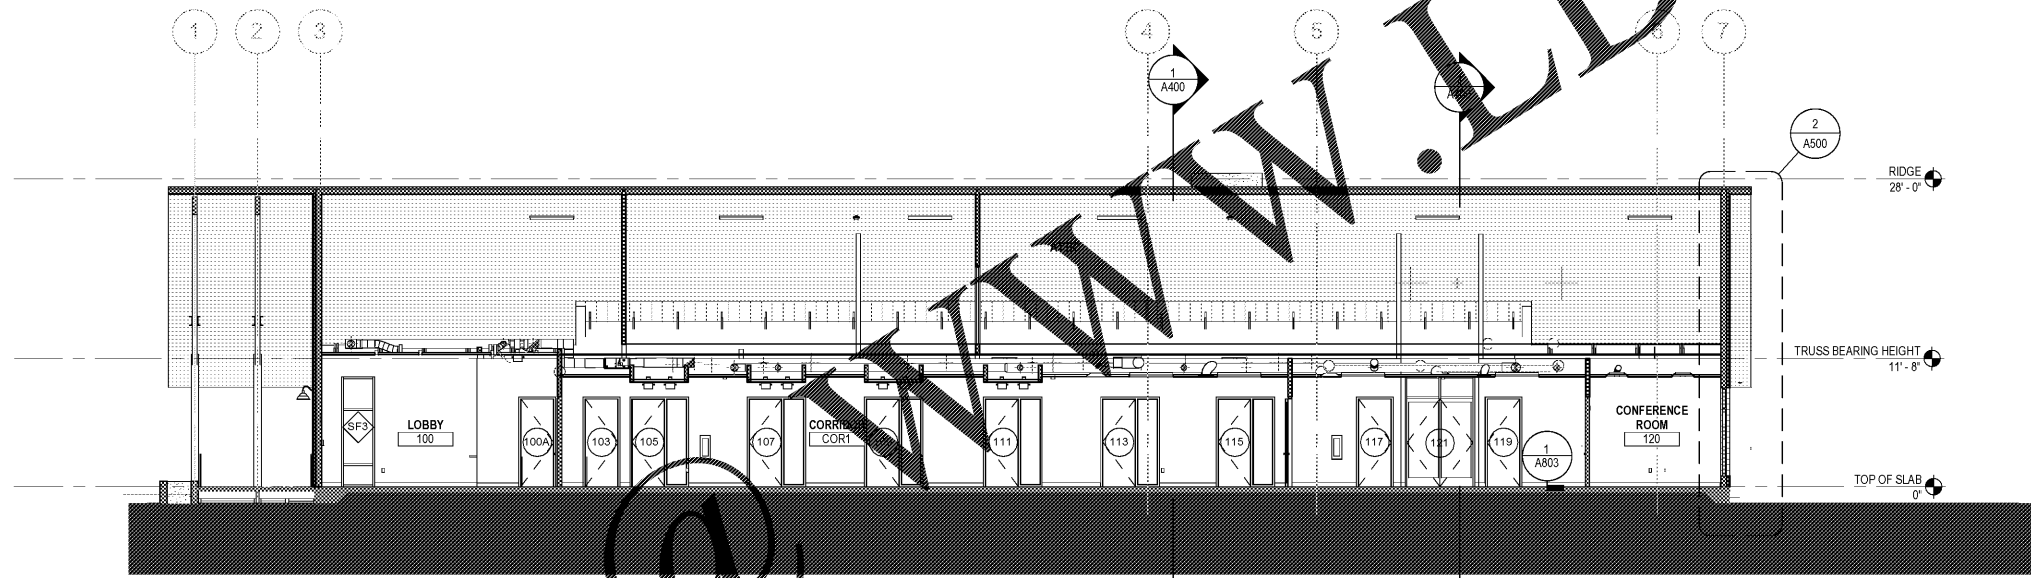

3 SECTION ALONG CORRIDOR
1/8" = 1'-0"

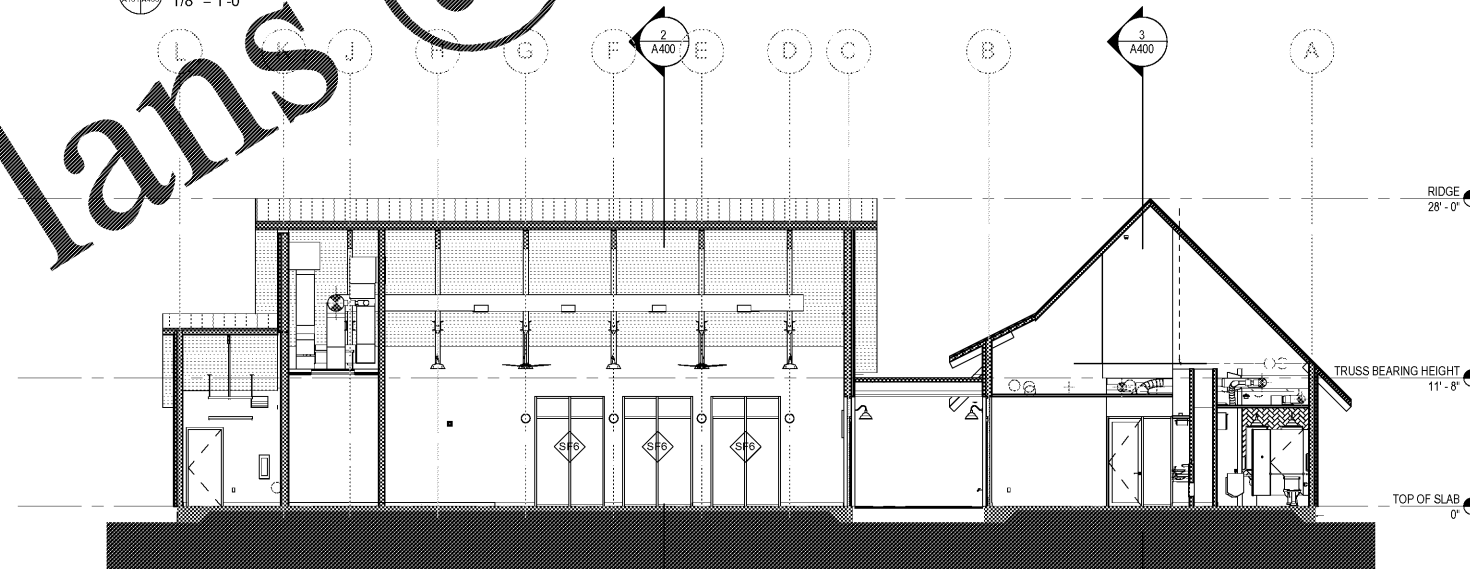

4 BUILDING SECTION
1/8" = 1'-0"

Revision	Date	Description

Town of James Island
TOWN HALL

1122 Dills Bluff Road
Charleston, SC 29412

Project Number:	15102
Checked By:	JGC
Drawn By:	EGB
Date:	04/03/17
Scale:	1/8" = 1'-0"

A400
BUILDING SECTIONS

SCALE: 1/8" = 1'-0"

Order Plans @