
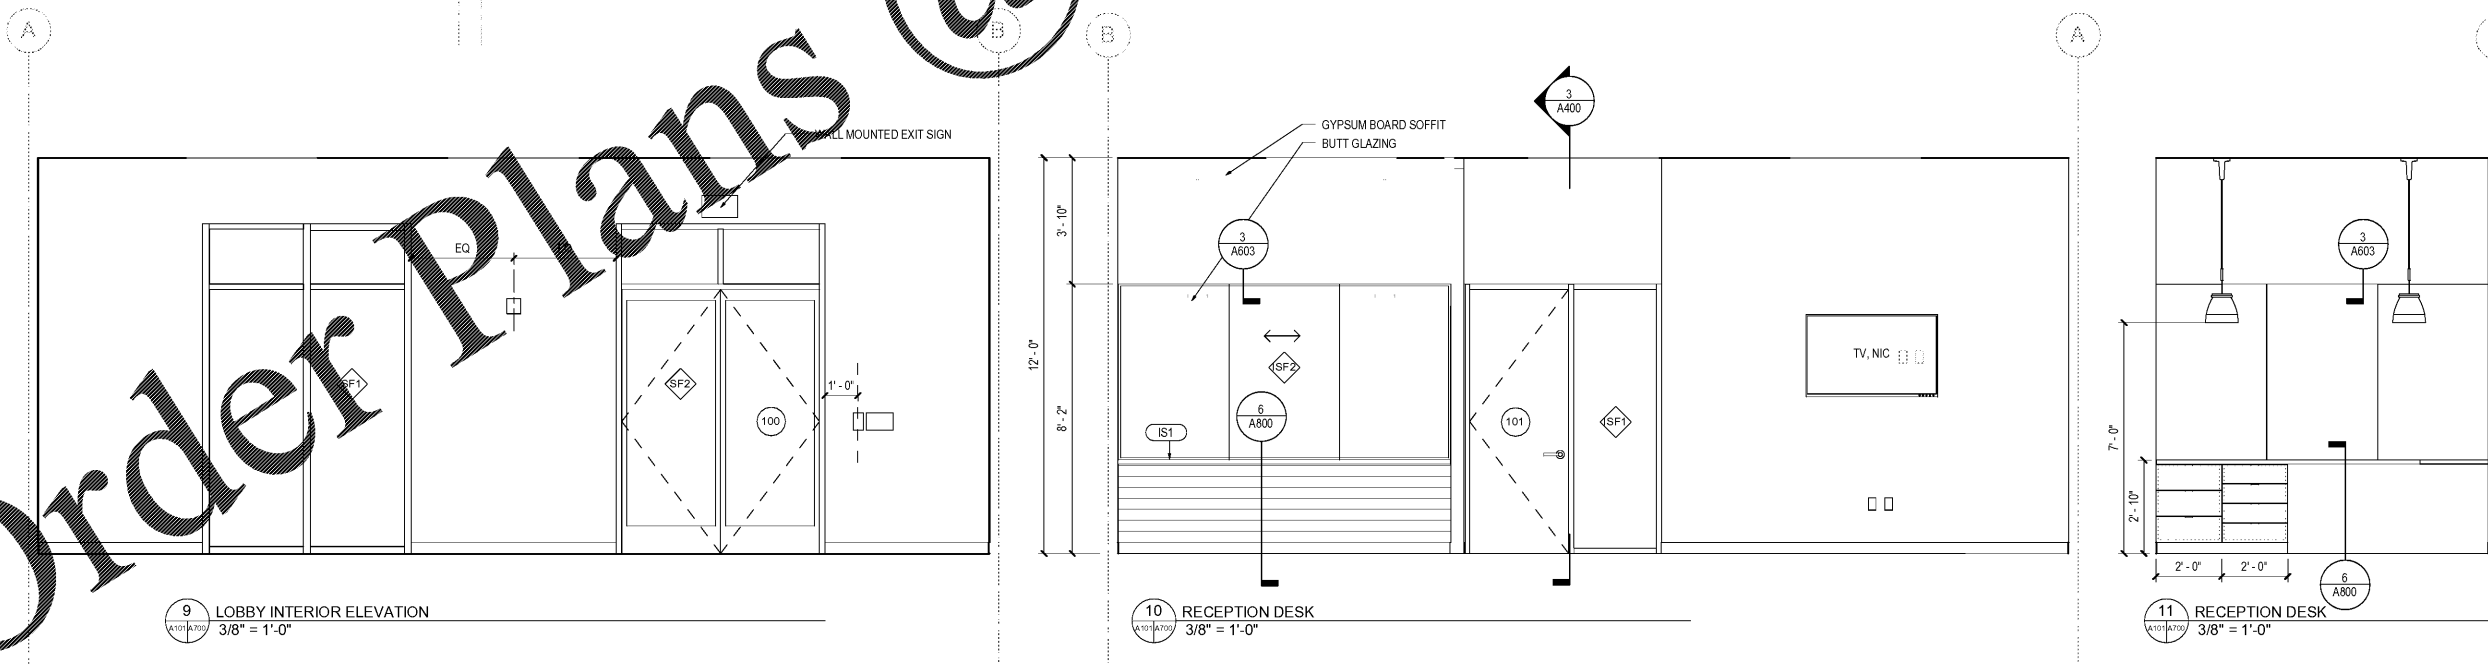
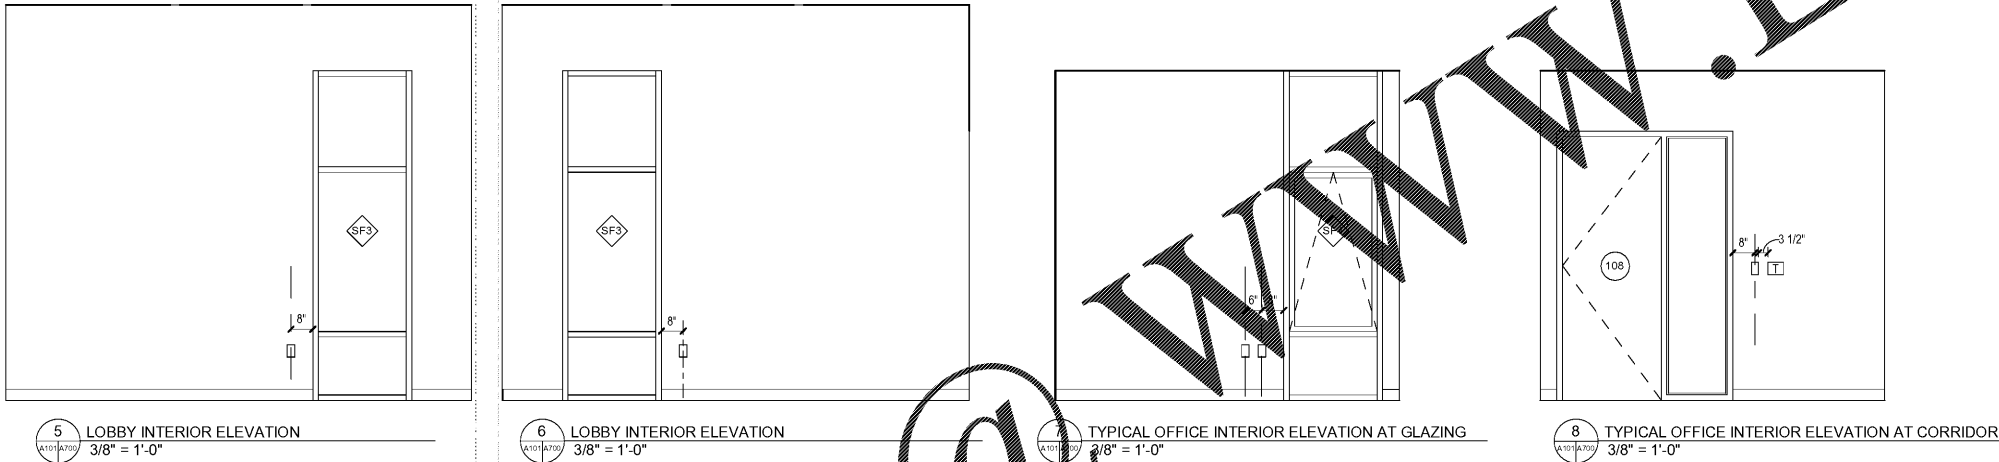


147 Wappoo Creek Drive  
Suite 400  
Charleston, SC 29412  
P 843.762.2222

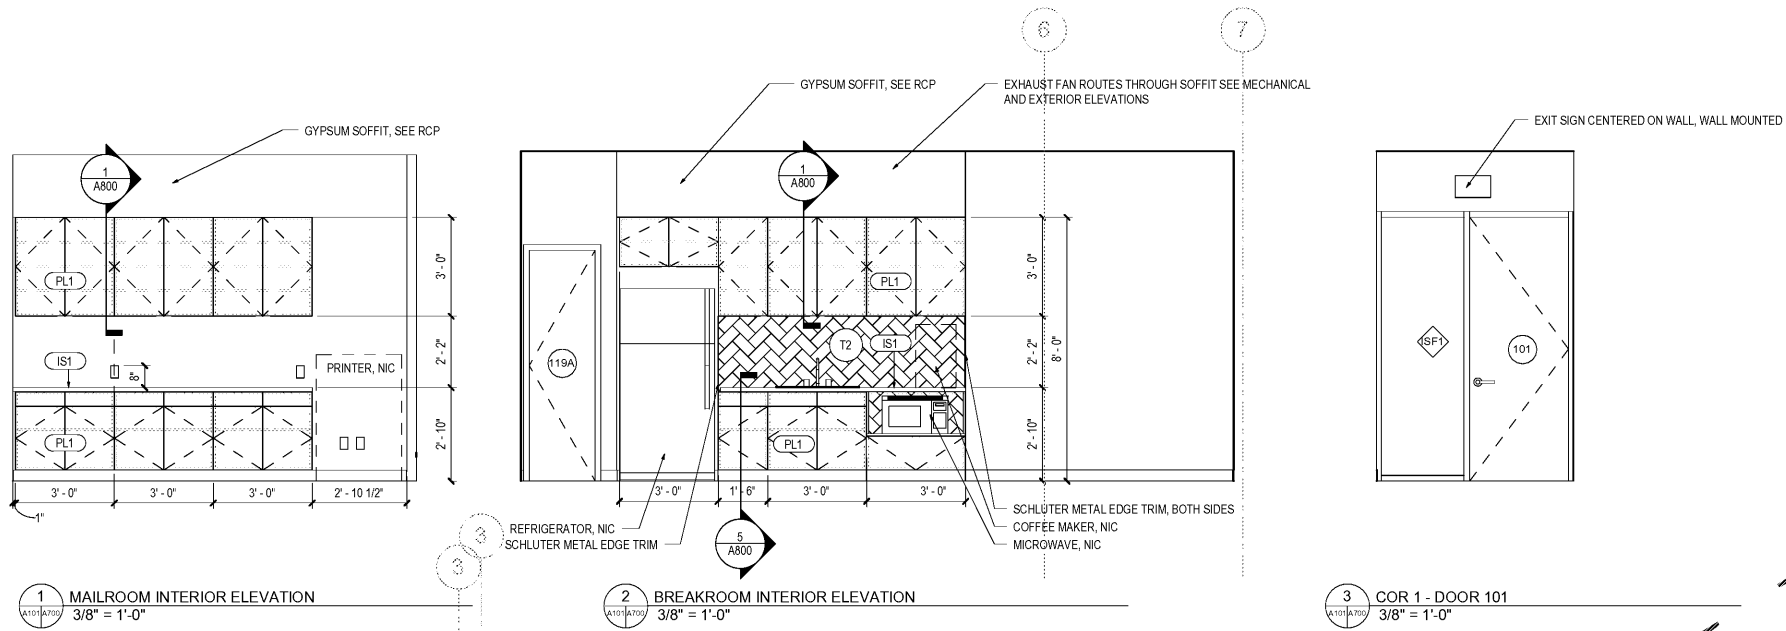

| Revision | Date | Description |
|----------|------|-------------|
|          |      |             |
|          |      |             |
Town of James Island  
**TOWN HALL**

1122 Dills Bluff Road  
Charleston, SC 29412

|                 |          |
|-----------------|----------|
| Project Number: | 15102    |
| Checked By:     | JGC      |
| Drawn By:       | EGB      |
| Date:           | 04/03/17 |
| Scale:          |          |

**A700**  
**INTERIOR ELEVATIONS**