




147 Wappoo Creek Drive
Suite 400
Charleston, SC 29412
P 843.762.2222

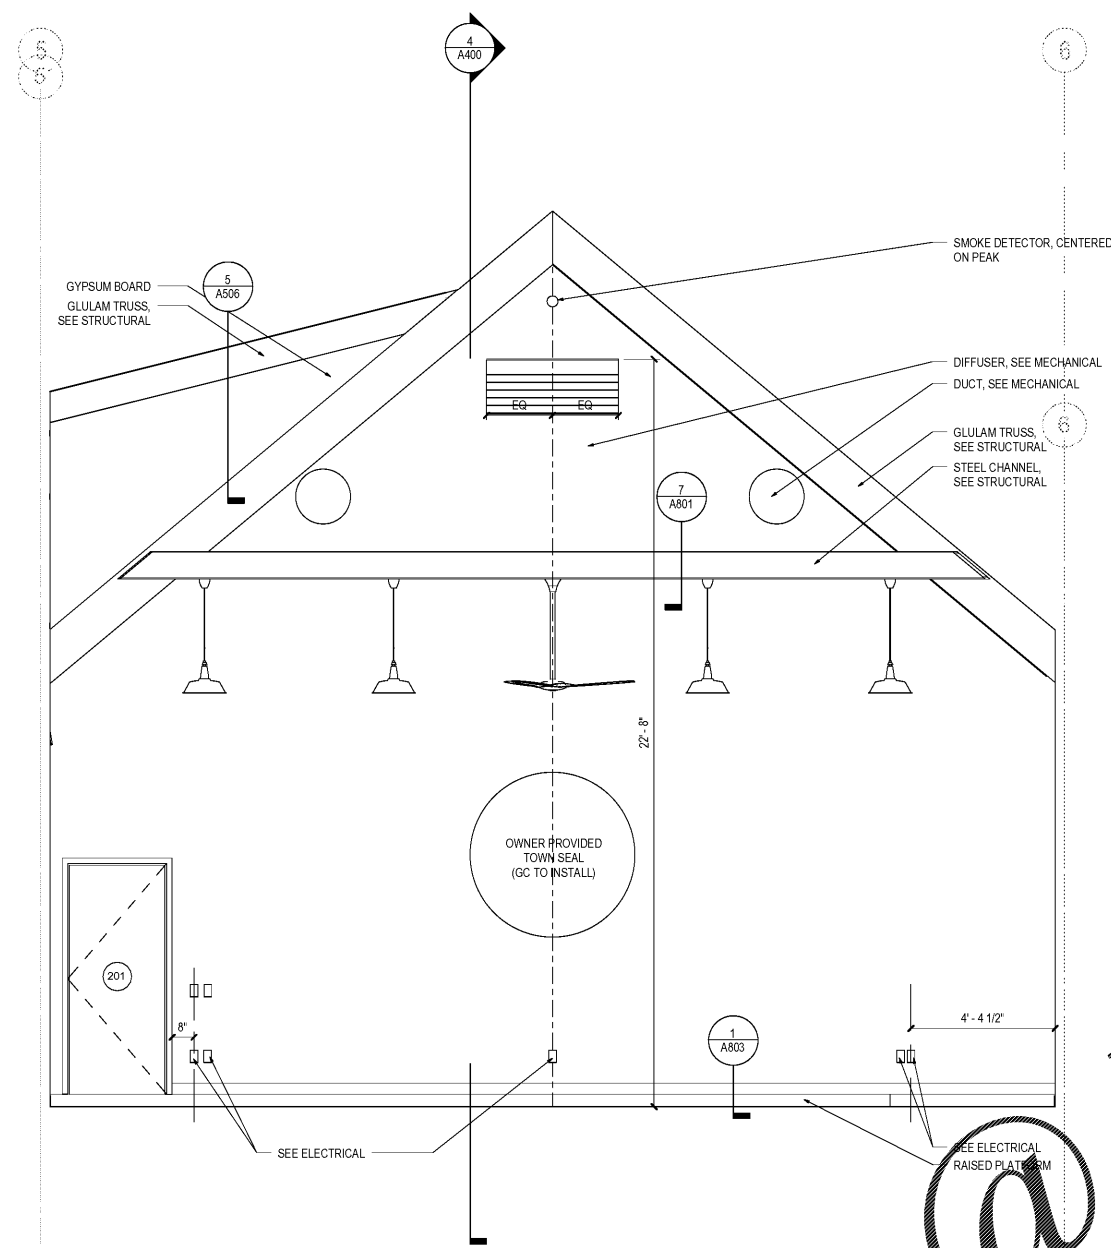


2 COUNCIL CHAMBERS INTERIOR ELEVATION
3/8" = 1'-0"

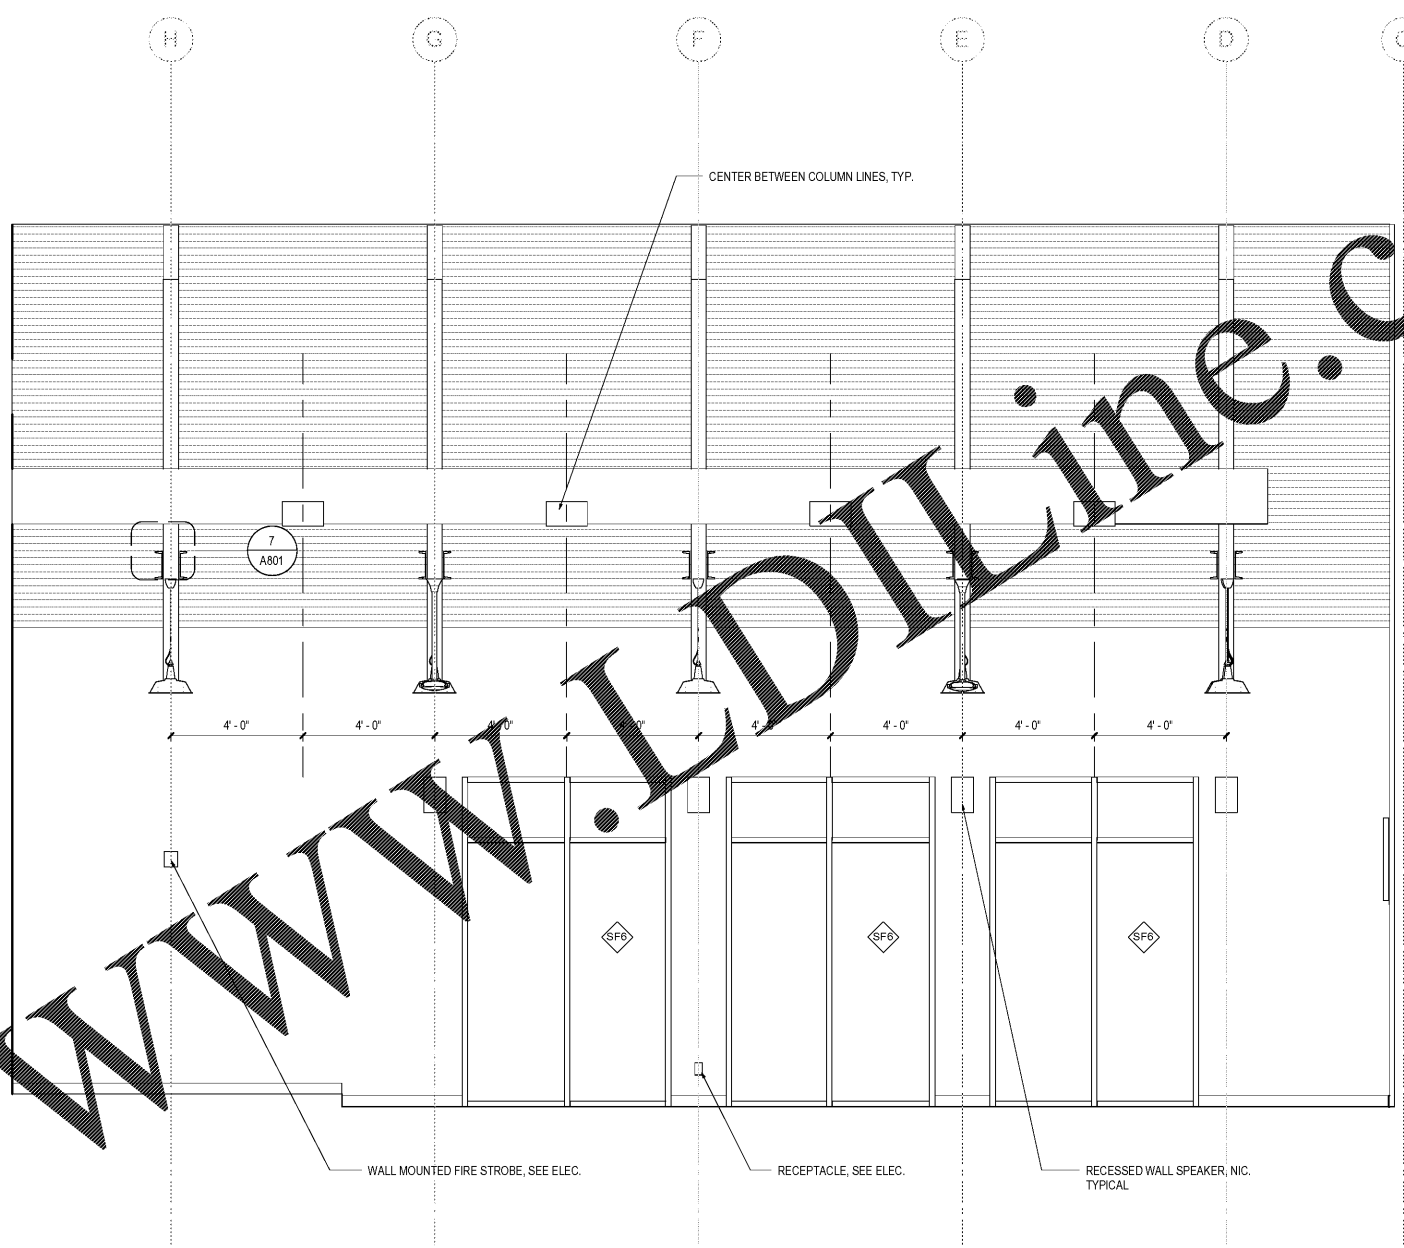


1 COUNCIL CHAMBERS INTERIOR ELEVATION
3/8" = 1'-0"

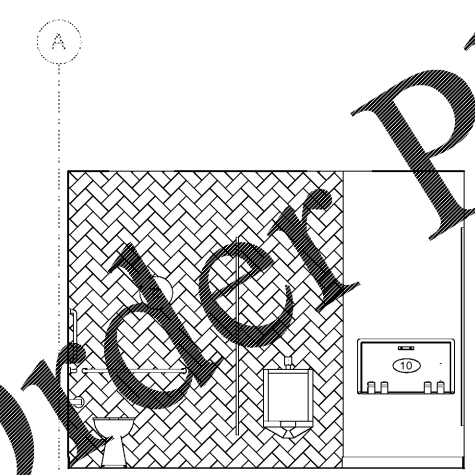


3 MENS RESTROOM INTERIOR ELEVATION
3/8" = 1'-0"

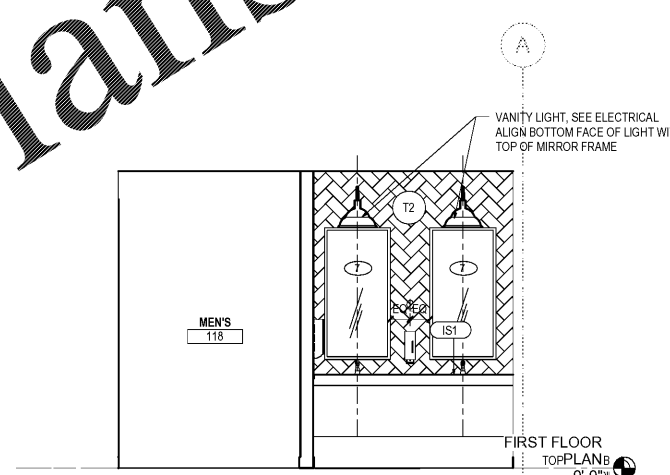

4 MENS INTERIOR ELEVATION
3/8" = 1'-0"

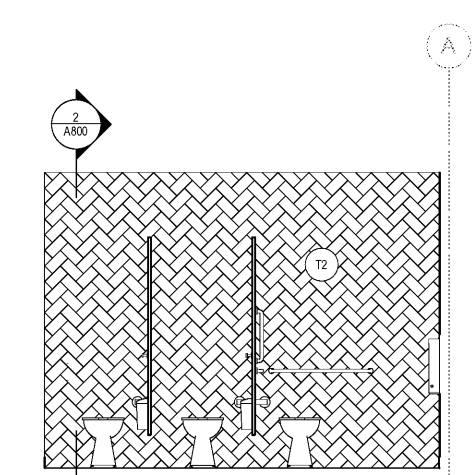

5 WOMEN'S RESTROOM ELEVATION
3/8" = 1'-0"

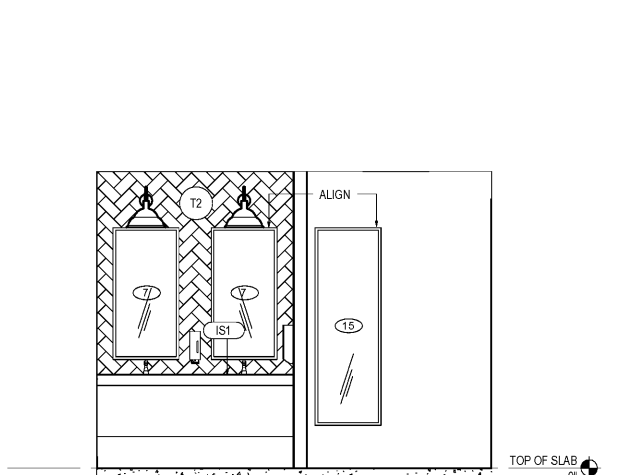

6 Elevation 3 - c
3/8" = 1'-0"

Revision	Date	Description

Town of James Island
TOWN HALL

1122 Dills Bluff Road
Charleston, SC 29412

Project Number:	15102
Checked By:	JGC
Drawn By:	EGB
Date:	04/03/17
Scale:	

A701
INTERIOR ELVATIONS

Order Plans @