


147 Wappoo Creek Drive  
Suite 400  
Charleston, SC 29412

P 843.762.2222

Order Plans

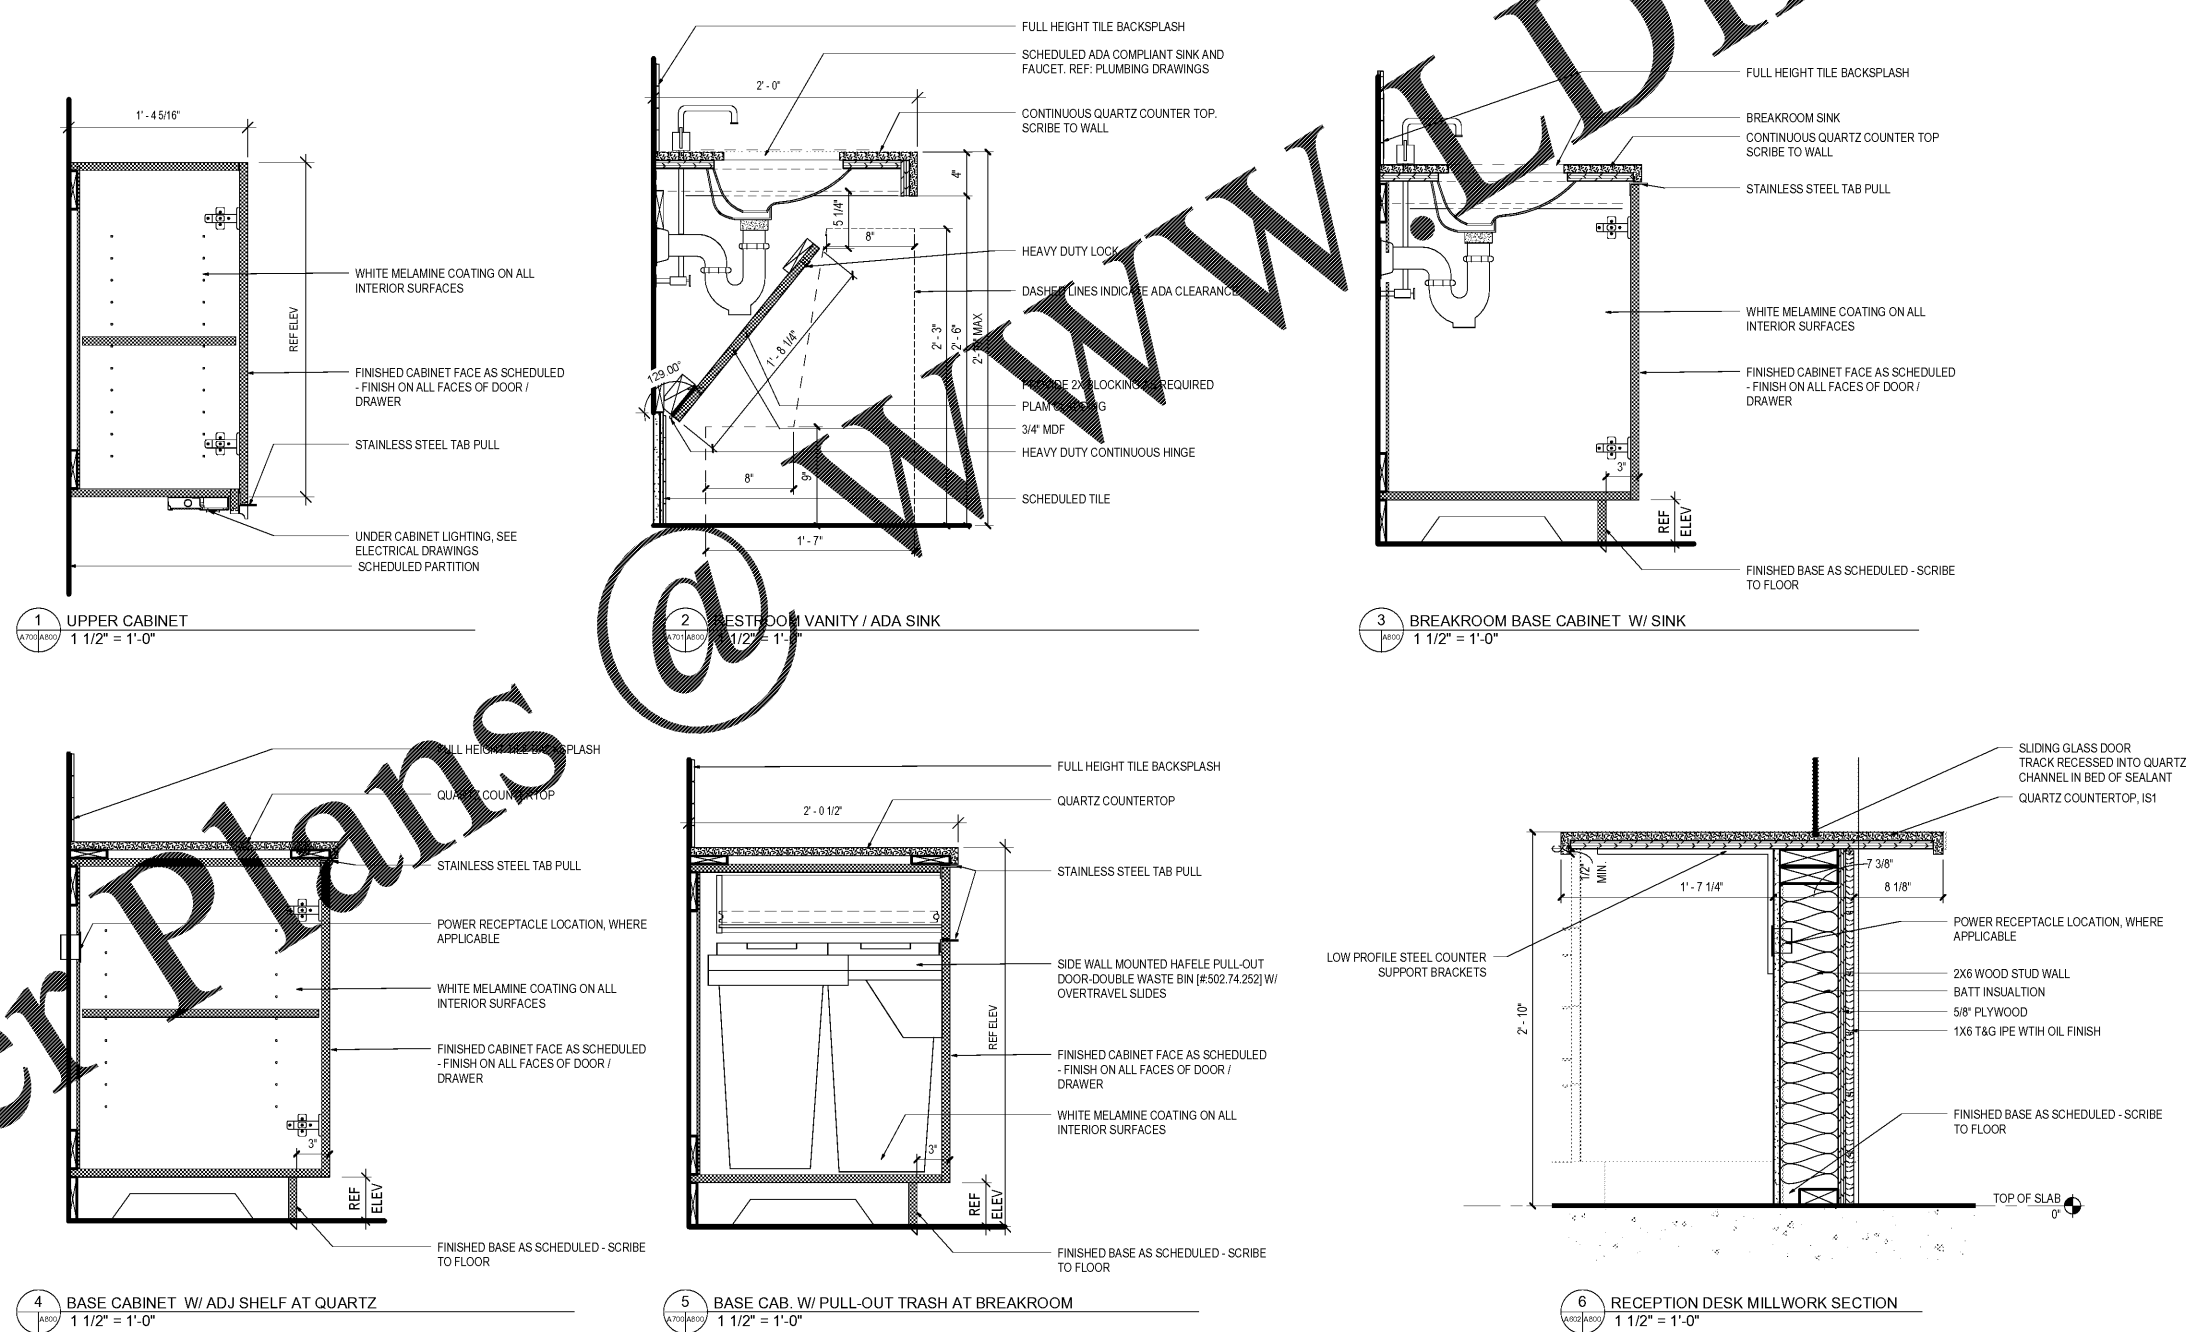

Revision	Date	Description

Town of James Island  
**TOWN HALL**  
1122 Dills Bluff Road  
Charleston, SC 29412

Project Number: 15102  
Checked By: JGC  
Drawn By: EGB  
Date: 04/03/17  
Scale:

**A800  
MILLWORK DETAILS**