





147 Wappoo Creek Drive  
Suite 400  
Charleston, SC 29412

P 843.762.2222



1225 YEMMERS HALL ROAD  
CHARLESTON, SC 29412  
803-554-8143  
904-940-554-8142  
ADCENR@GMAIL.COM

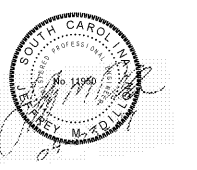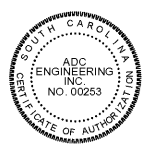


Revision	Date	Description

Town of James Island  
**TOWN HALL**


1122/1126 Dills Bluff Rd.  
Charleston, SC  
29412

Project Number:	15102
ADC Project Number:	15304
Checked By:	JMD
Drawn By:	WLB
Date:	04/03/17
Scale:	


**S502**  
**SECTIONS & DETAILS**

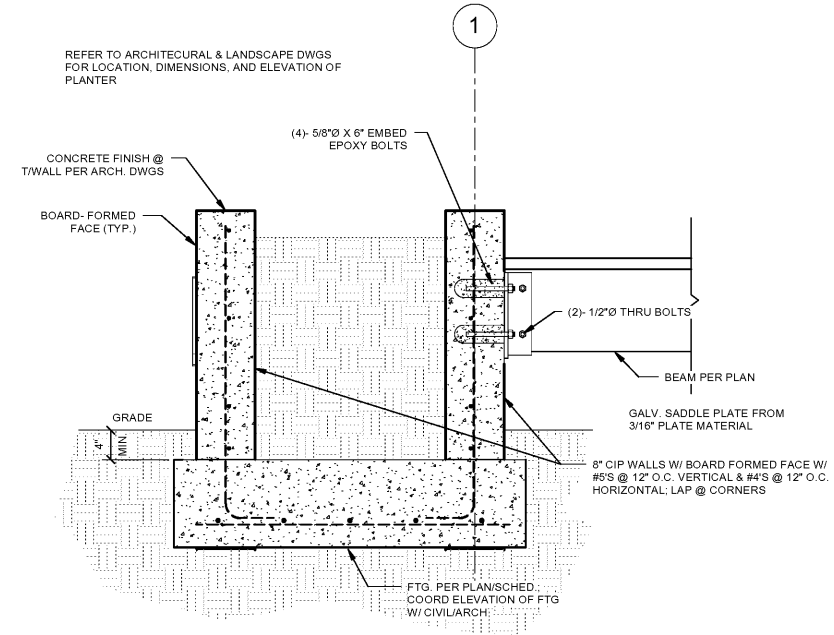


**1 SECTION @ PLANTER**  
1" = 1'-0"

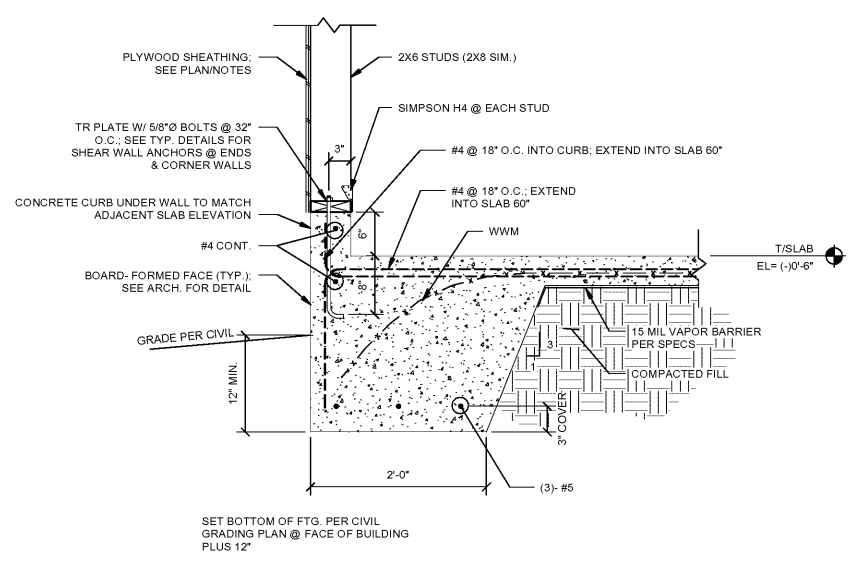

**2 SECTION @ STEPPED THICKENED SLAB**  
1" = 1'-0"

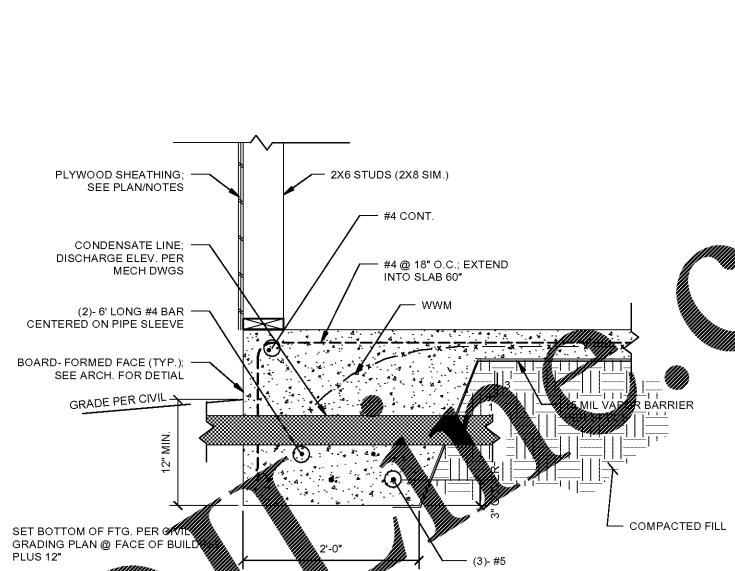

**3 TYP. SECTION @ EXTERIOR W/ HORIZ. PIPE**  
1" = 1'-0"

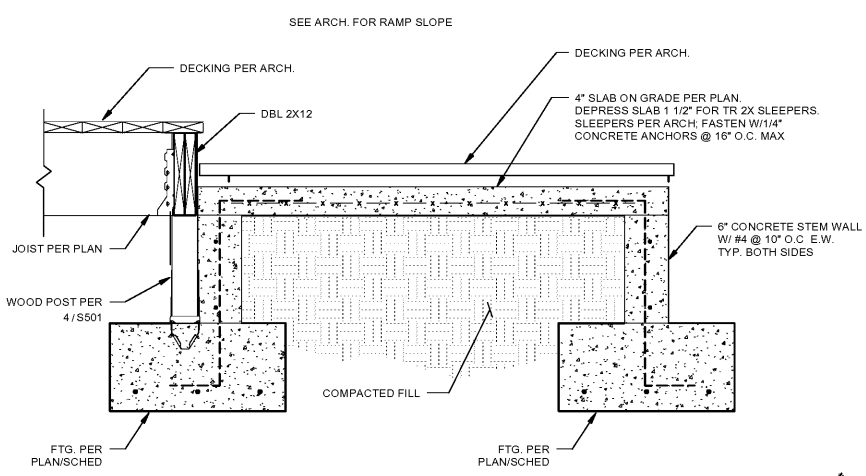

**4 SECTION @ CONCRETE RAMP**  
1" = 1'-0"

Order Plans @

WWW.LIOLLO.COM